


DATE	
BY	
SURVEYED	
PLOTTED	
TEMPLATE	
AREAS CHECKED	
NO.	

DATE	
BY	
SURVEYED	
PLOTTED	
TEMPLATE	
AREAS CHECKED	
NO.	

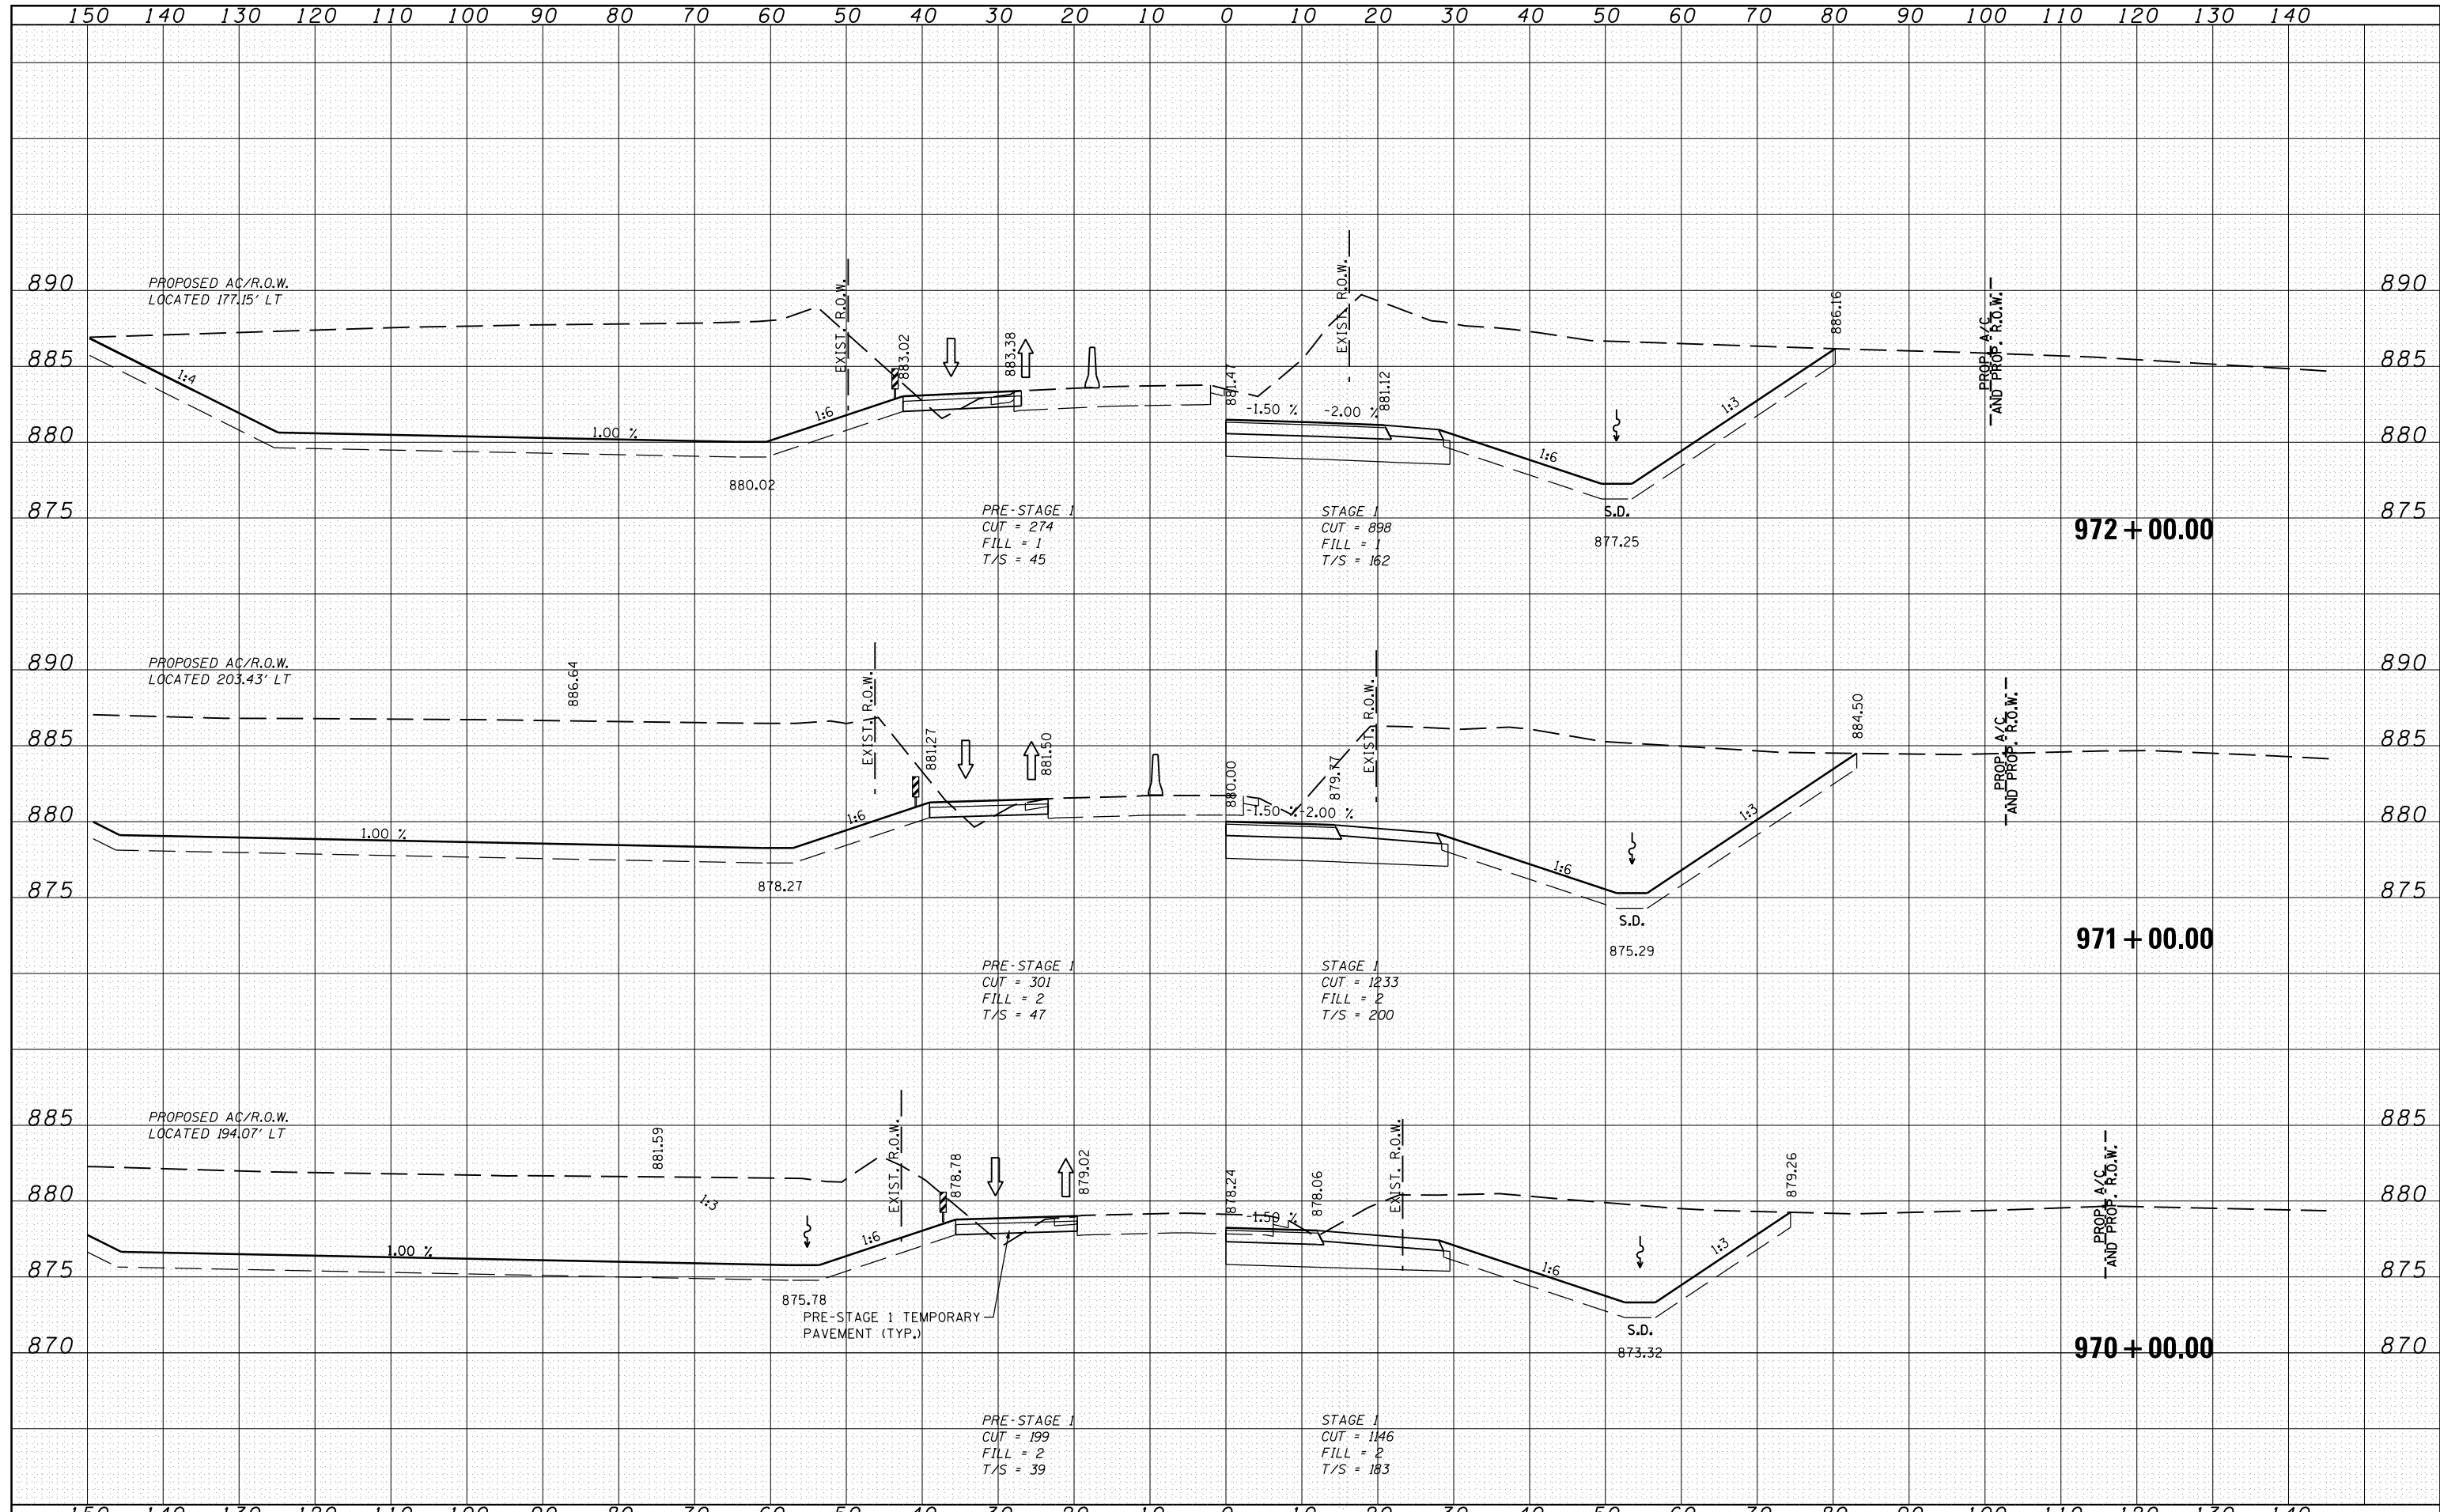

FILE NAME =	USER NAME =	DESIGNED - RDT	REVISED -	<b>STATE OF ILLINOIS</b> <b>DEPARTMENT OF TRANSPORTATION</b>	<b>ILLINOIS ROUTE 2</b> <b>TEMPORARY PAVEMENT CROSS SECTIONS</b>		F.A.P. RTE.	SECTION	COUNTY	TOTAL SHEETS	SHEET NO.
es:\pw\work\p\dot\rundbladerr\d0331836\0264H78\sh-t-xssht-IL_Route_2_Staging.dgn		DRAWN - RDT	REVISED -		H1"=10'	734	77R-1	WINNEBAGO	179	167	
PLOT SCALE =		CHECKED - GC	REVISED -		SCALE: V:1"=5'	SHEET 10010TS056TOTASHEETS	STA. 970+00.00 TO STA. 972+00.00	CONTRACT NO. 64HT0			
PLOT DATE =		DATE - 10/05/2012	REVISED -		ILLINOIS FED. AID PROJECT						