



BY	DATE
SURVEYED	
PLOTTED	
TEMPLATE	
NOTE BOOK	
NO.	
AREAS CHECKED	

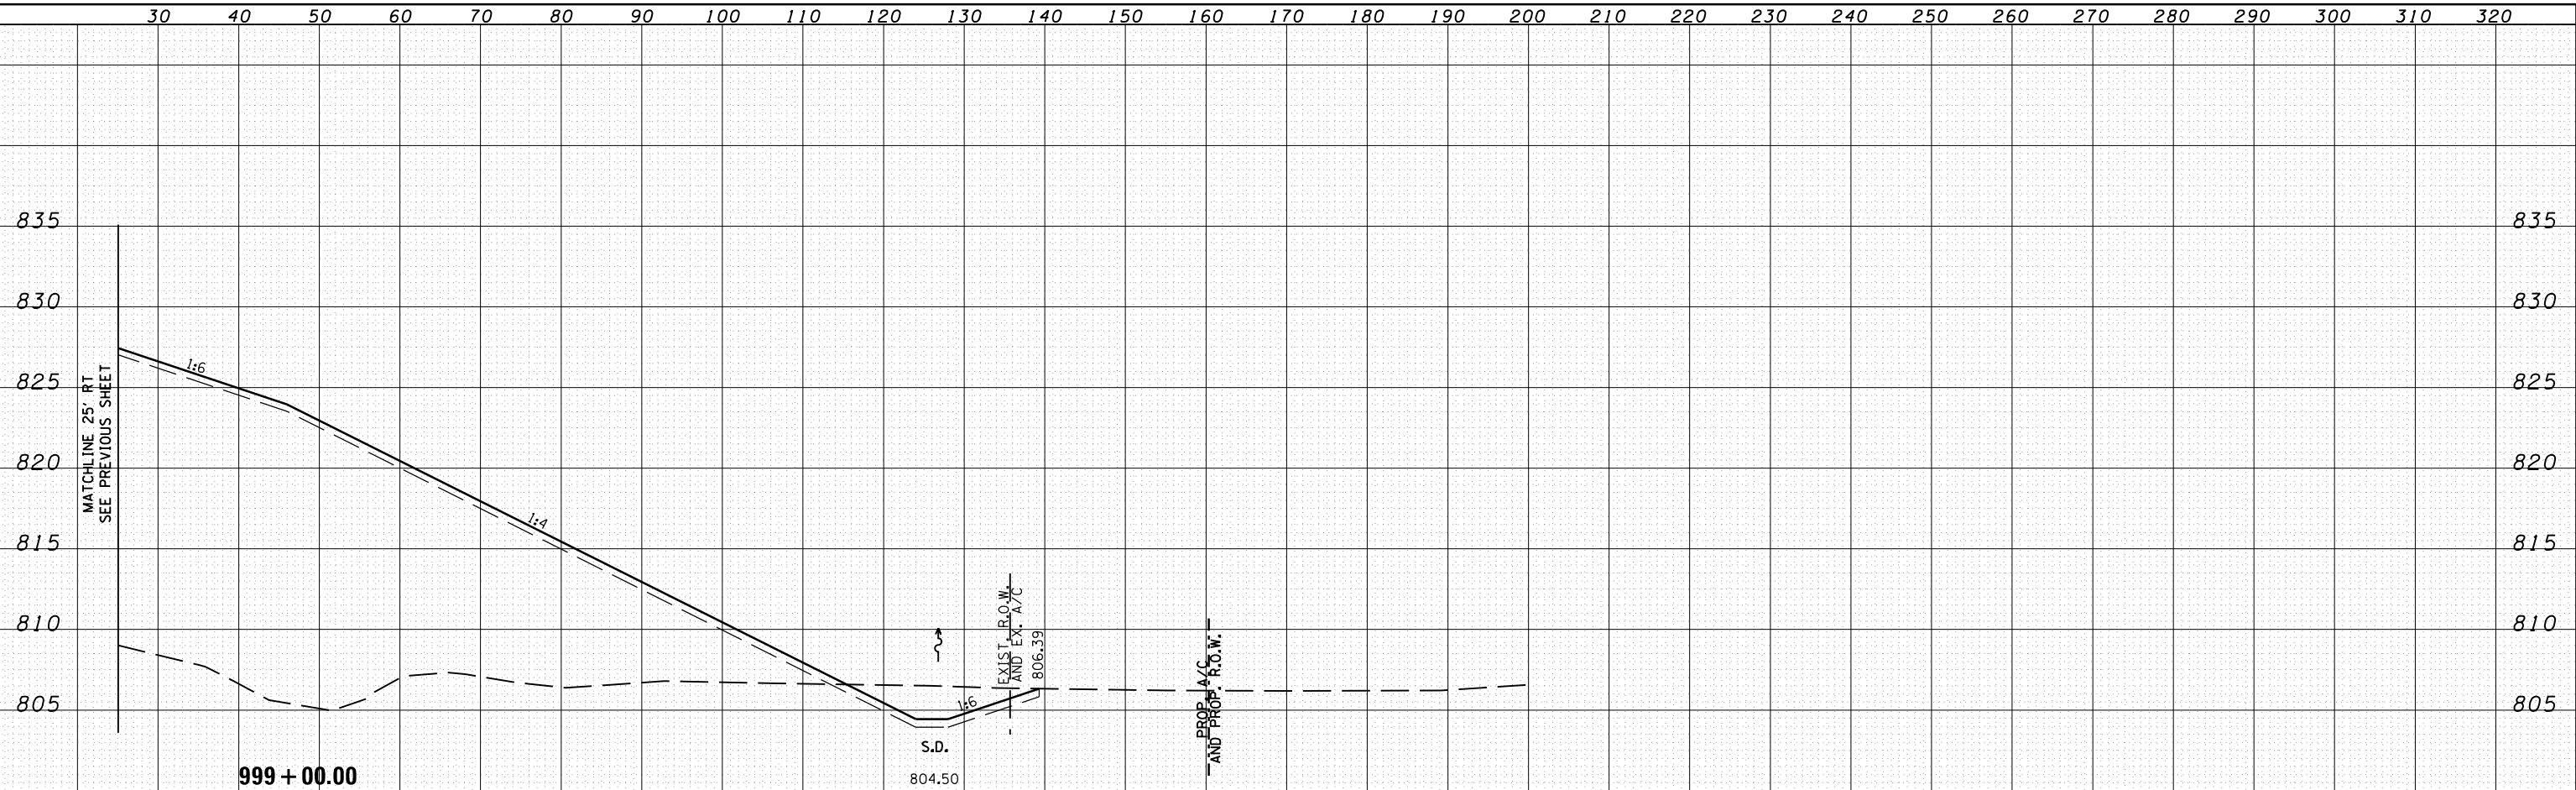

BY	DATE
SURVEYED	
PLOTTED	
TEMPLATE	
NOTE BOOK	
NO.	
AREAS CHECKED	

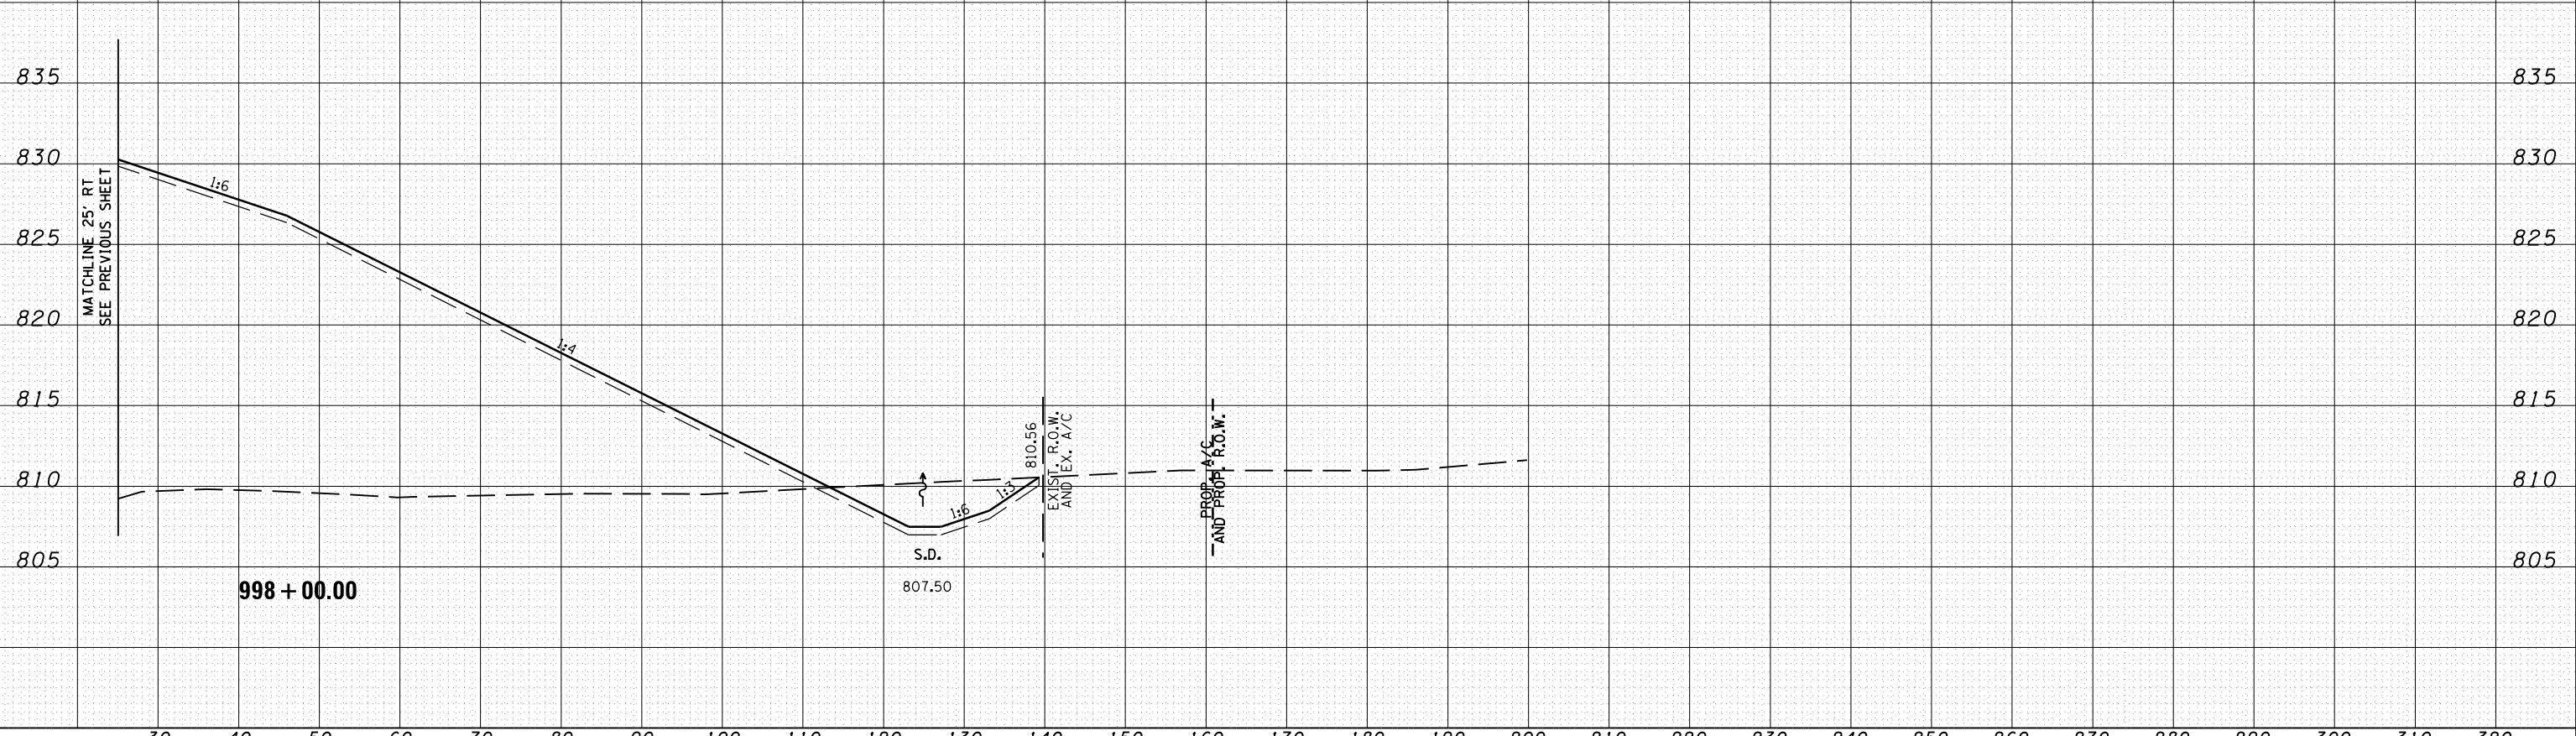

FILE NAME =	USER NAME =	DESIGNED - RDT	REVISED -	STATE OF ILLINOIS DEPARTMENT OF TRANSPORTATION	ILLINOIS ROUTE 2 TEMPORARY PAVEMENT CROSS SECTIONS				F.A.P. RTE. = 734	SECTION = 77R-1	COUNTY = WINNEBAGO	TOTAL SHEETS = 179	SHEET NO. = 174
ci:\pw_work\p\dot\undbloderrr\d0331836\0264770\sh-t-xssht-IL_Route.2_Staging.dgn		DRAWN - RDT	REVISED -		SCALE: H:1"=10'	SHEET 106 OF 106	TOTAL SHEETS	STA. 998+00.00	TO STA. 999+00.00	CONTRACT NO. 64H70			
		CHECKED - GC	REVISED -							ILLINOIS FED. AID PROJECT			
		DATE - 10/05/2012	REVISED -										