


DATE	
BY	
SURVEYED	
PLOTTED	
TEMPLATE	
NOTE BOOK	
NO.	
AREAS CHECKED	

DATE	
BY	
SURVEYED	
PLOTTED	
TEMPLATE	
NOTE BOOK	
NO.	
AREAS CHECKED	

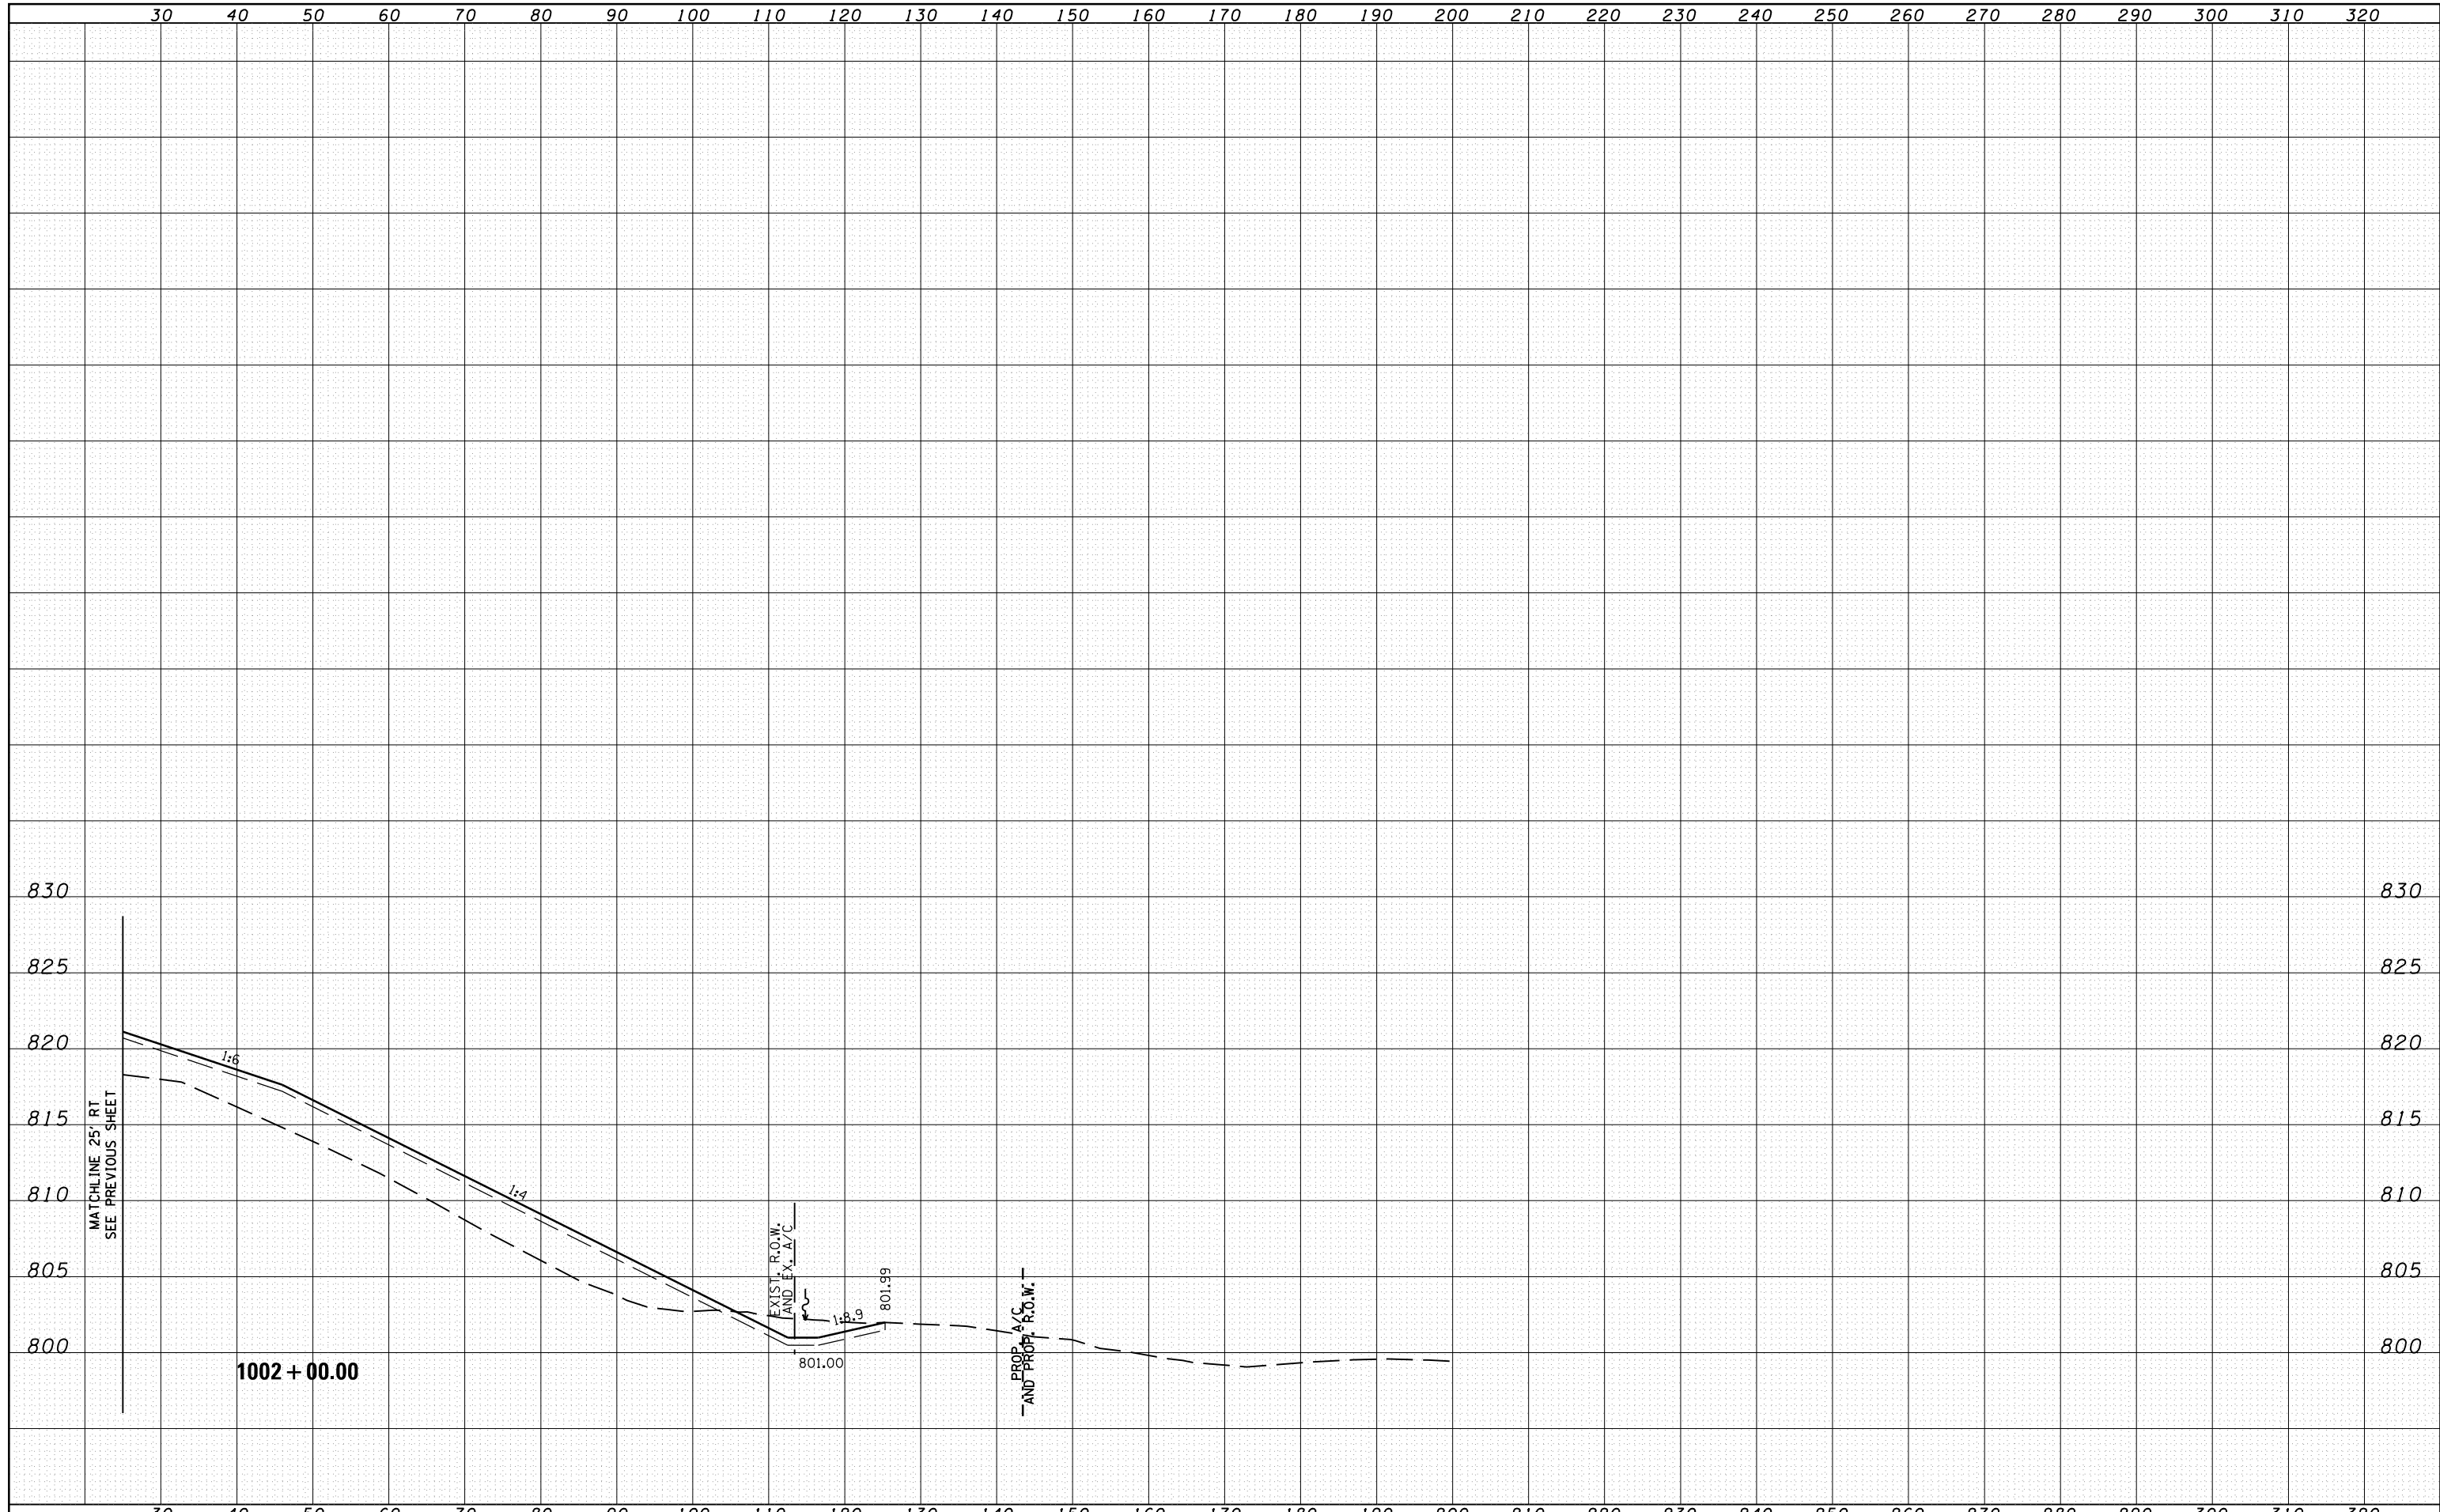

FILE NAME =	USER NAME =	DESIGNED - RDT	REVISED -	STATE OF ILLINOIS DEPARTMENT OF TRANSPORTATION	ILLINOIS ROUTE 2 TEMPORARY PAVEMENT CROSS SECTIONS			F.A.P. RTE.	SECTION	COUNTY	TOTAL SHEETS	SHEET NO.
ci:\pw_work\p\midot\vrund\laderrr\d0331836\0264H70	shht-xssht-IL.Route.2.Staging.dgn	DRAWN - RDT	REVISED -		H:1"=10'	734	77R-1	WINNEBAGO	179	178		
	PLOT SCALE =	CHECKED - GC	REVISED -		SCALE: V:1"=5'	SHEET 180 OF 180 TOTAL SHEETS		STA. 1002+00.00 TO STA. 1002+00.00		CONTRACT NO. 64H70		
	PLOT DATE =	DATE - 10/05/2012	REVISED -		ILLINOIS FED. AID PROJECT							