
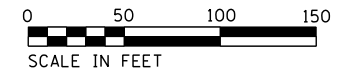


MATCH LINE STA. 7+42

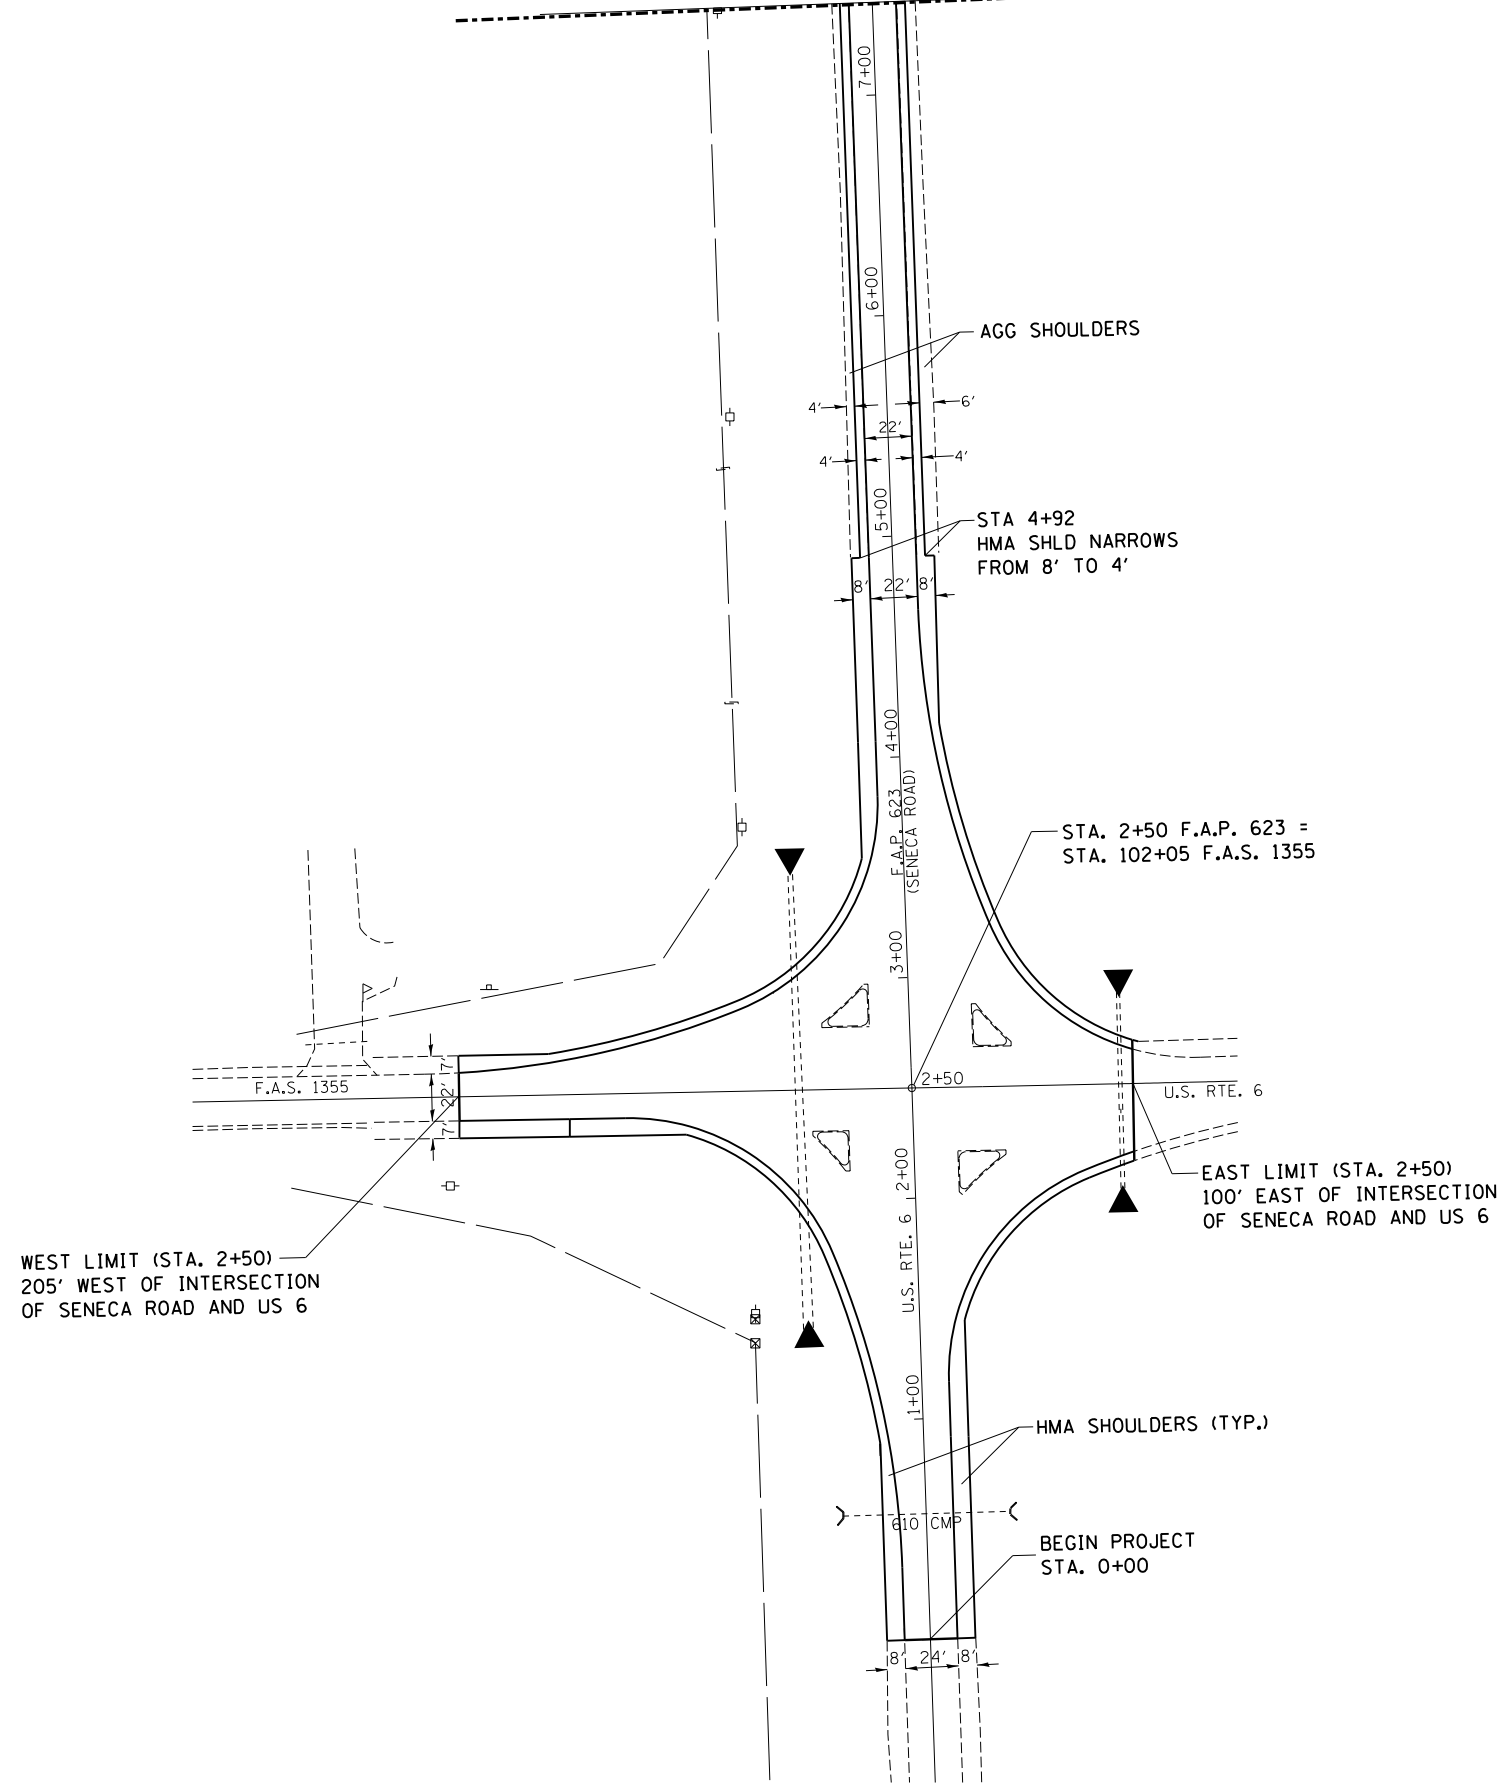

FILE NAME =	USER NAME = pletschr	DESIGNED -	REVISED -
ct:\pw\work\p\dot\pletschr\d0363062\0366030-shd-plan.dgn		DRAWN -	REVISED -
PLOT SCALE = 100.0000' / in.		CHECKED -	REVISED -
PLOT DATE = 11/22/2013		DATE -	REVISED -

STATE OF ILLINOIS
DEPARTMENT OF TRANSPORTATION

PLAN SHEET
STA. 0+00 TO STA. 7+42

SCALE: _____ SHEET NO. ___ OF ___ SHEETS STA. _____ TO STA. _____

F.A.P. RTE.	SECTION	COUNTY	TOTAL SHEETS	SHEET NO.
623	(40)RS	GRUNDY	16	10
CONTRACT NO. 66D30				
ILLINOIS FED. AID PROJECT				