



Notes:
See sheet 8 of 18 for Sections A-A & B-B.

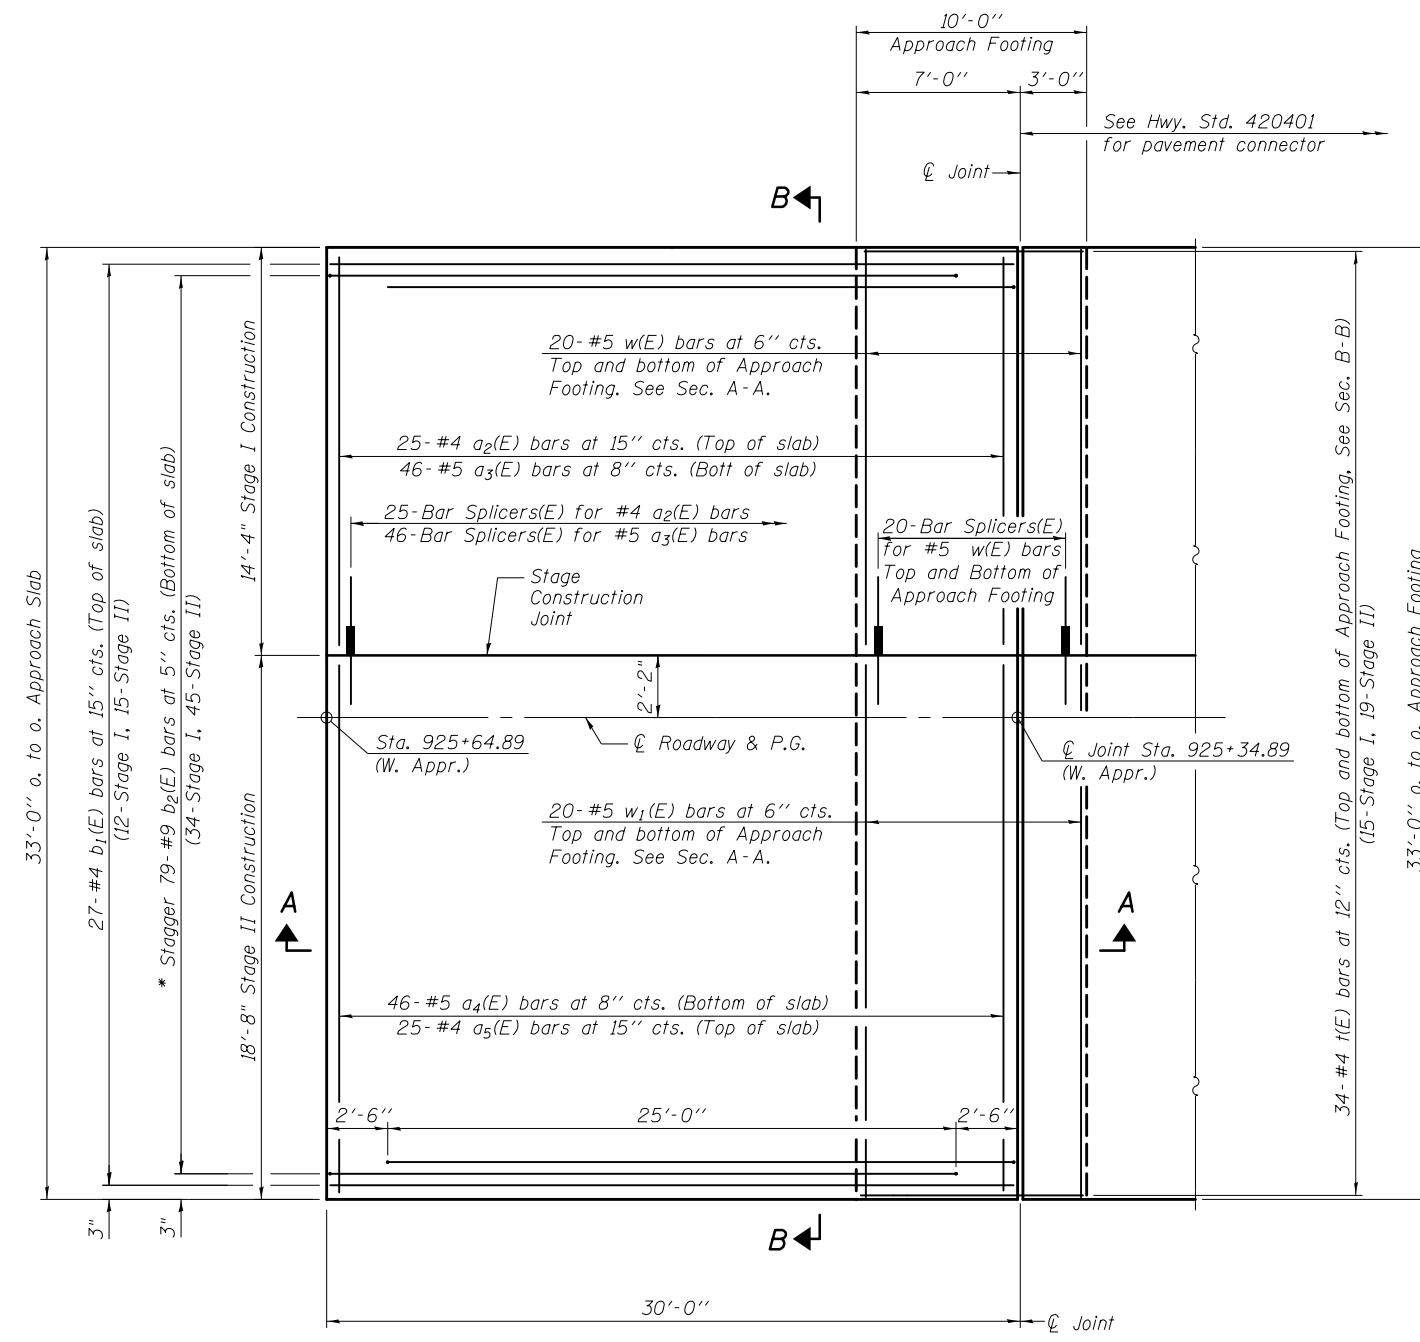


PLAN

* Tilt #9 b₂(E) bars as required to maintain clearance.

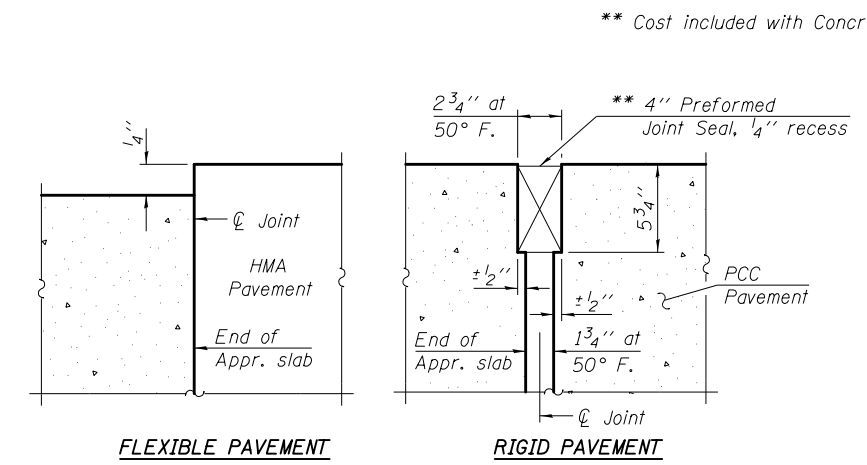

DETAIL A

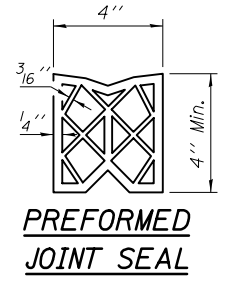

PREFORMED JOINT SEAL

(Sheet 1 of 3)

FILE NAME =	USER NAME = keysrb	DESIGNED CME	REVISED -
et:\pwork\pwork\keysrb\0134590\0740003-70432-006-ASD1.dgn		CHECKED GJB	REVISED -
	PLOT SCALE = 0:2.0000 '1' / in.	DRAWN MML	REVISED -
CB PROJECT NO. 08849-7	PLOT DATE = 1/24/2014	CHECKED MCB	REVISED -

**STATE OF ILLINOIS
DEPARTMENT OF TRANSPORTATION**

**WEST BRIDGE APPROACH SLAB DETAILS
STRUCTURE NO. 074-0003**

SHEET NO. 6 OF 18 SHEETS

721	(115BR)BR	PIATT	39	17
CONTRACT NO. 70432				
ILLINOIS FED. AID PROJECT				