


**WEST ABUTMENT ELEVATION**

**TWO ABUTMENTS  
BILL OF MATERIAL**

Item	Unit	Total
Epoxy Crack Injection	Foot	8
Structural Repair of Concrete (Depth equal to or less than 5")	Sq. Ft.	23

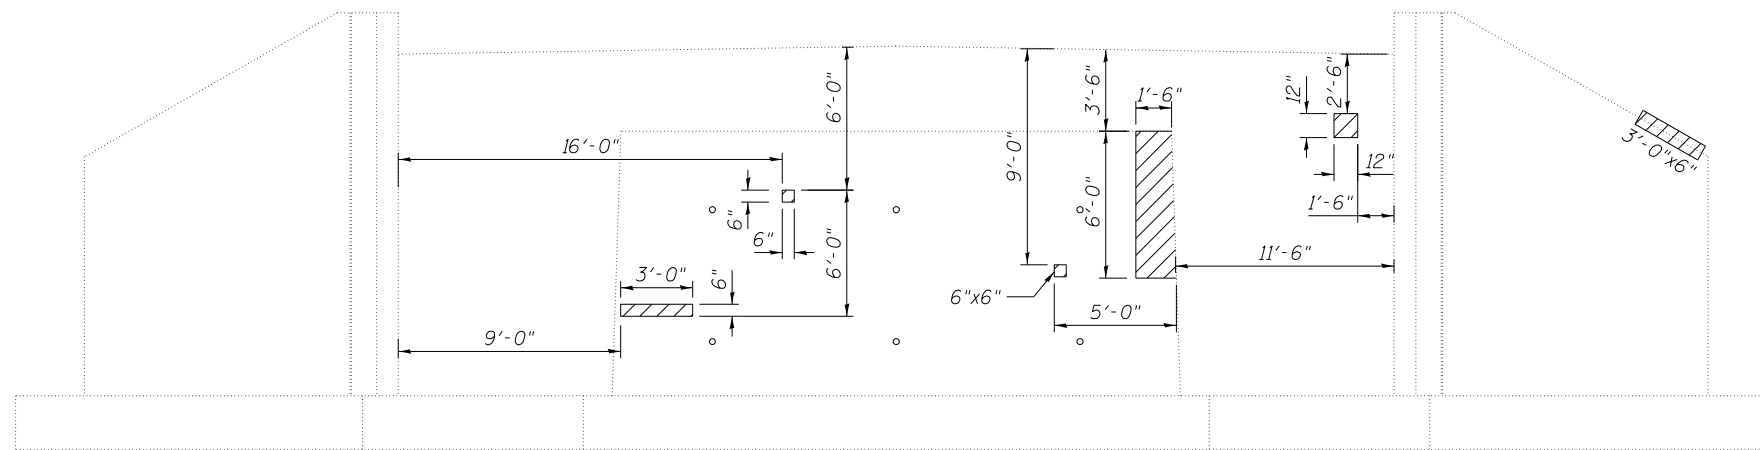

**EAST ABUTMENT ELEVATION**

**LEGEND**

- Structural Repair of Concrete  
(Depth equal to or less than 5")
- Epoxy Crack Injection

**CB** Coombe-Bloxdorf P.C.  
- CIVIL ENGINEERS -  
- STRUCTURAL ENGINEERS -  
- LAND SURVEYORS -  
Design Firm License No. 184-002703

FILE NAME =	USER NAME = keysrb	DESIGNED CME	REVISED -
et:\pw\work\p\idot\keysrb\0134590\0740003-70432-015-RPR.dgn		CHECKED GJB	REVISED -
	PLOT SCALE = 8:0.0000 '1' / in.	DRAWN MML	REVISED -
CB PROJECT NO. 08049-7	PLOT DATE = 1/24/2014	CHECKED MCB	REVISED -

**STATE OF ILLINOIS  
DEPARTMENT OF TRANSPORTATION**

**ABUTMENT REPAIR DETAILS  
STRUCTURE NO. 074-0003**

SHEET NO. 15 OF 18 SHEETS

F.A.P. RTE.	SECTION	COUNTY	TOTAL SHEETS	SHEET NO.
721	(115BR)BR	PIATT	39	26
				CONTRACT NO. 70432
ILLINOIS FED. AID PROJECT				