


| | |
|--------------|--|
| DATE | |
| BY | |
| SURVEYED | |
| PLOTTED | |
| TEMPLATE | |
| AREAS | |
| CHECKED | |
| FINAL SURVEY | |
| NOTE BOOK | |
| NO. | |

| | |
|-----------------|--|
| DATE | |
| BY | |
| SURVEYED | |
| PLOTTED | |
| TEMPLATE | |
| AREAS | |
| CHECKED | |
| ORIGINAL SURVEY | |
| NOTE BOOK | |
| NO. | |

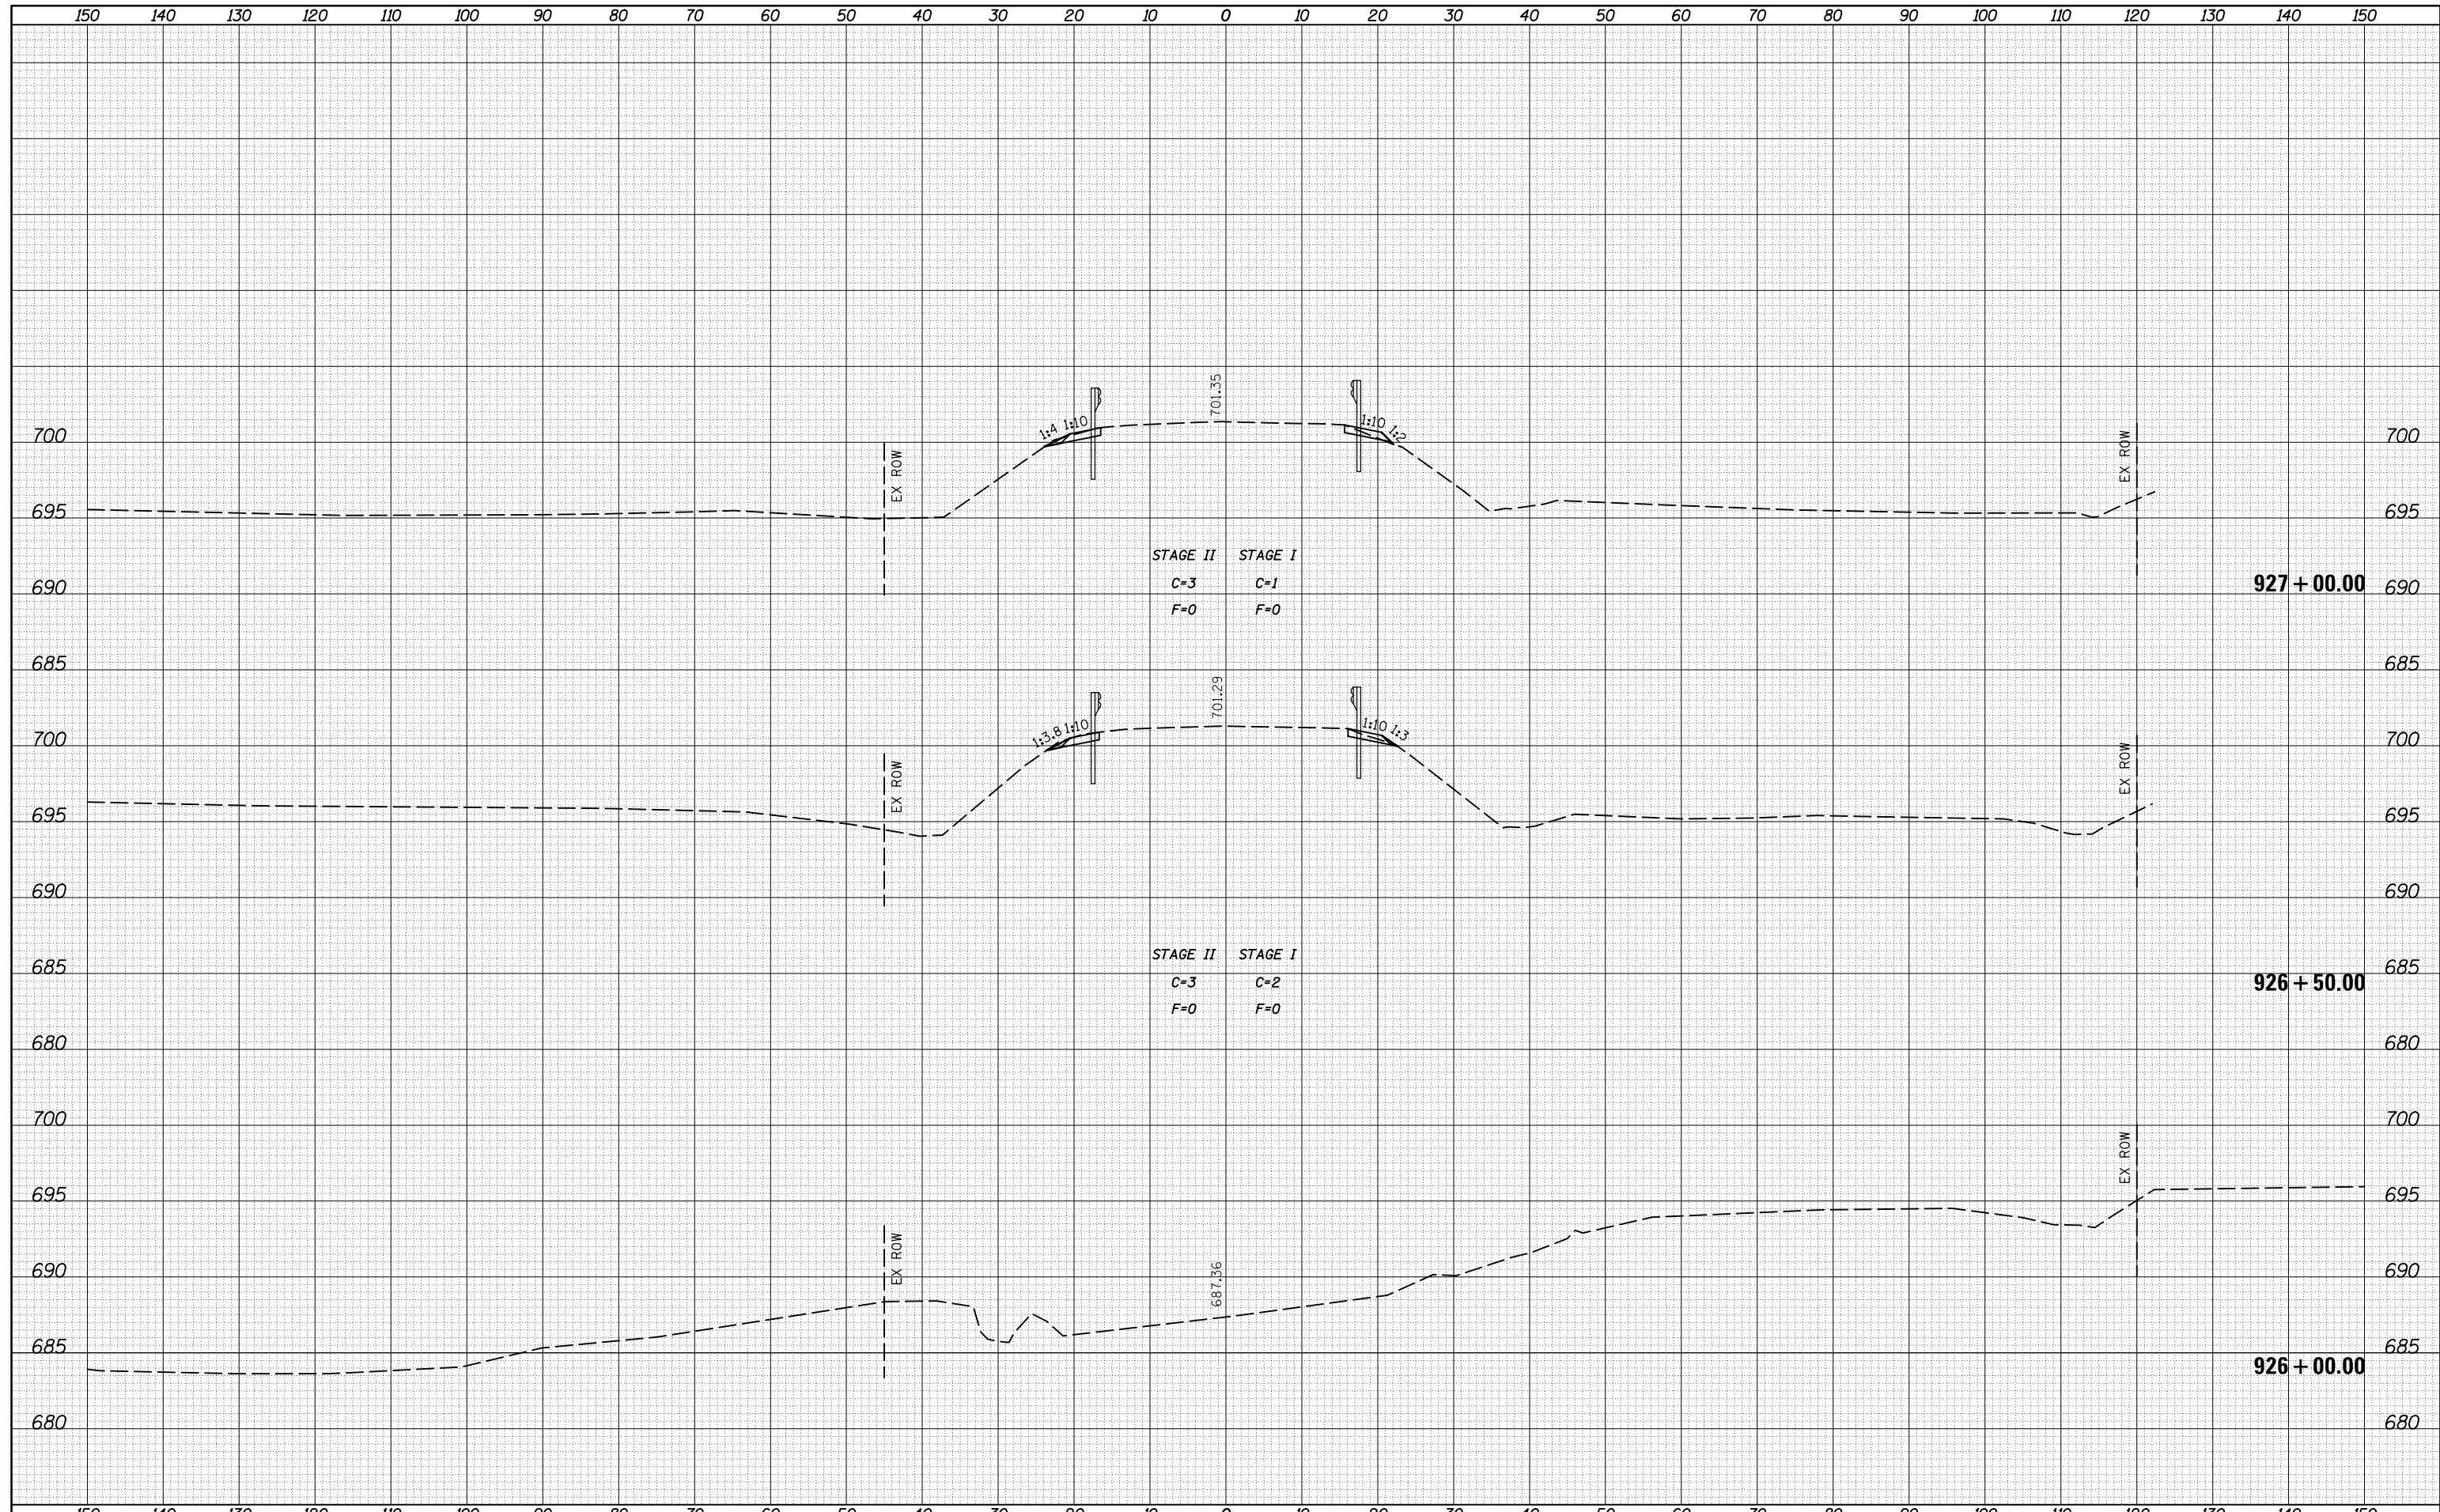

| | | | | | | | | | | | | |
|--|------------------------|----------------|---------------------------|---|---------------------------------------|-----------|----------------------------------|-------------|---------|--------|--------------|-----------|
| FILE NAME = | USER NAME = grazianoja | DESIGNED - MCB | REVISIED - | STATE OF ILLINOIS DEPARTMENT OF TRANSPORTATION | IL 10 CROSS SECTIONS | | | F.A.P. RTE. | SECTION | COUNTY | TOTAL SHEETS | SHEET NO. |
| C:\Users\grazioja\Desktop\70432 cadd\0570432\shd-034-xssht.dgn | DRAWN - CFC | REVISIED - | 721 | | | | | (115BR) BR | PIATT | 39 | 38 | |
| PLOT SCALE = 20.0000' / in. | CHECKED - MCB | REVISIED - | CONTRACT NO. 70432 | | | | | | | | | |
| PLOT DATE = 10/25/2013 | DATE - / / | REVISIED - | ILLINOIS FED. AID PROJECT | | | | | | | | | |
| CB PROJECT NO 08049-7 | | | | SCALE: | SHEET NO. | OF SHEETS | STA. 926+00.00 TO STA. 927+00.00 | | | | | |