



EXISTING DECK CROSS SECTION S.N. 092-0050

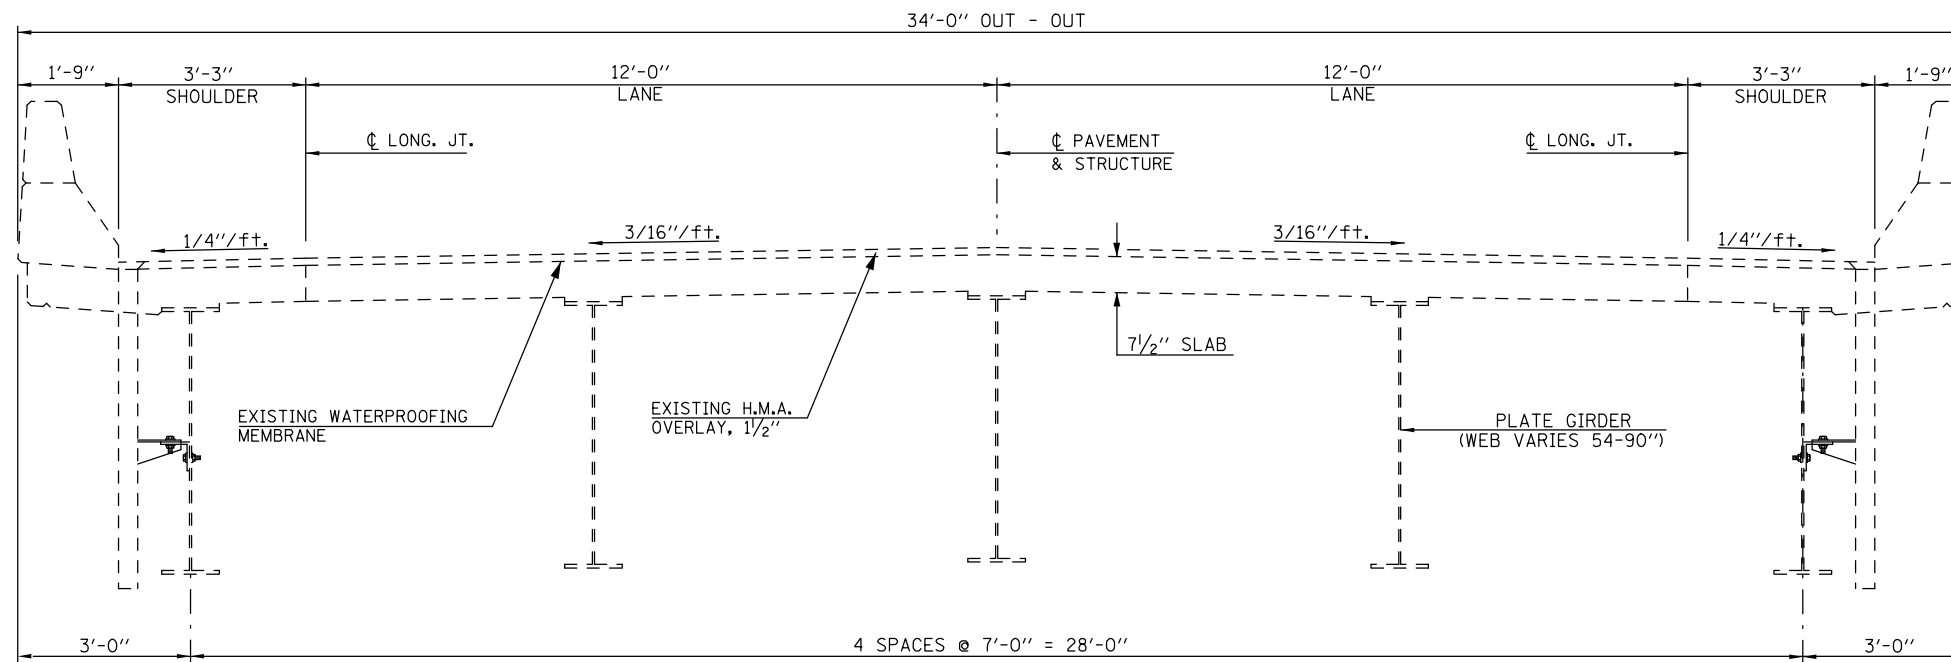

PROPOSED DECK CROSS SECTION S.N. 092-0050

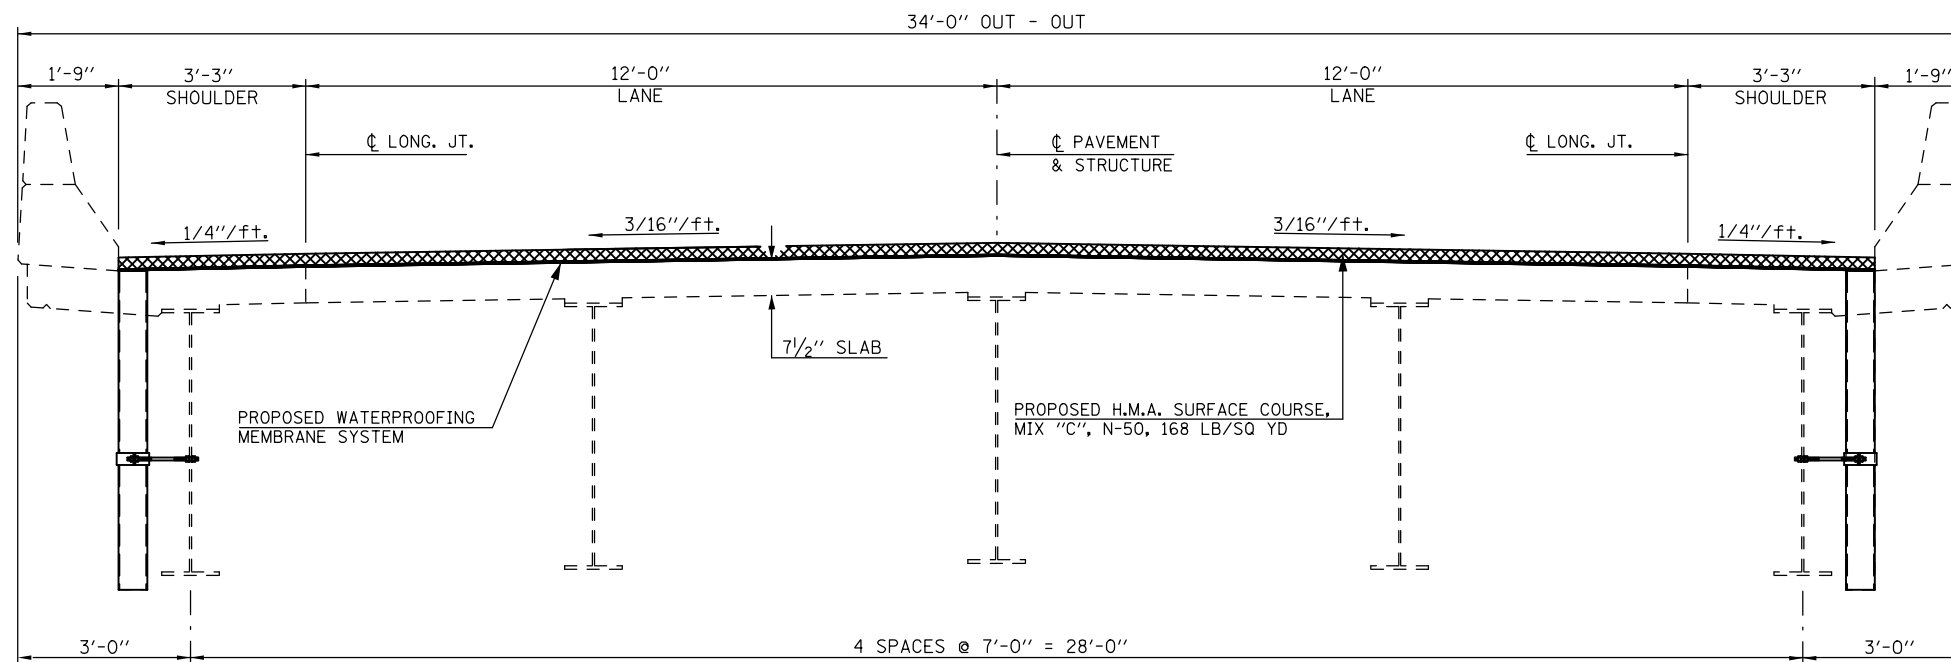

| | | | | | | | | | | | | | |
|-------------|--------------------------------|------------------|-----------|---|---|--------------------------|------|--------------------|---------|--------|--------------|-----------|---|
| FILE NAME = | USER NAME = ceerlockjd | DESIGNED - GMS | REVISED - | STATE OF ILLINOIS DEPARTMENT OF TRANSPORTATION | DECK CROSS SECTIONS S.N. 092-0050 | | | F.A.S. RTE. | SECTION | COUNTY | TOTAL SHEETS | SHEET NO. | |
| | Bridge Repairs SN 092-0050.dgn | DRAWN - GMS | REVISED - | | SCALE: | SHEET NO. 2 OF 25 SHEETS | STA. | TO STA. | 1512 | 36BDR | VERMILION | 34 | 7 |
| | PLOT SCALE = 40.0001' / in. | CHECKED - | REVISED - | | | | | CONTRACT NO. 70965 | | | | | |
| | PLOT DATE = 2/25/2013 | DATE - 2-21-2012 | REVISED - | | FED. ROAD DIST. NO. ILLINOIS FED. AID PROJECT | | | | | | | | |