
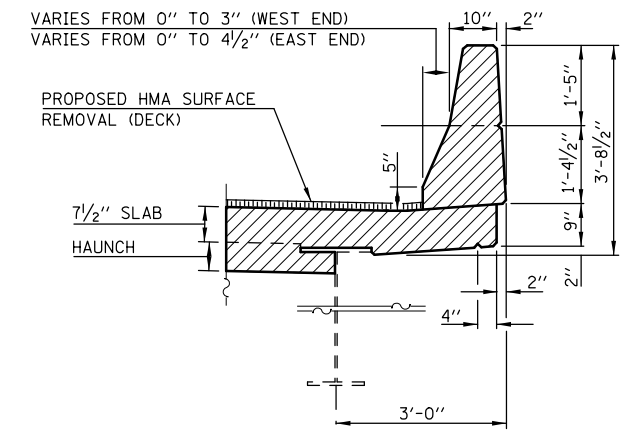
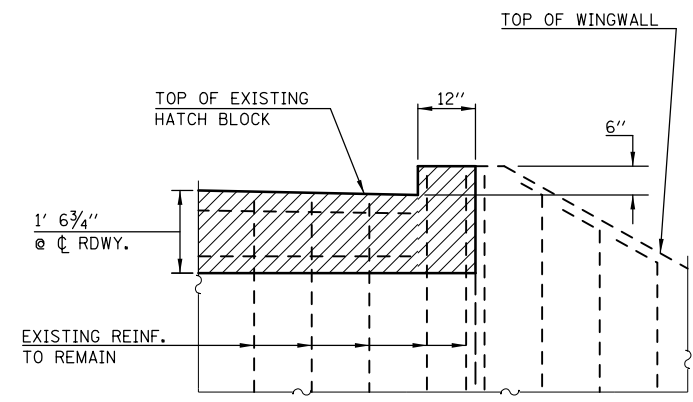
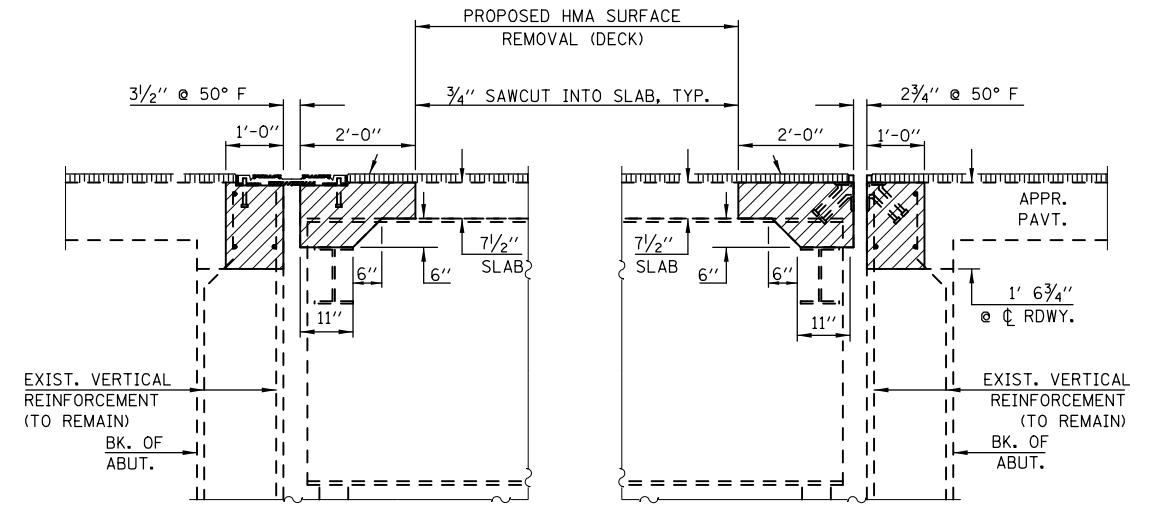


CONCRETE REMOVAL PLAN

S.N. 092-0050

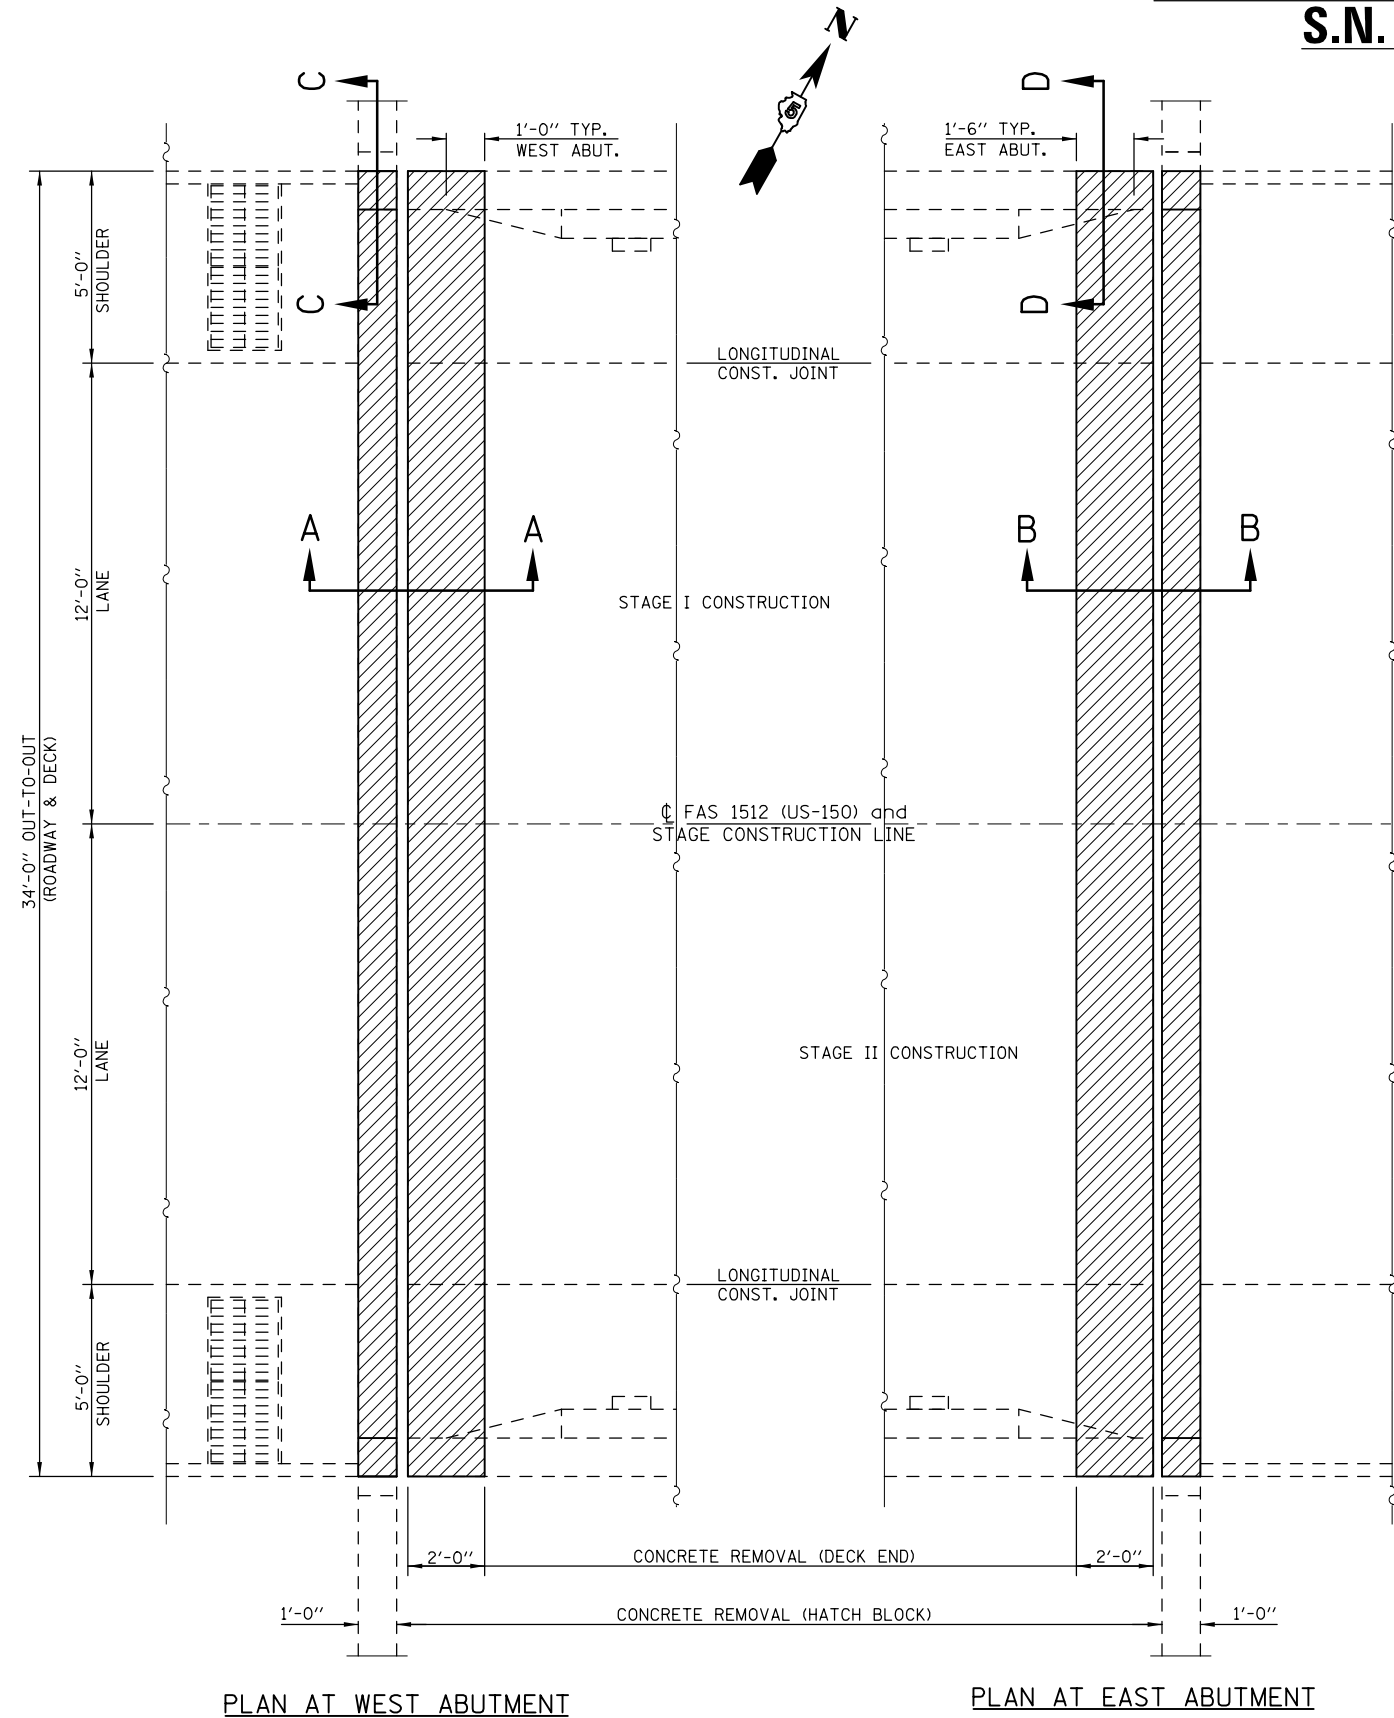

NOTES:

EXISTING REINFORCEMENT BARS EXTENDING INTO THE REMOVAL AREA SHALL BE CLEANED, STRAIGHTENED AND INCORPORATED INTO THE NEW CONSTRUCTION. ANY REINFORCEMENT BARS THAT ARE DAMAGED DURING CONCRETE REMOVAL SHALL BE REPLACED WITH AN APPROVED BAR SPLICER OR ANCHORAGE SYSTEM. COST INCLUDED WITH CONCRETE REMOVAL.

THE EXISTING EXPANSION JOINT SYSTEMS SHALL BE REMOVED COMPLETELY, AS WELL AS ANY FOREIGN MATERIAL THAT HAS ACCUMULATED OR BEEN PLACED IN THE JOINT OPENINGS. THE COST FOR THIS WORK IS INCLUDED IN CONCRETE REMOVAL AND NO ADDITIONAL COMPENSATION WILL BE ALLOWED.

THE GUARDRAIL ATTACHED TO THE END OF THE PARAPETS SHALL BE UNBOLTED TO ALLOW FOR THE REMOVAL AND REPLACEMENT OF THE PARAPET ENDS. FOLLOWING COMPLETION OF THE PARAPET ENDS, THE GUARDRAIL SHALL BE RE-ATTACHED. THE COST OF THIS WORK SHALL BE INCLUDED IN CONCRETE REMOVAL & CONCRETE SUPERSTRUCTURES.

BILL OF MATERIALS

ITEM	UNIT	TOTAL
CONCRETE REMOVAL	CU YD	9.1