


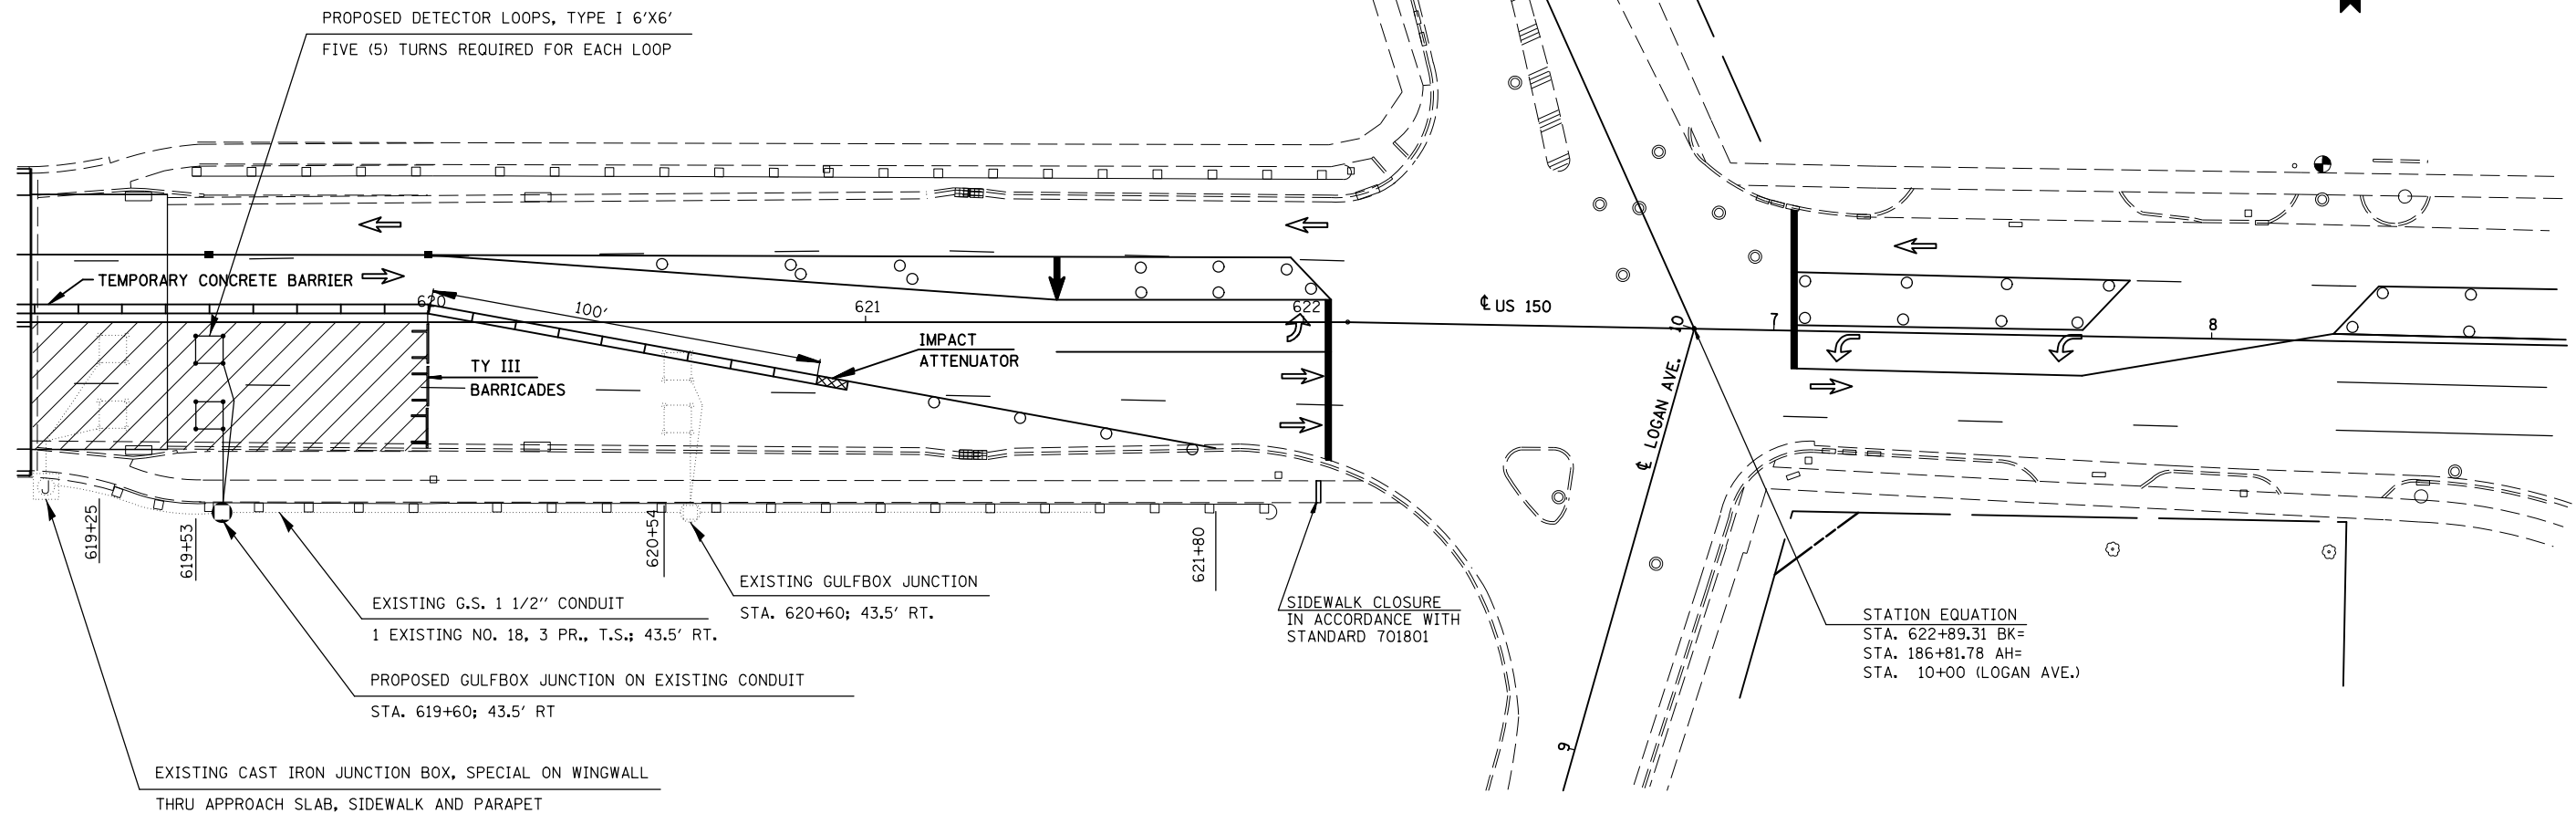

STAGE I TRAFFIC CONTROL



DETECTOR LOOP, TYPE I INSTALLATION SHALL BE COMPLETED DURING STAGE I TRAFFIC CONTROL SET-UP.

RESIDENT ENGINEER SHOULD CONTACT DAVE BURKYBILE CONCERNING EXTENDING MAINLINE GREEN TIME WITH ONE LANE TRAFFIC; SEE SPECIAL PROVISIONS

BILL OF MATERIALS

| ITEM | UNIT | TOTAL |
|-----------------------|------|-------|
| DETECTOR LOOP, TYPE I | FOOT | 73.0 |
| GULFBOX JUNCTION | EACH | 1.0 |
| | | |
| | | |
| | | |