
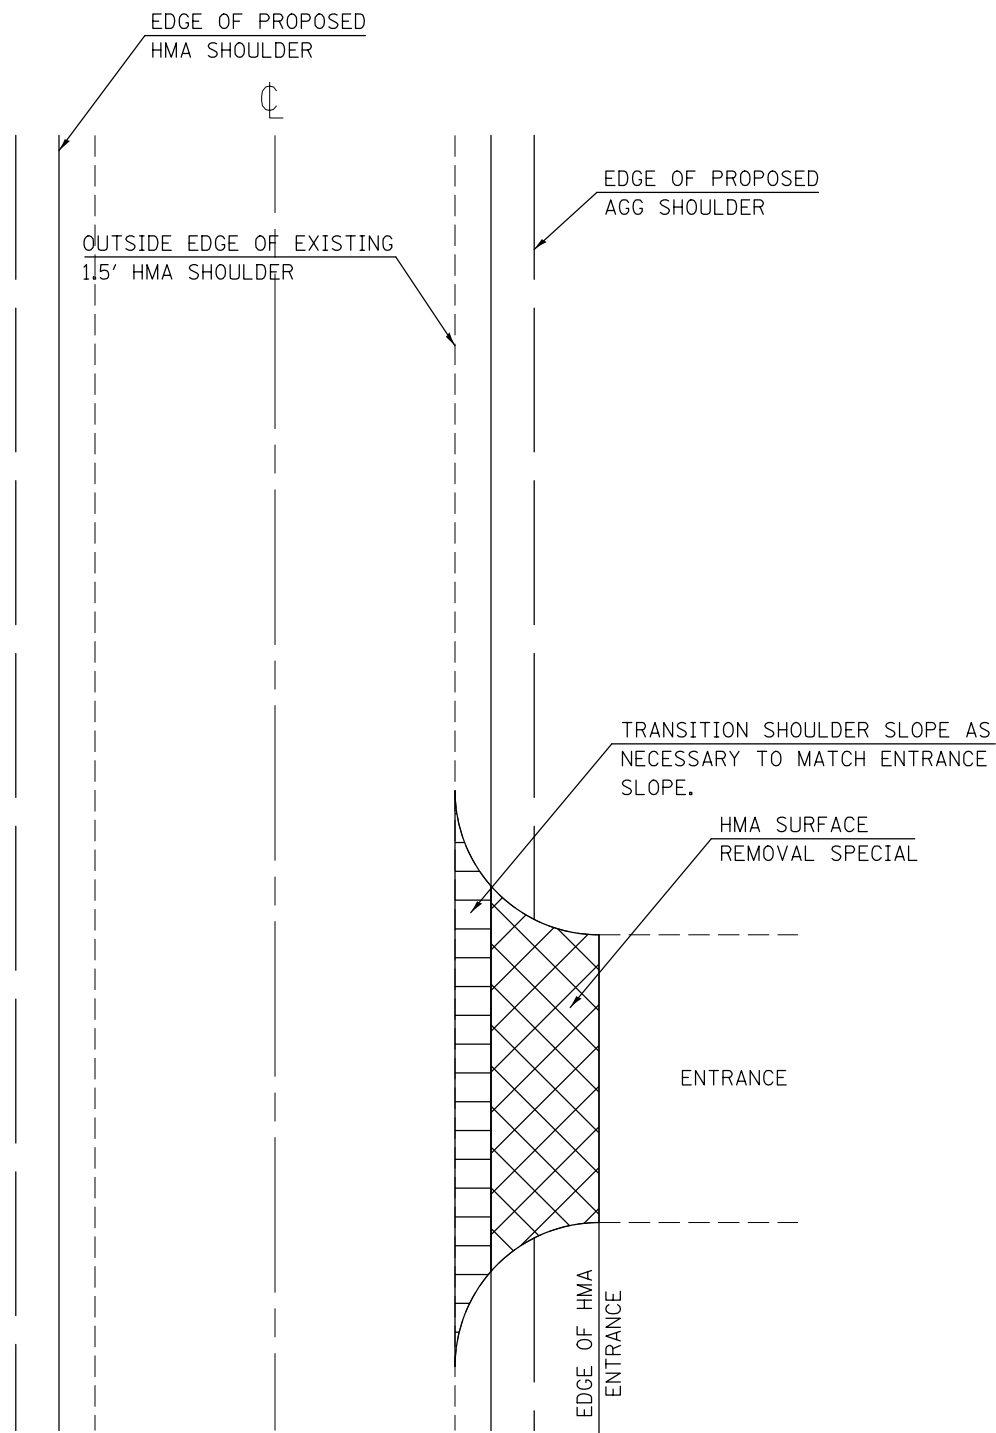


SCHEDULE OF LOCATIONS

LT 778+76.75 PE & MBTO
 LT 148+02.86 FE
 LT 245+58.69 FE
 RT 302+25.20 PE
 RT 355+62.46 FE
 RT 396+79.00 PE
 RT 403+93.71 FE
 RT 435+42.16 PE
 RT 437+11.74 PE
 RT 438+82.71 PE

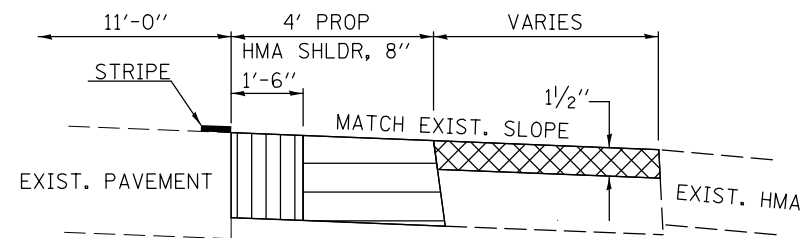

PAVED SHOULDER REMOVAL
 PAVEMENT REMOVAL
 HMA SURFACE REMOVAL, SPECIAL & INCIDENTAL HMA

FILE NAME =	USER NAME = castrub	DESIGNED -	REVISED -
ct:\pw\work\p\idot\castrub\d0313174\057084-sh1-Details.dgn		DRAWN -	REVISED -
	PLOT SCALE = 40.0000' / in.	CHECKED -	REVISED -
MODELNAME	PLOT DATE = 1/3/2014	DATE -	REVISED -

STATE OF ILLINOIS
 DEPARTMENT OF TRANSPORTATION

ENTRANCE DETAIL

SCALE: SHEET OF SHEETS STA. TO STA.

F.A.P. RTE.	SECTION	COUNTY	TOTAL SHEETS	SHEET NO.
71	(122,121)I		199	53
• DEWITT / MCLEAN			CONTRACT NO. 70984	
ILLINOIS FED. AID PROJECT				