


BY	DATE
FINAL SURVEY	SURVEYED
NOTE BOOK	PLOTTED
NO.	TEMPLATE
	AREAS
	CHECKED

BY	DATE
ORIGINAL SURVEY	SURVEYED
NOTE BOOK	PLOTTED
NO.	TEMPLATE
	AREAS
	CHECKED

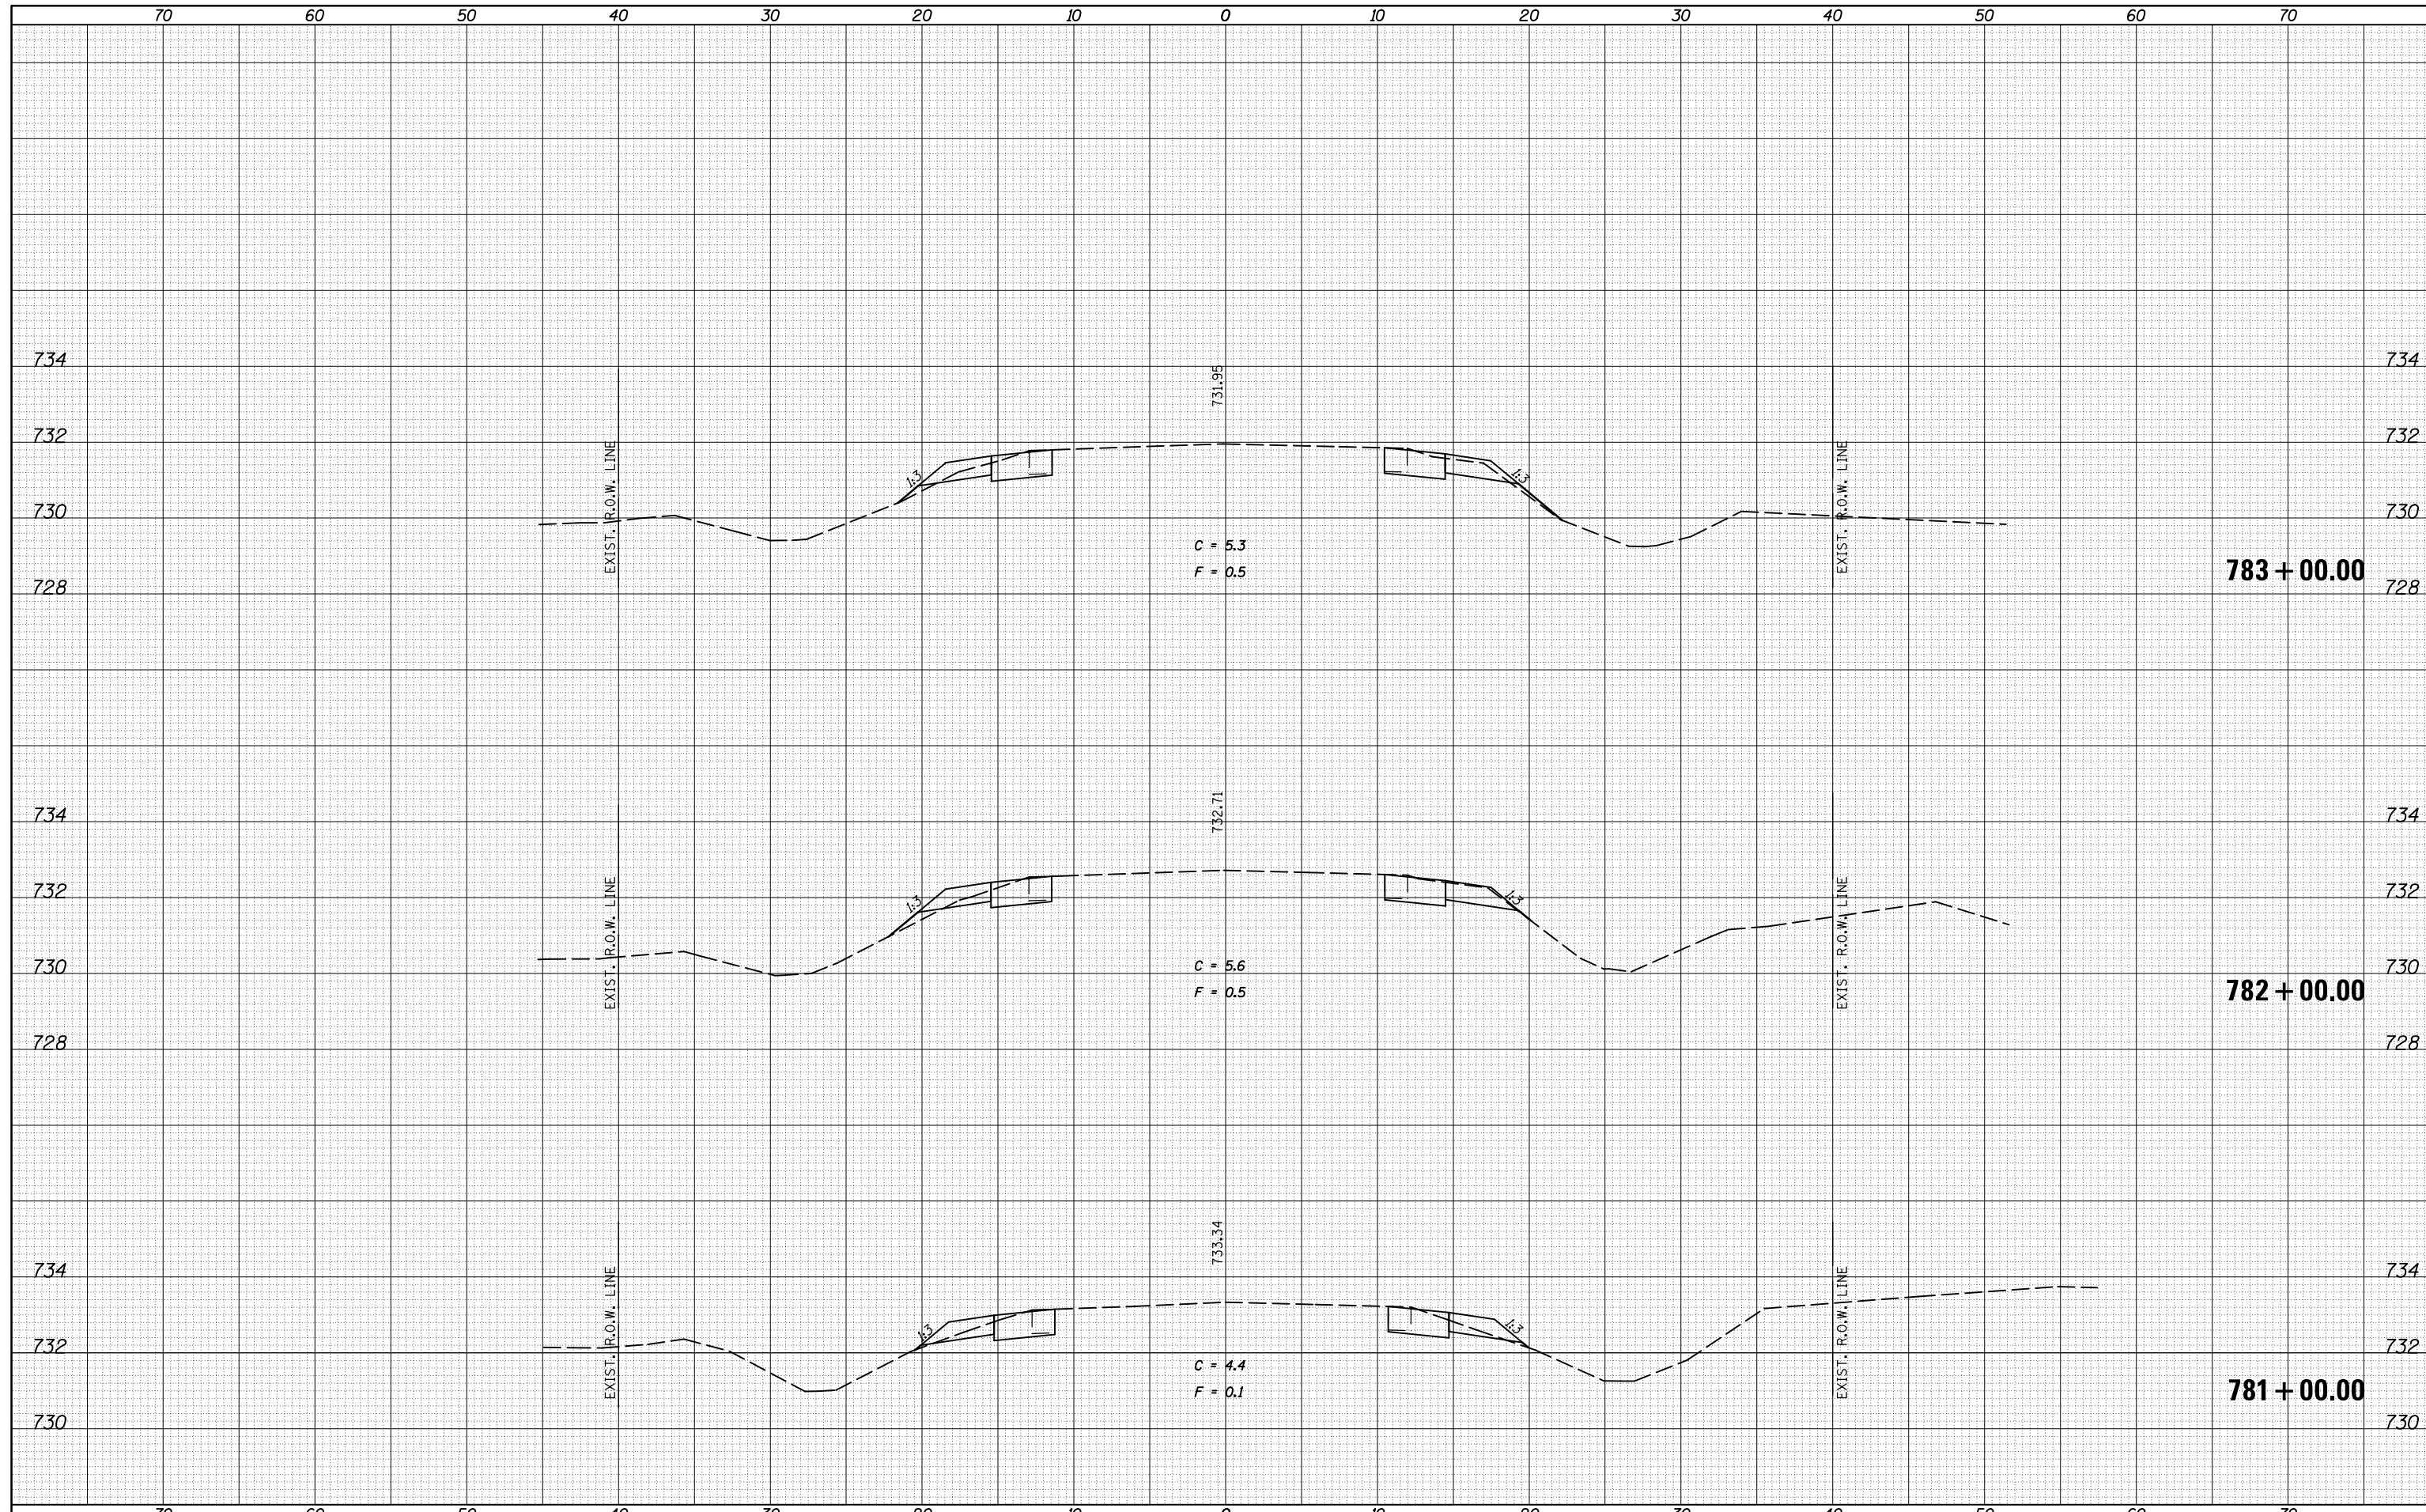

FILE NAME = c:\pw\_work\pwidot\castrub\d0313174\0570984-sh1-XS-IL\_54.dgn

\*MODELNAME\*

USER NAME = castrub

DESIGNED -

DRAWN -

CHECKED -

DATE -

PLLOT SCALE = 10.0000' / in.

PLLOT DATE = 1/3/2014

DESIGNED -

DRAWN -

CHECKED -

DATE -

REVISED -

REVISED -

REVISED -

REVISED -

STATE OF ILLINOIS  
DEPARTMENT OF TRANSPORTATION

IL 54 CROSS SECTIONS

SCALE: SHEET OF 141 SHEETS STA. 781+00.00 TO STA. 783+00.00

F.A.P. RTE.	SECTION	COUNTY	TOTAL SHEETS	SHEET NO.
71	(122,121)I	*	199	66
* DEWITT / MCLEAN			CONTRACT NO. 70984	