


DATE	
BY	
FINISHED SURVEY	
PLOTTED TEMPLATE	
NOTE BOOK	
AREAS CHECKED	
NO.	

DATE	
BY	
ORIGINAL SURVEY	
PLOTTED TEMPLATE	
NOTE BOOK	
AREAS CHECKED	
NO.	

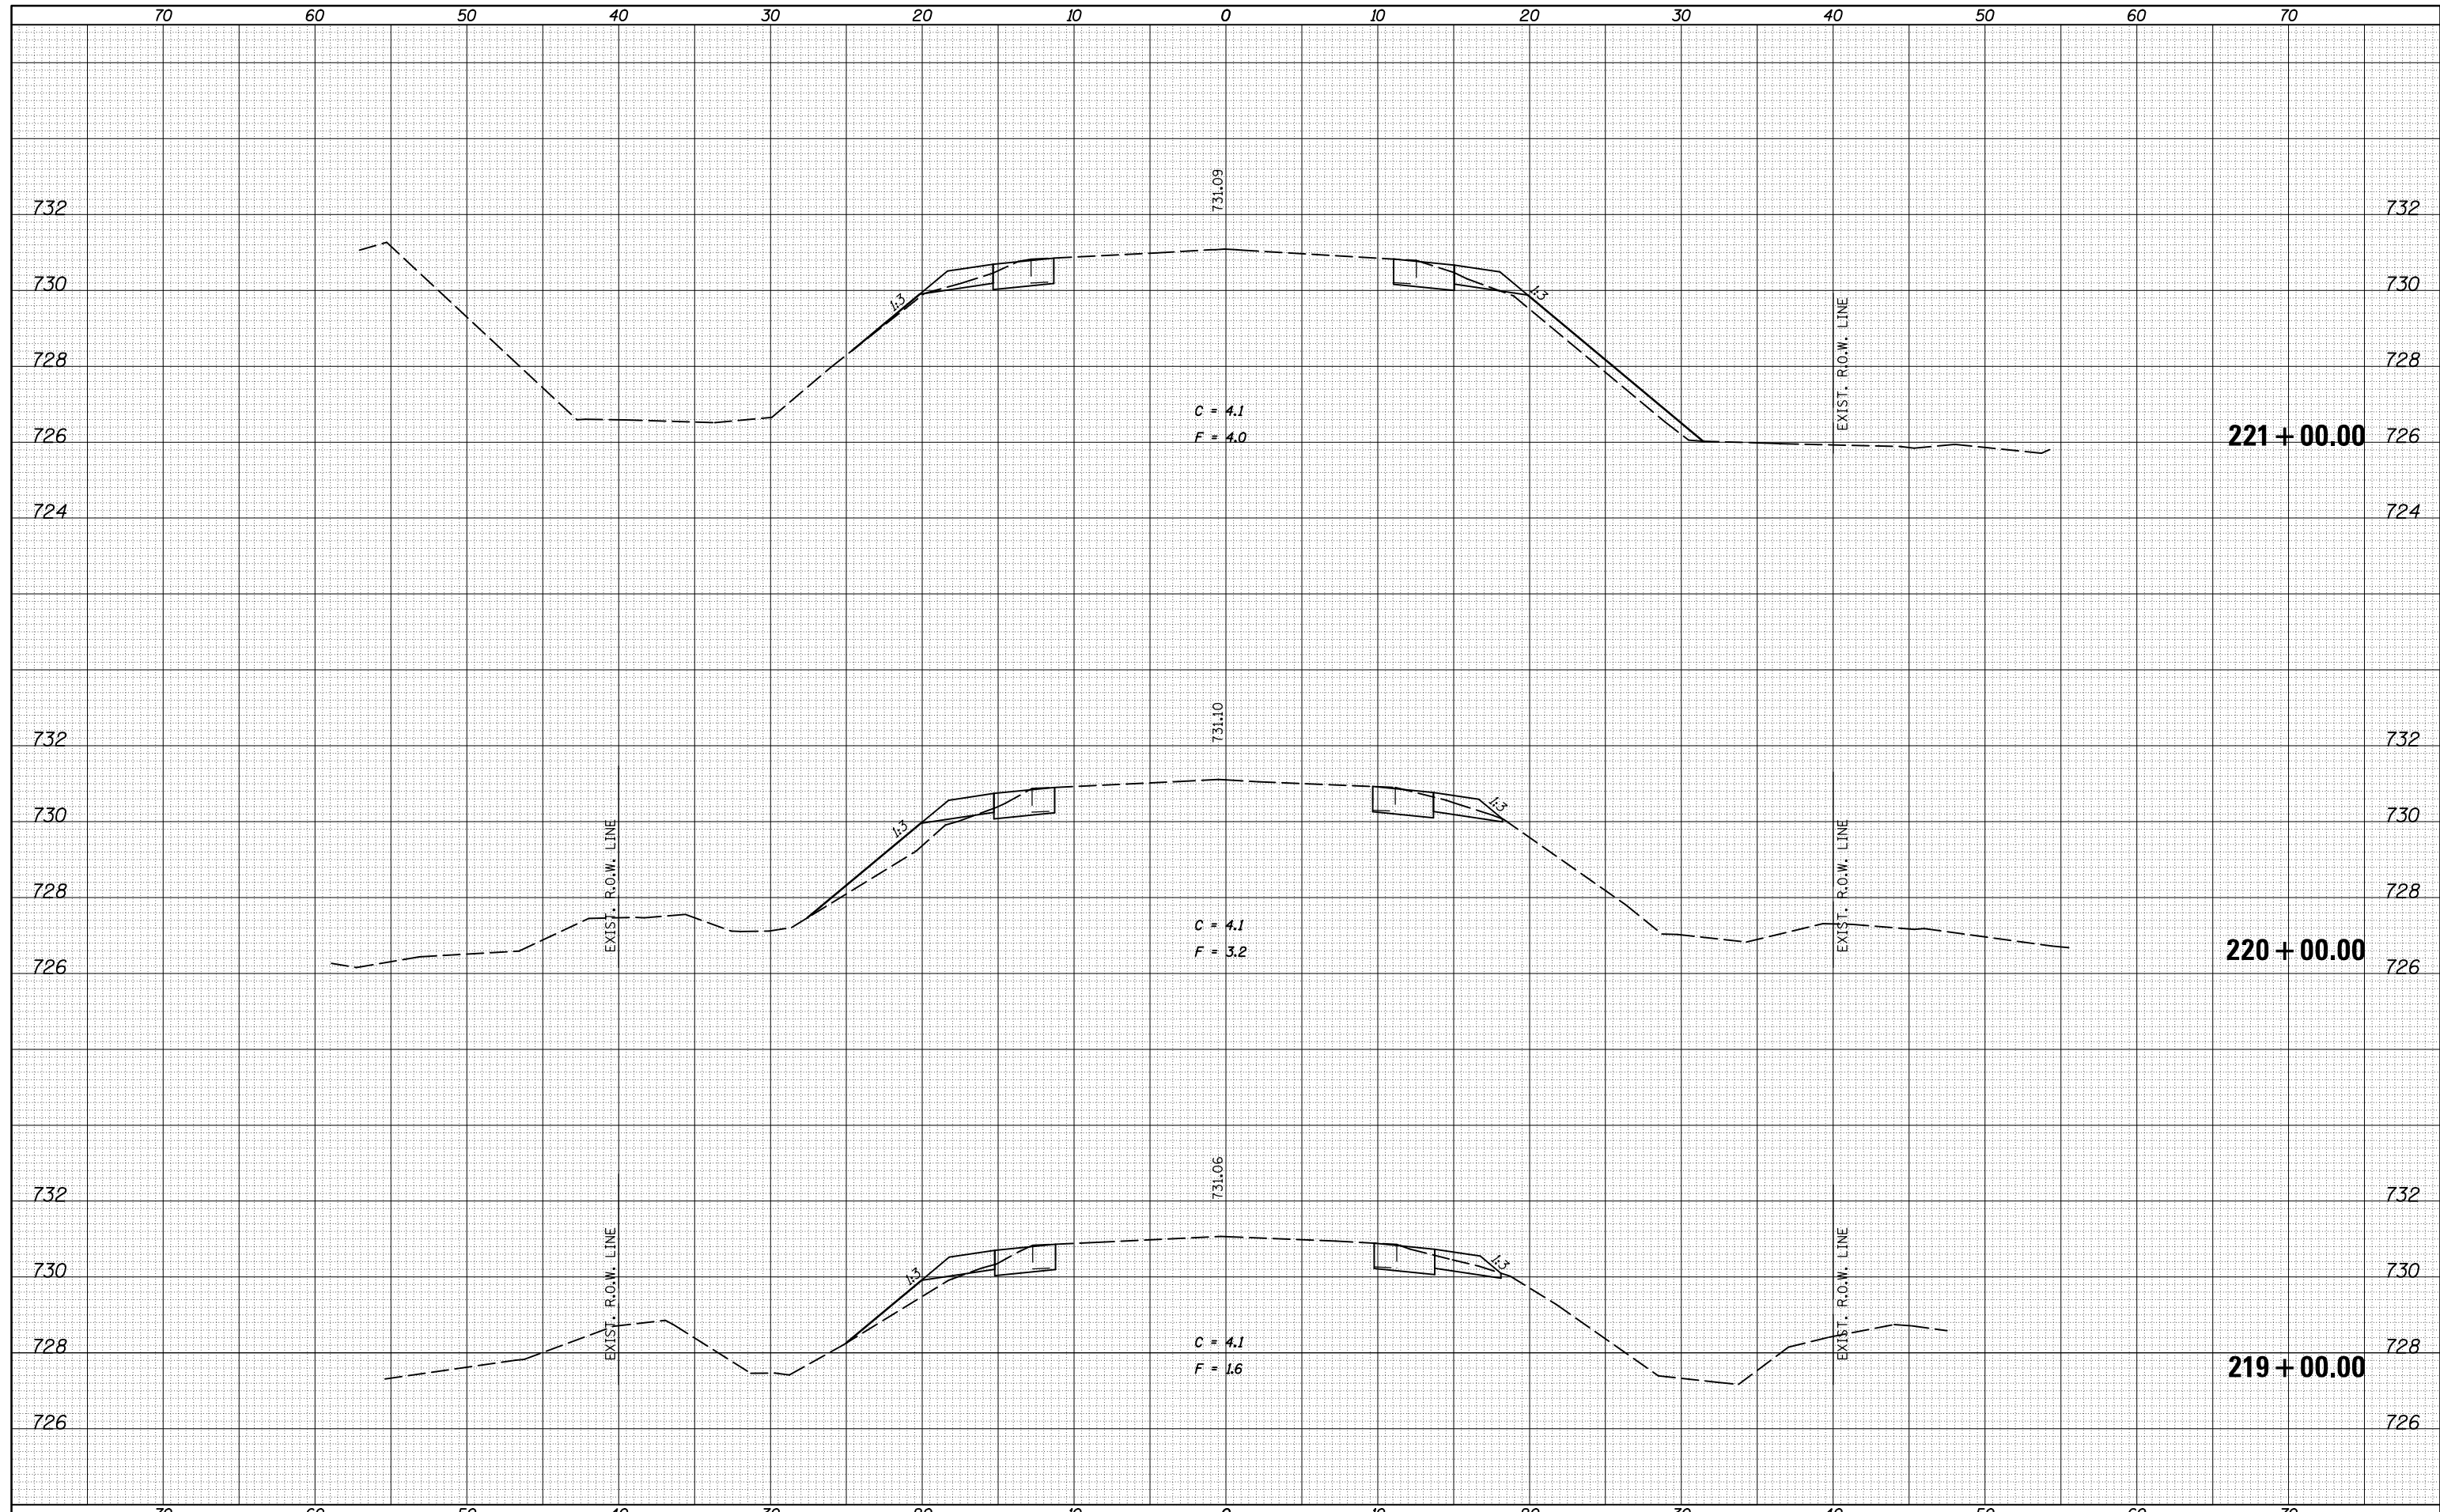

FILE NAME =	USER NAME = castrub	DESIGNED -	REVISED -	STATE OF ILLINOIS DEPARTMENT OF TRANSPORTATION	IL 54 CROSS SECTIONS	F.A.P. RTE.	SECTION	COUNTY	TOTAL SHEETS	SHEET NO.
ca:\pw_work\pwidot\castrub\d0313174\0570984-sht-XS-IL_54.dgn	DRAWN -	REVISED -	71			(122,121)I	.	199	120	
PLLOT SCALE = 10.0000' / in.	CHECKED -	REVISED -	• DEWITT / MCLEAN			CONTRACT NO. 70984				
PLLOT DATE = 1/3/2014	DATE -	REVISED -	ILLINOIS FED. AID PROJECT							
MODELNAME				SCALE:	SHEET	OF 141 SHEETS	STA. 219+00.00	TO STA. 221+00.00		