


DATE	
BY	
SURVEYED	
PLOTTED	
TEMPLATE	
AREAS	
CHECKED	
FINAL	
SURVEY	
NOTE BOOK	
NO.	

DATE	
BY	
SURVEYED	
PLOTTED	
TEMPLATE	
AREAS	
CHECKED	
ORIGINAL	
SURVEY	
NOTE BOOK	
NO.	

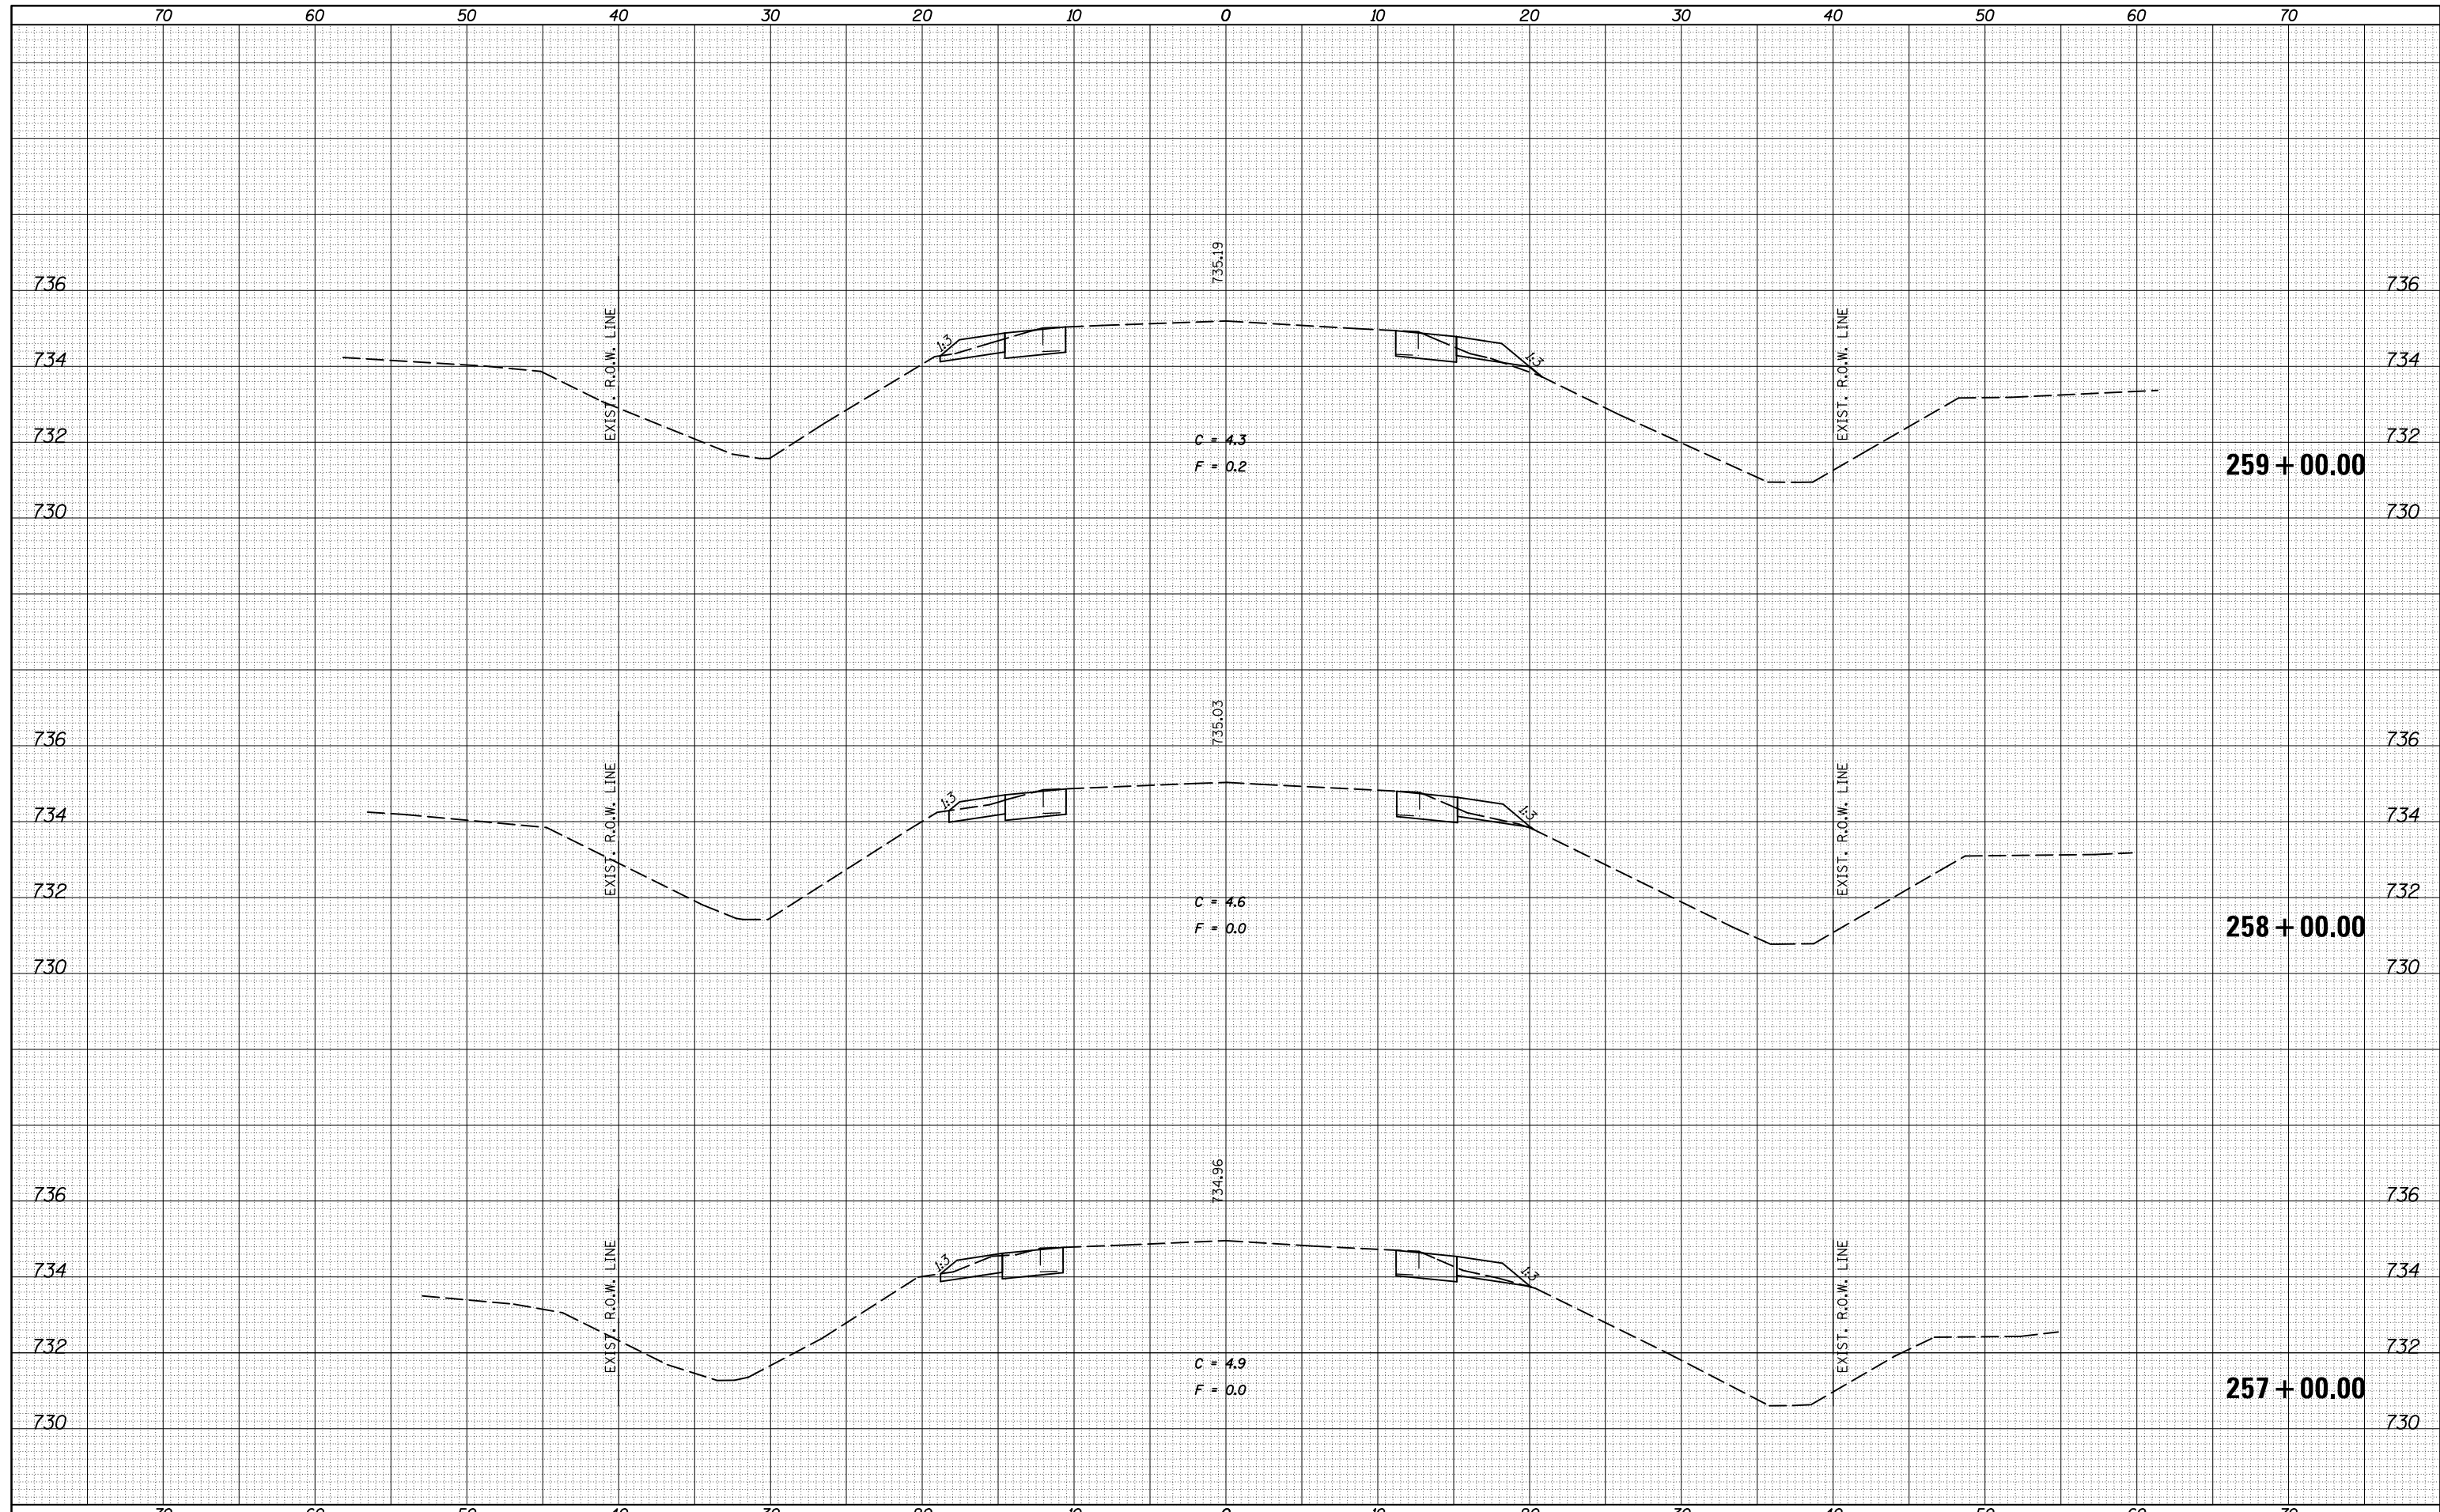

FILE NAME =	USER NAME = castrub	DESIGNED -	REVISED -
ca:\pw_work\pwidot\castrub\d0313174\0570984-sht-XS-IL_54.dgn		DRAWN -	REVISED -
		CHECKED -	REVISED -
		DATE -	REVISED -
MODELNAME	PLOT DATE = 1/3/2014		

**STATE OF ILLINOIS
DEPARTMENT OF TRANSPORTATION**

IL 54 CROSS SECTIONS

SCALE: SHEET OF 141 SHEETS STA. 257+00.00 TO STA. 259+00.00

F.A.P. RTE.	SECTION	COUNTY	TOTAL SHEETS	SHEET NO.
71	(122,121)I		199	132
• DEWITT / MCLEAN			CONTRACT NO. 70984	

ILLINOIS FED. AID PROJECT