


DATE	
BY	
FINAL SURVEY NO.	
SURVEYED AREAS	CHECKED
PLOTTED AREAS	CHECKED
TEMPLATE AREAS	CHECKED
NOTE BOOK AREAS	CHECKED

DATE	
BY	
ORIGINAL SURVEY NO.	
SURVEYED AREAS	CHECKED
PLOTTED AREAS	CHECKED
TEMPLATE AREAS	CHECKED
NOTE BOOK AREAS	CHECKED

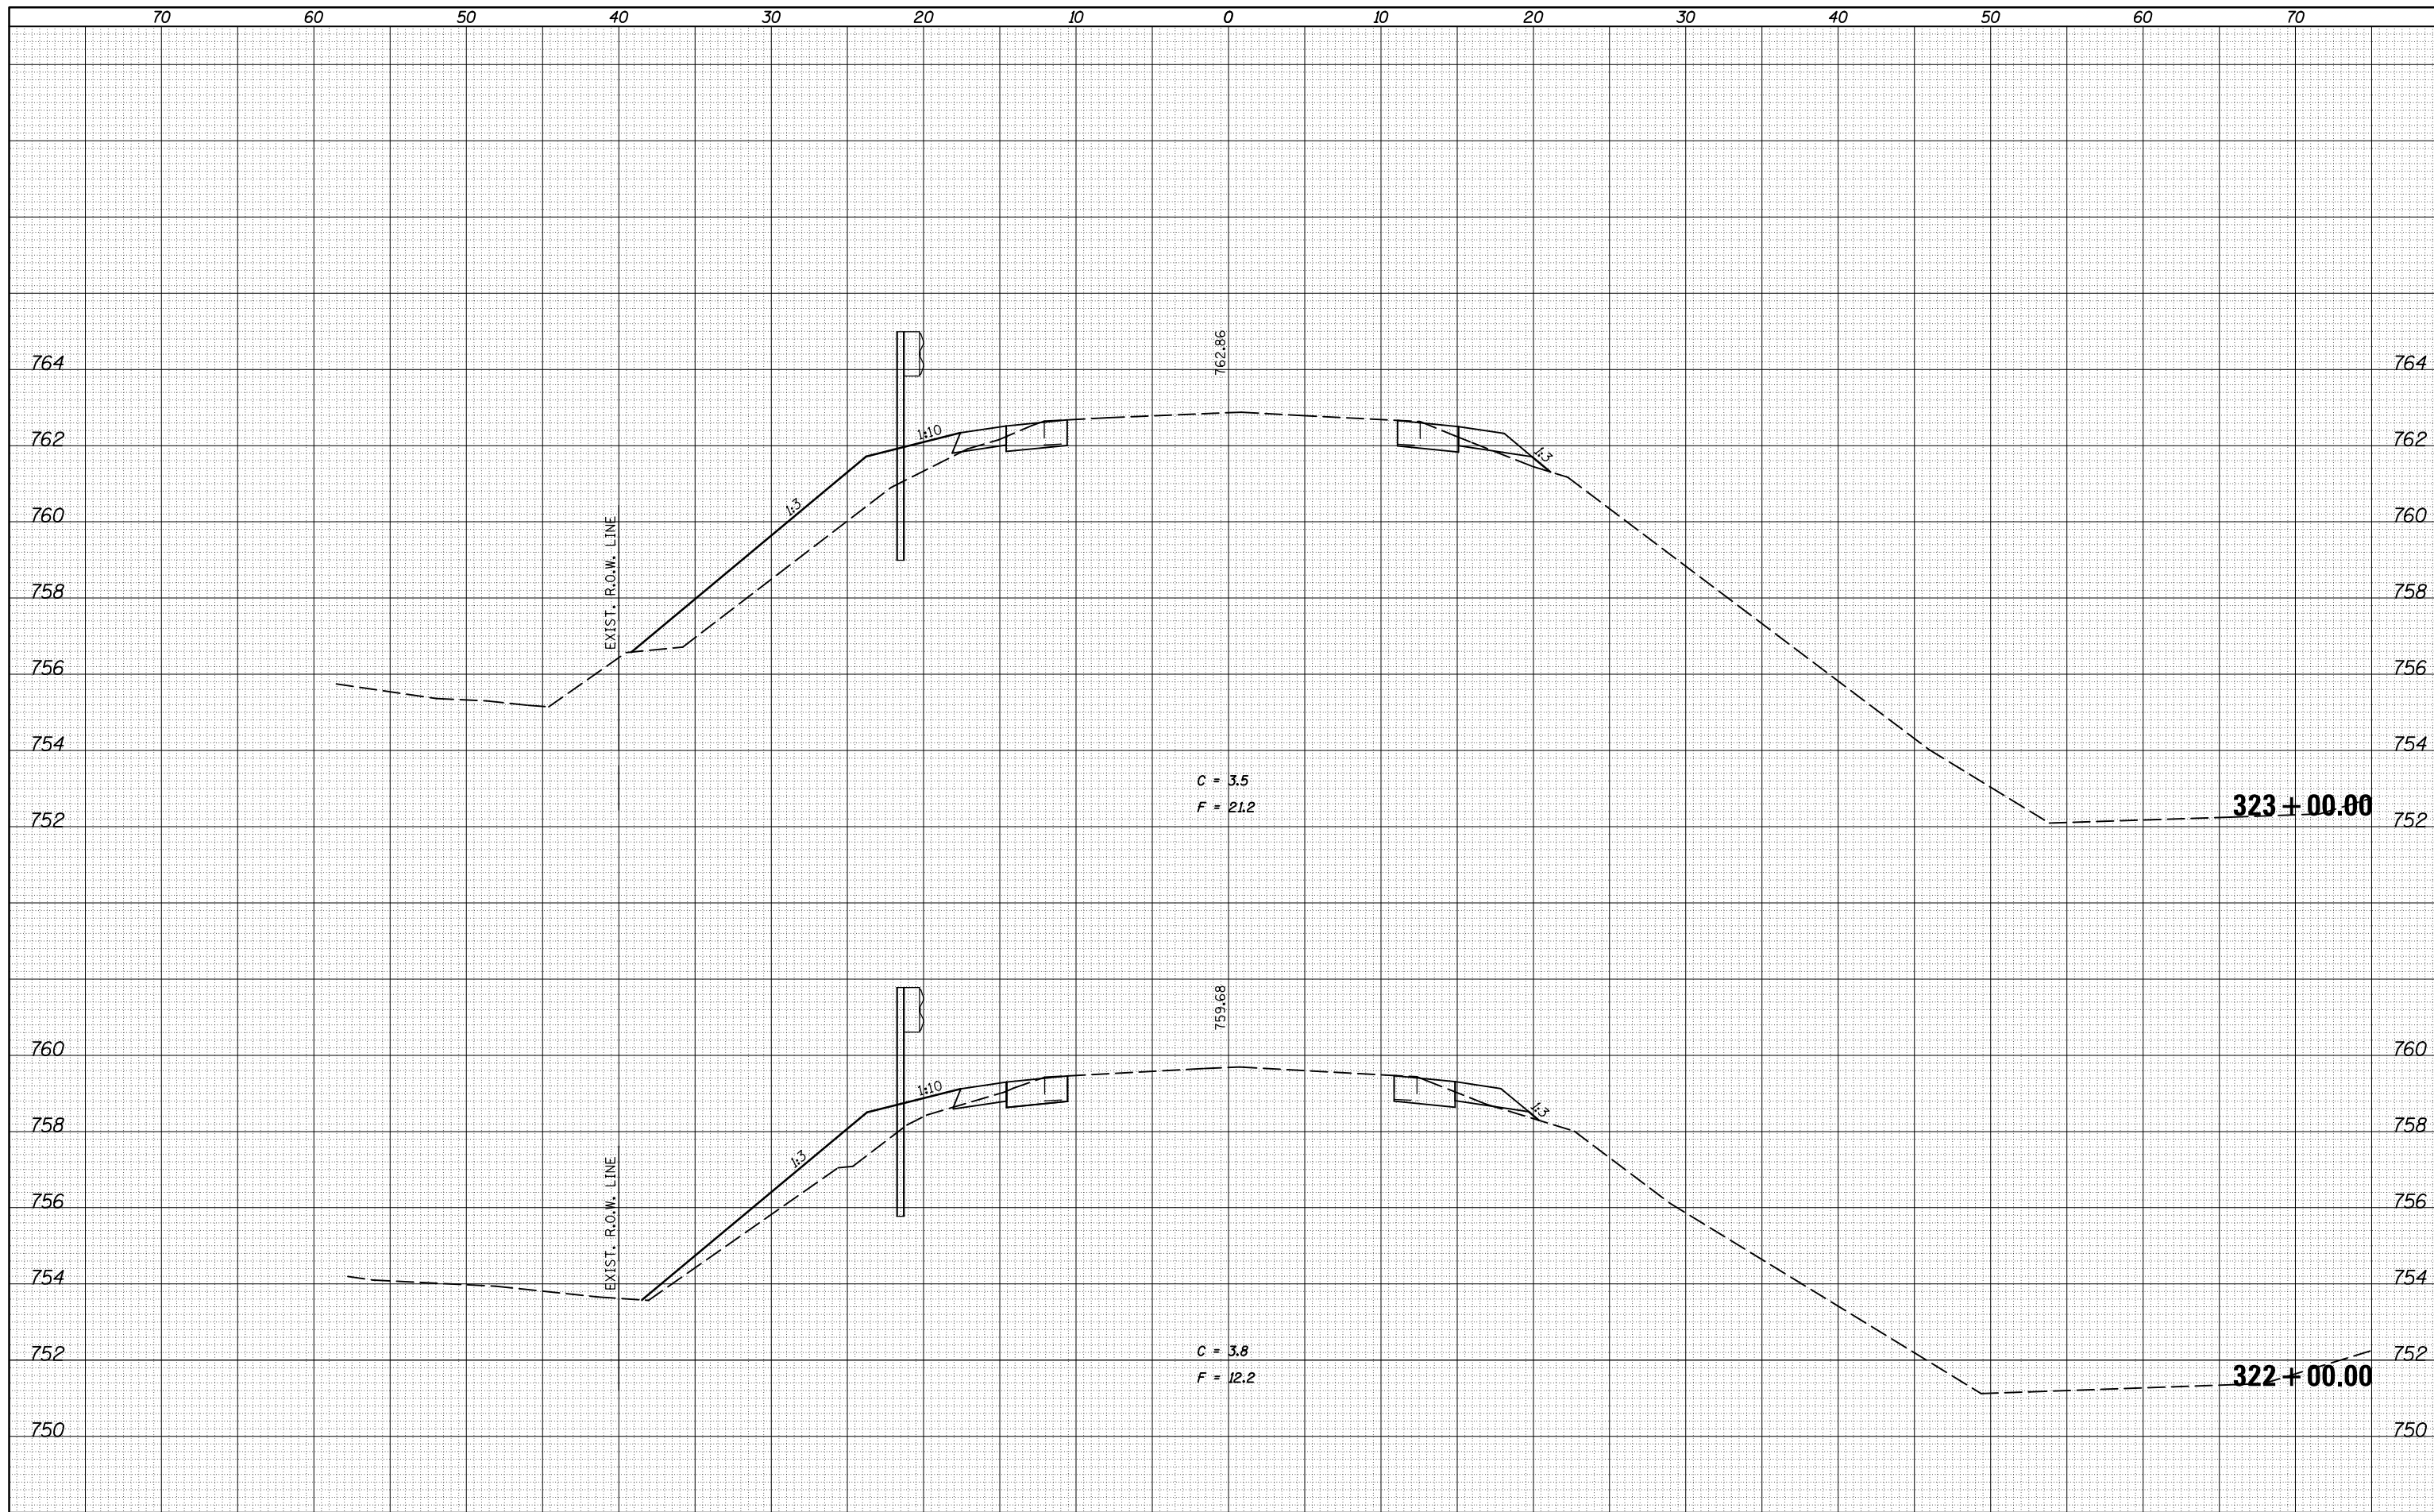

C = 3.5
F = 21.2

C = 3.8
F = 12.2

323+00.00

322+00.00

FILE NAME =		USER NAME = castrob	DESIGNED -	REVISED -	SCALE:		SHEET OF 141 SHEETS		STA. 322+00.00 TO STA. 323+00.00	F.A.P. RTE. 71	SECTION (122,121)I	COUNTY	TOTAL SHEETS 199	SHEET NO. 154
c:\pw_work\pwidth\castrob\d0313174\0570984-shd-XS-IL_54.dgn			DRAWN -	REVISED -	ILLINOIS		STATE OF ILLINOIS DEPARTMENT OF TRANSPORTATION			• DEWITT / MCLEAN	CONTRACT NO. 70984	ILLINOIS FED. AID PROJECT		
PLOT SCALE = 10.0000' / in.			CHECKED -	REVISED -	IL 54 CROSS SECTIONS									
PLOT DATE = 1/3/2014			DATE -	REVISED -										