


DATE	
BY	
SURVEYED	
PLOTTED	
TEMPLATE	
AREAS	
CHECKED	
FINAL SURVEY	
NOTE BOOK	
NO.	

DATE	
BY	
SURVEYED	
PLOTTED	
TEMPLATE	
AREAS	
CHECKED	
ORIGINAL SURVEY	
NOTE BOOK	
NO.	

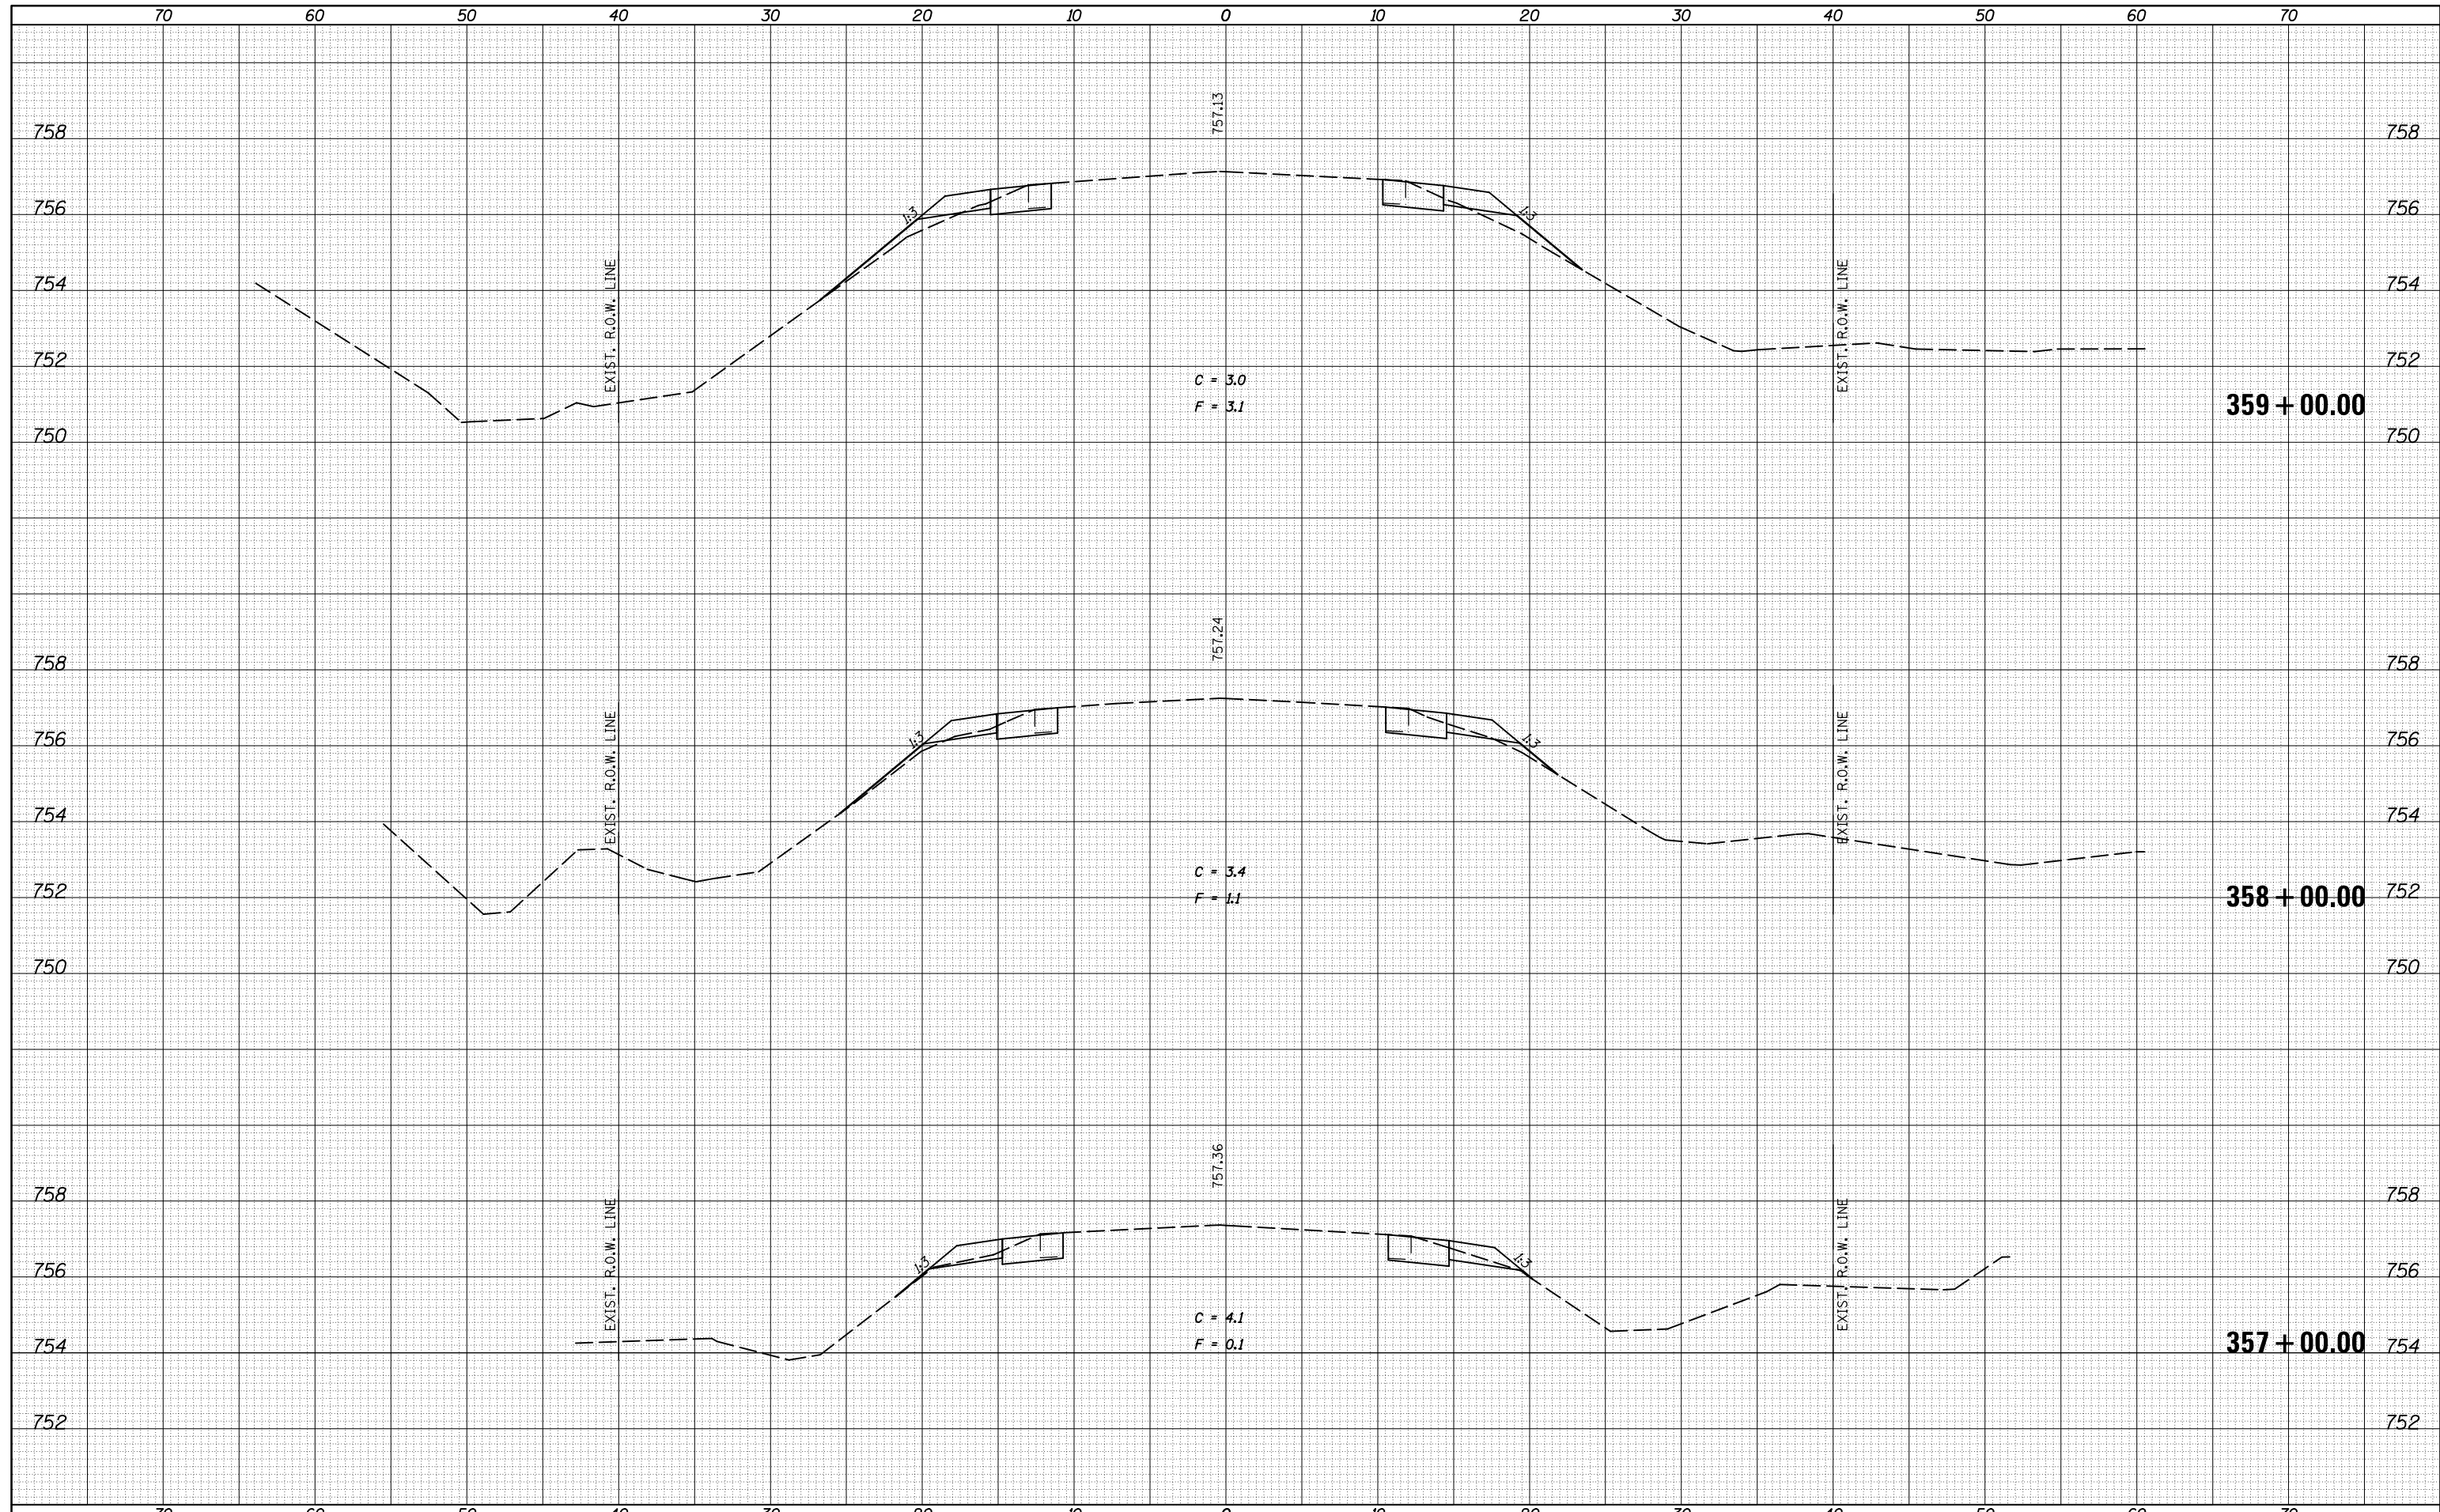

FILE NAME = c:\pw\_work\pwidth\castrub\d0313174\0570984-sh1-XS-IL\_54.dgn  
 \$MODELNAME\$

USER NAME = castrub	DESIGNED -	REVISED -
DRAWN -	REVISIED -	REVISED -
CHECKED -	REVISIED -	REVISED -
DATE -	REVISIED -	REVISED -
PLLOT SCALE = 10.0000' / in.		
PLLOT DATE = 1/3/2014		

**STATE OF ILLINOIS  
DEPARTMENT OF TRANSPORTATION**

**IL 54 CROSS SECTIONS**

SCALE: SHEET OF 141 SHEETS STA. 357+00.00 TO STA. 359+00.00

F.A.P. RTE.	SECTION	COUNTY	TOTAL SHEETS	SHEET NO.
71	(122,121)I		199	169
• DEWITT / MCLEAN			CONTRACT NO. 70984	
ILLINOIS FED. AID PROJECT				