


DATE	
BY	
FINAL SURVEY NO.	
SURVEYED PLOTTED	
TEMPLATE AREAS CHECKED	
NOTE BOOK AREAS CHECKED	

DATE	
BY	
ORIGINAL SURVEY NO.	
SURVEYED PLOTTED	
TEMPLATE AREAS CHECKED	
NOTE BOOK AREAS CHECKED	

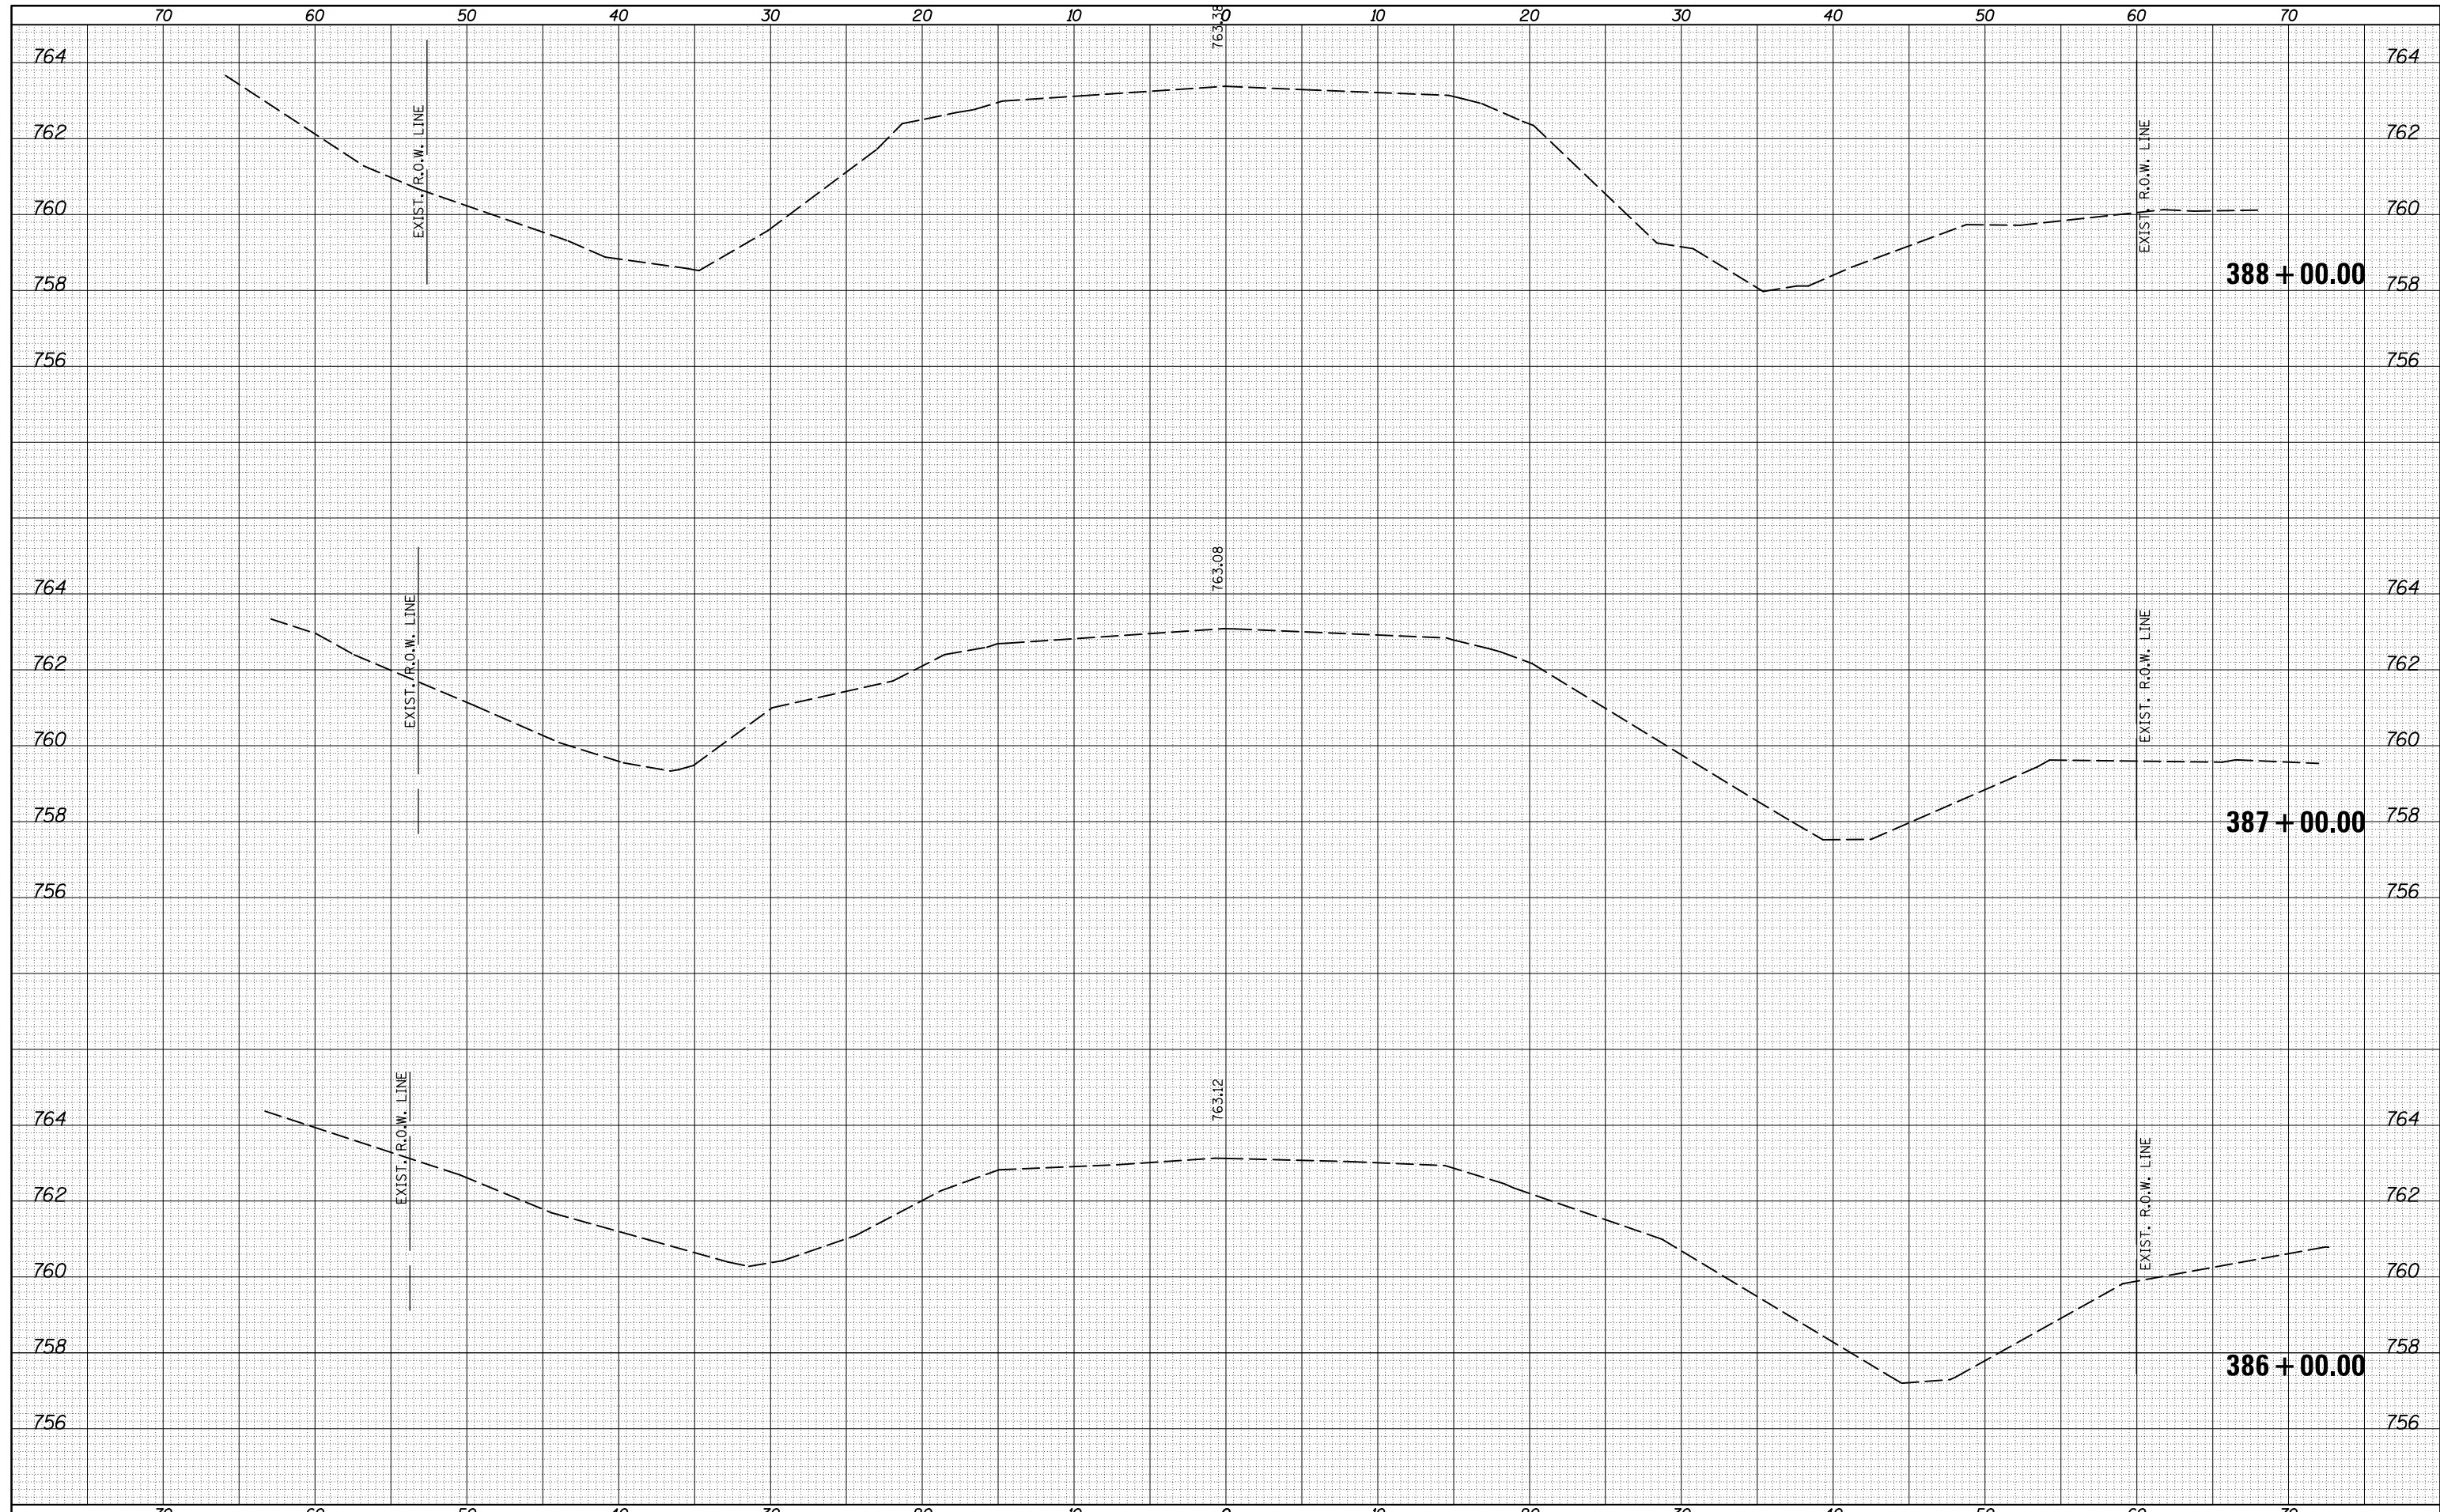

FILE NAME =	USER NAME = castrub	DESIGNED -	REVISIED -	F.A.P. RTE.	SECTION	COUNTY	TOTAL SHEETS	SHEET NO.
c:\pw_work\pwidot\castrub\d0313174\0570984-sht-XS-IL_54.dgn		DRAWN -	REVISIED -	71	(122,121)I	.	199	183
MODELNAME	PLOT SCALE = 10.0000' / in.	CHECKED -	REVISIED -	• DEWITT / MCLEAN		CONTRACT NO. 70984		ILLINOIS FED. AID PROJECT
	PLOT DATE = 1/3/2014	DATE -	REVISIED -	SCALE:	SHEET	OF 141 SHEETS	STA. 386+00.00	TO STA. 388+00.00

STATE OF ILLINOIS
DEPARTMENT OF TRANSPORTATION

IL 54 CROSS SECTIONS