


FINAL SURVEY	SURVEYED	DATE
NO.	PLOTTED	
NOTE BOOK	TEMPLATE	
AREAS CHECKED		

ORIGINAL SURVEY	SURVEYED	DATE
NO.	PLOTTED	
NOTE BOOK	TEMPLATE	
AREAS CHECKED		

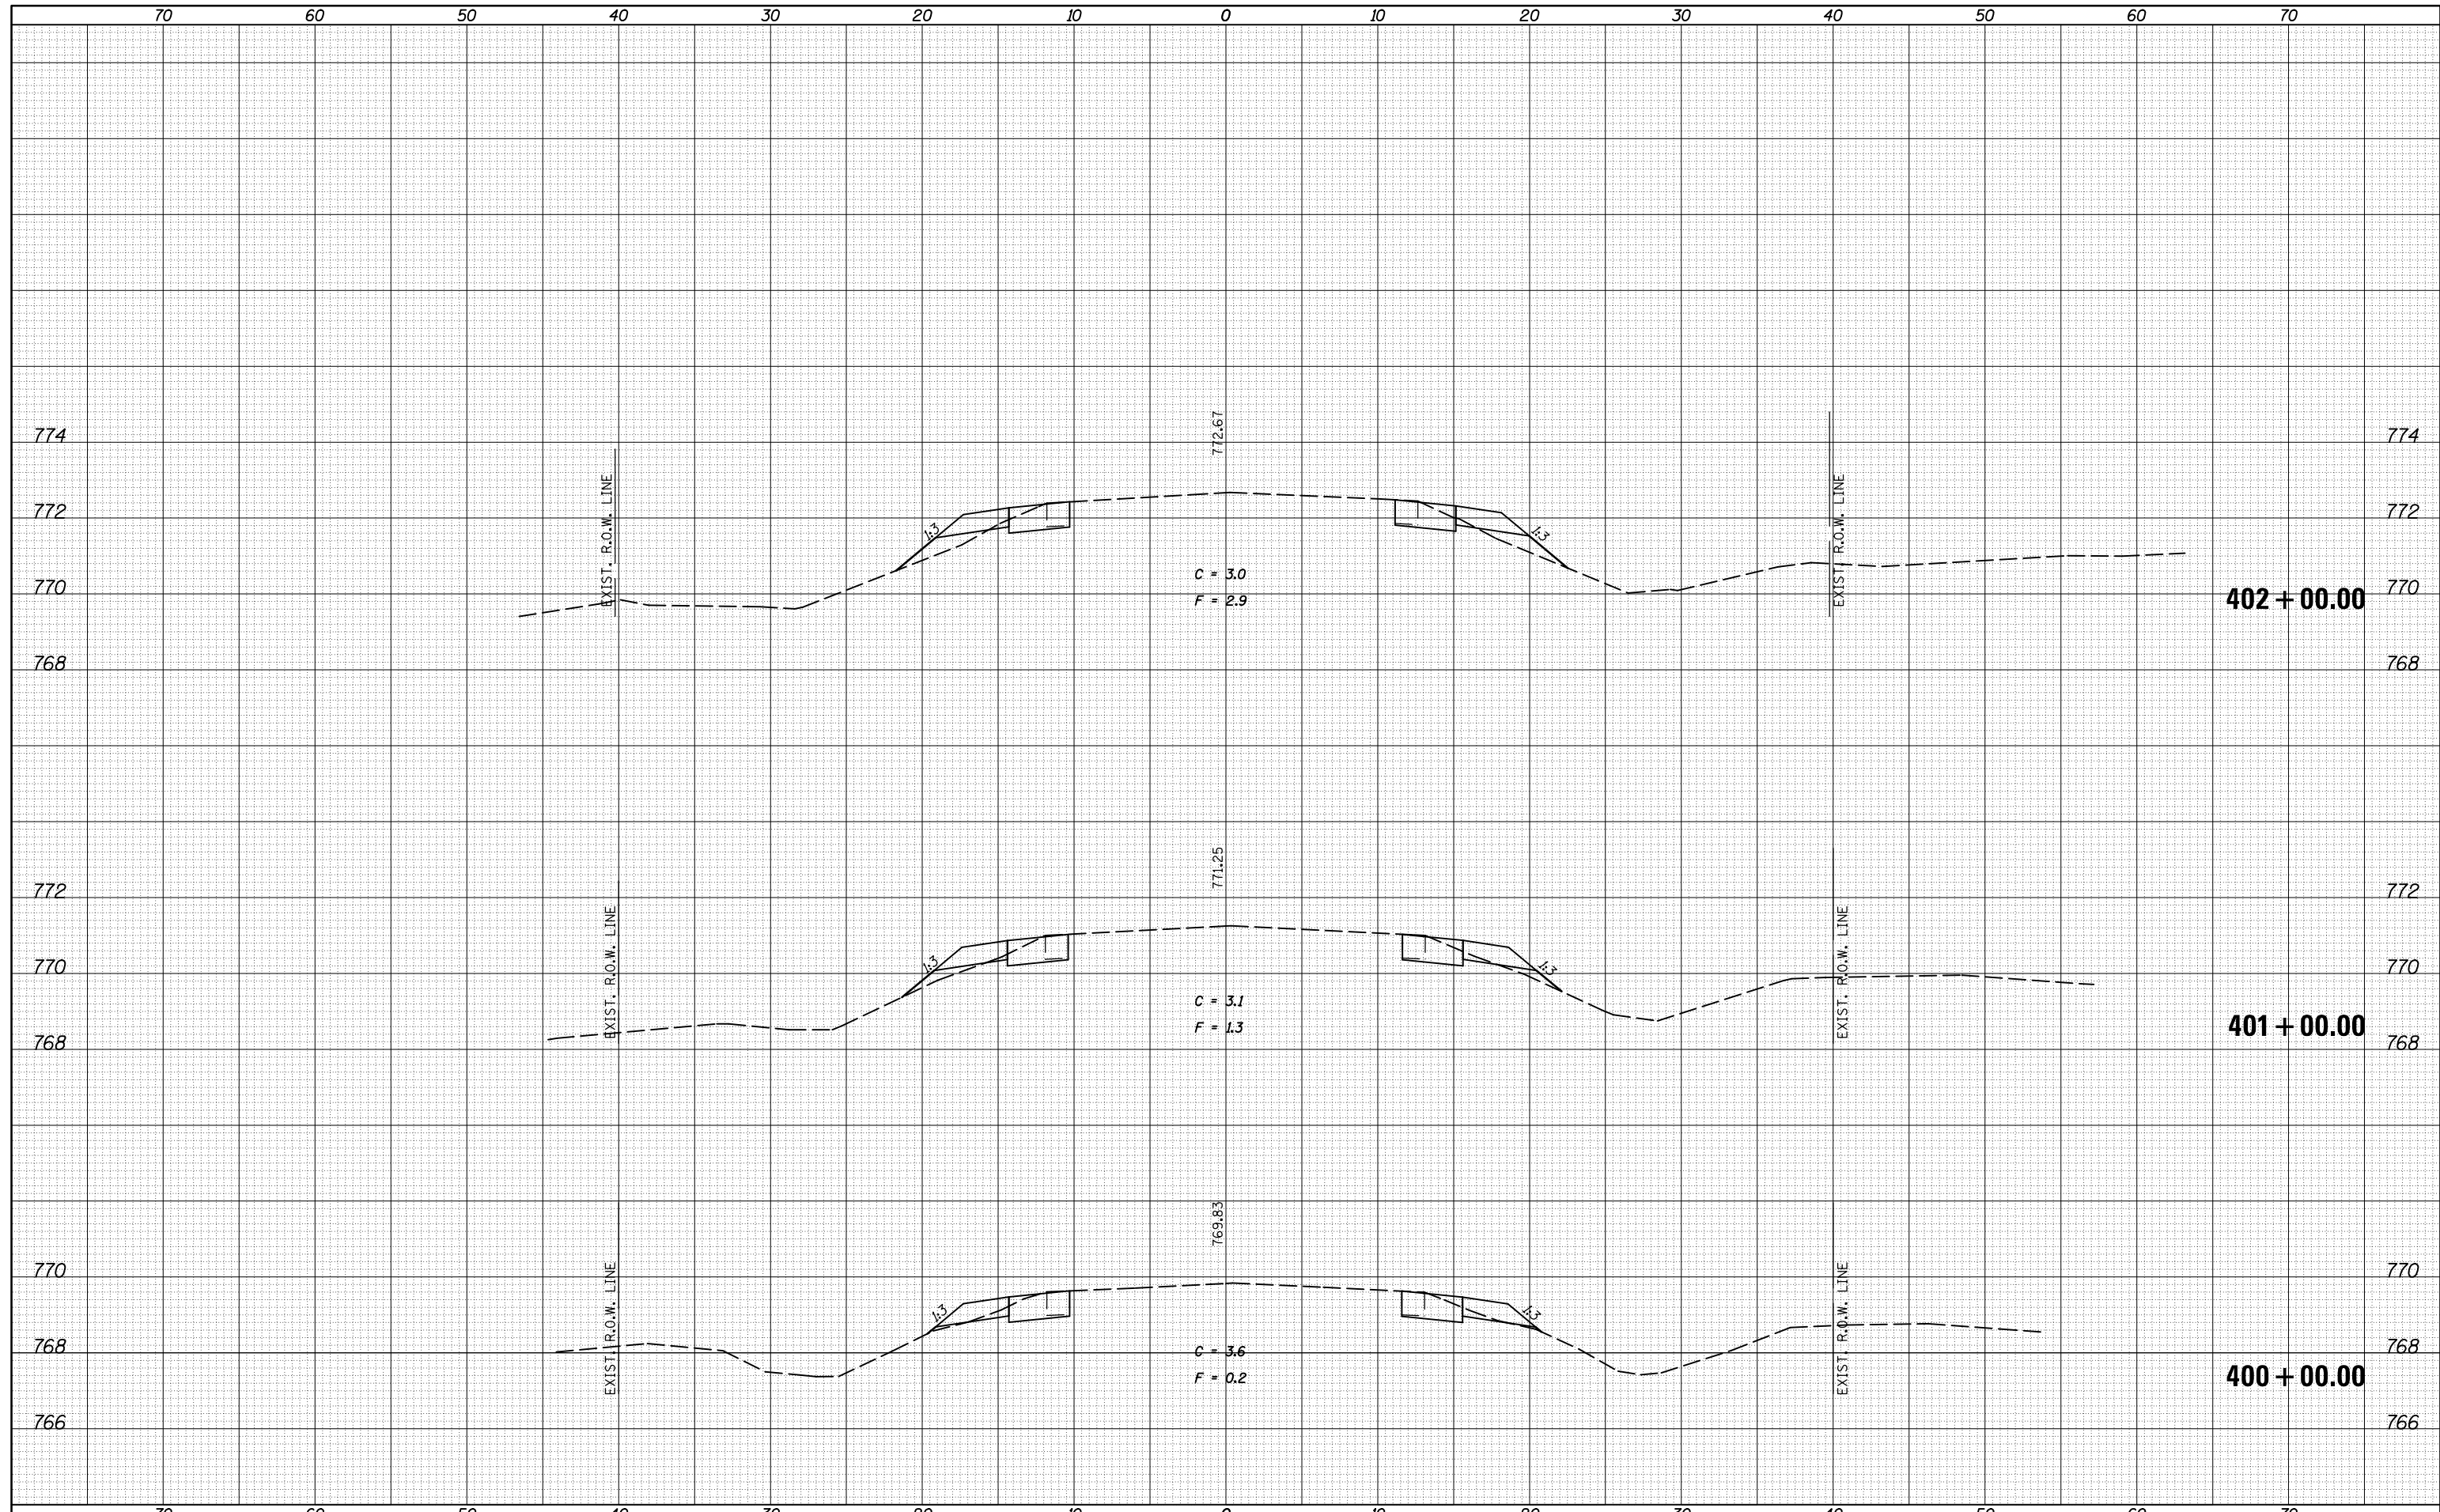

FILE NAME =	USER NAME = castrub	DESIGNED -	REVISED -
c:\pw_work\pwork\castrub\d0313174\0570984-sh1-XS-IL_54.dgn		DRAWN -	REVISED -
		CHECKED -	REVISED -
		DATE -	REVISED -

**STATE OF ILLINOIS
DEPARTMENT OF TRANSPORTATION**

IL 54 CROSS SECTIONS

SCALE: SHEET OF 141 SHEETS STA. 400+00.00 TO STA. 402+00.00

F.A.P. RTE.	SECTION	COUNTY	TOTAL SHEETS	SHEET NO.
71	(122,121)I		199	187
DEWITT / MCLEAN			CONTRACT NO. 70984	
ILLINOIS FED. AID PROJECT				