


DATE	
BY	
FINAL SURVEY	SURVEYED
NOTE BOOK	PLOTTED
NO.	TEMPLATE
	AREAS
	CHECKED

DATE	
BY	
ORIGINAL SURVEY	SURVEYED
NOTE BOOK	PLOTTED
NO.	TEMPLATE
	AREAS
	CHECKED

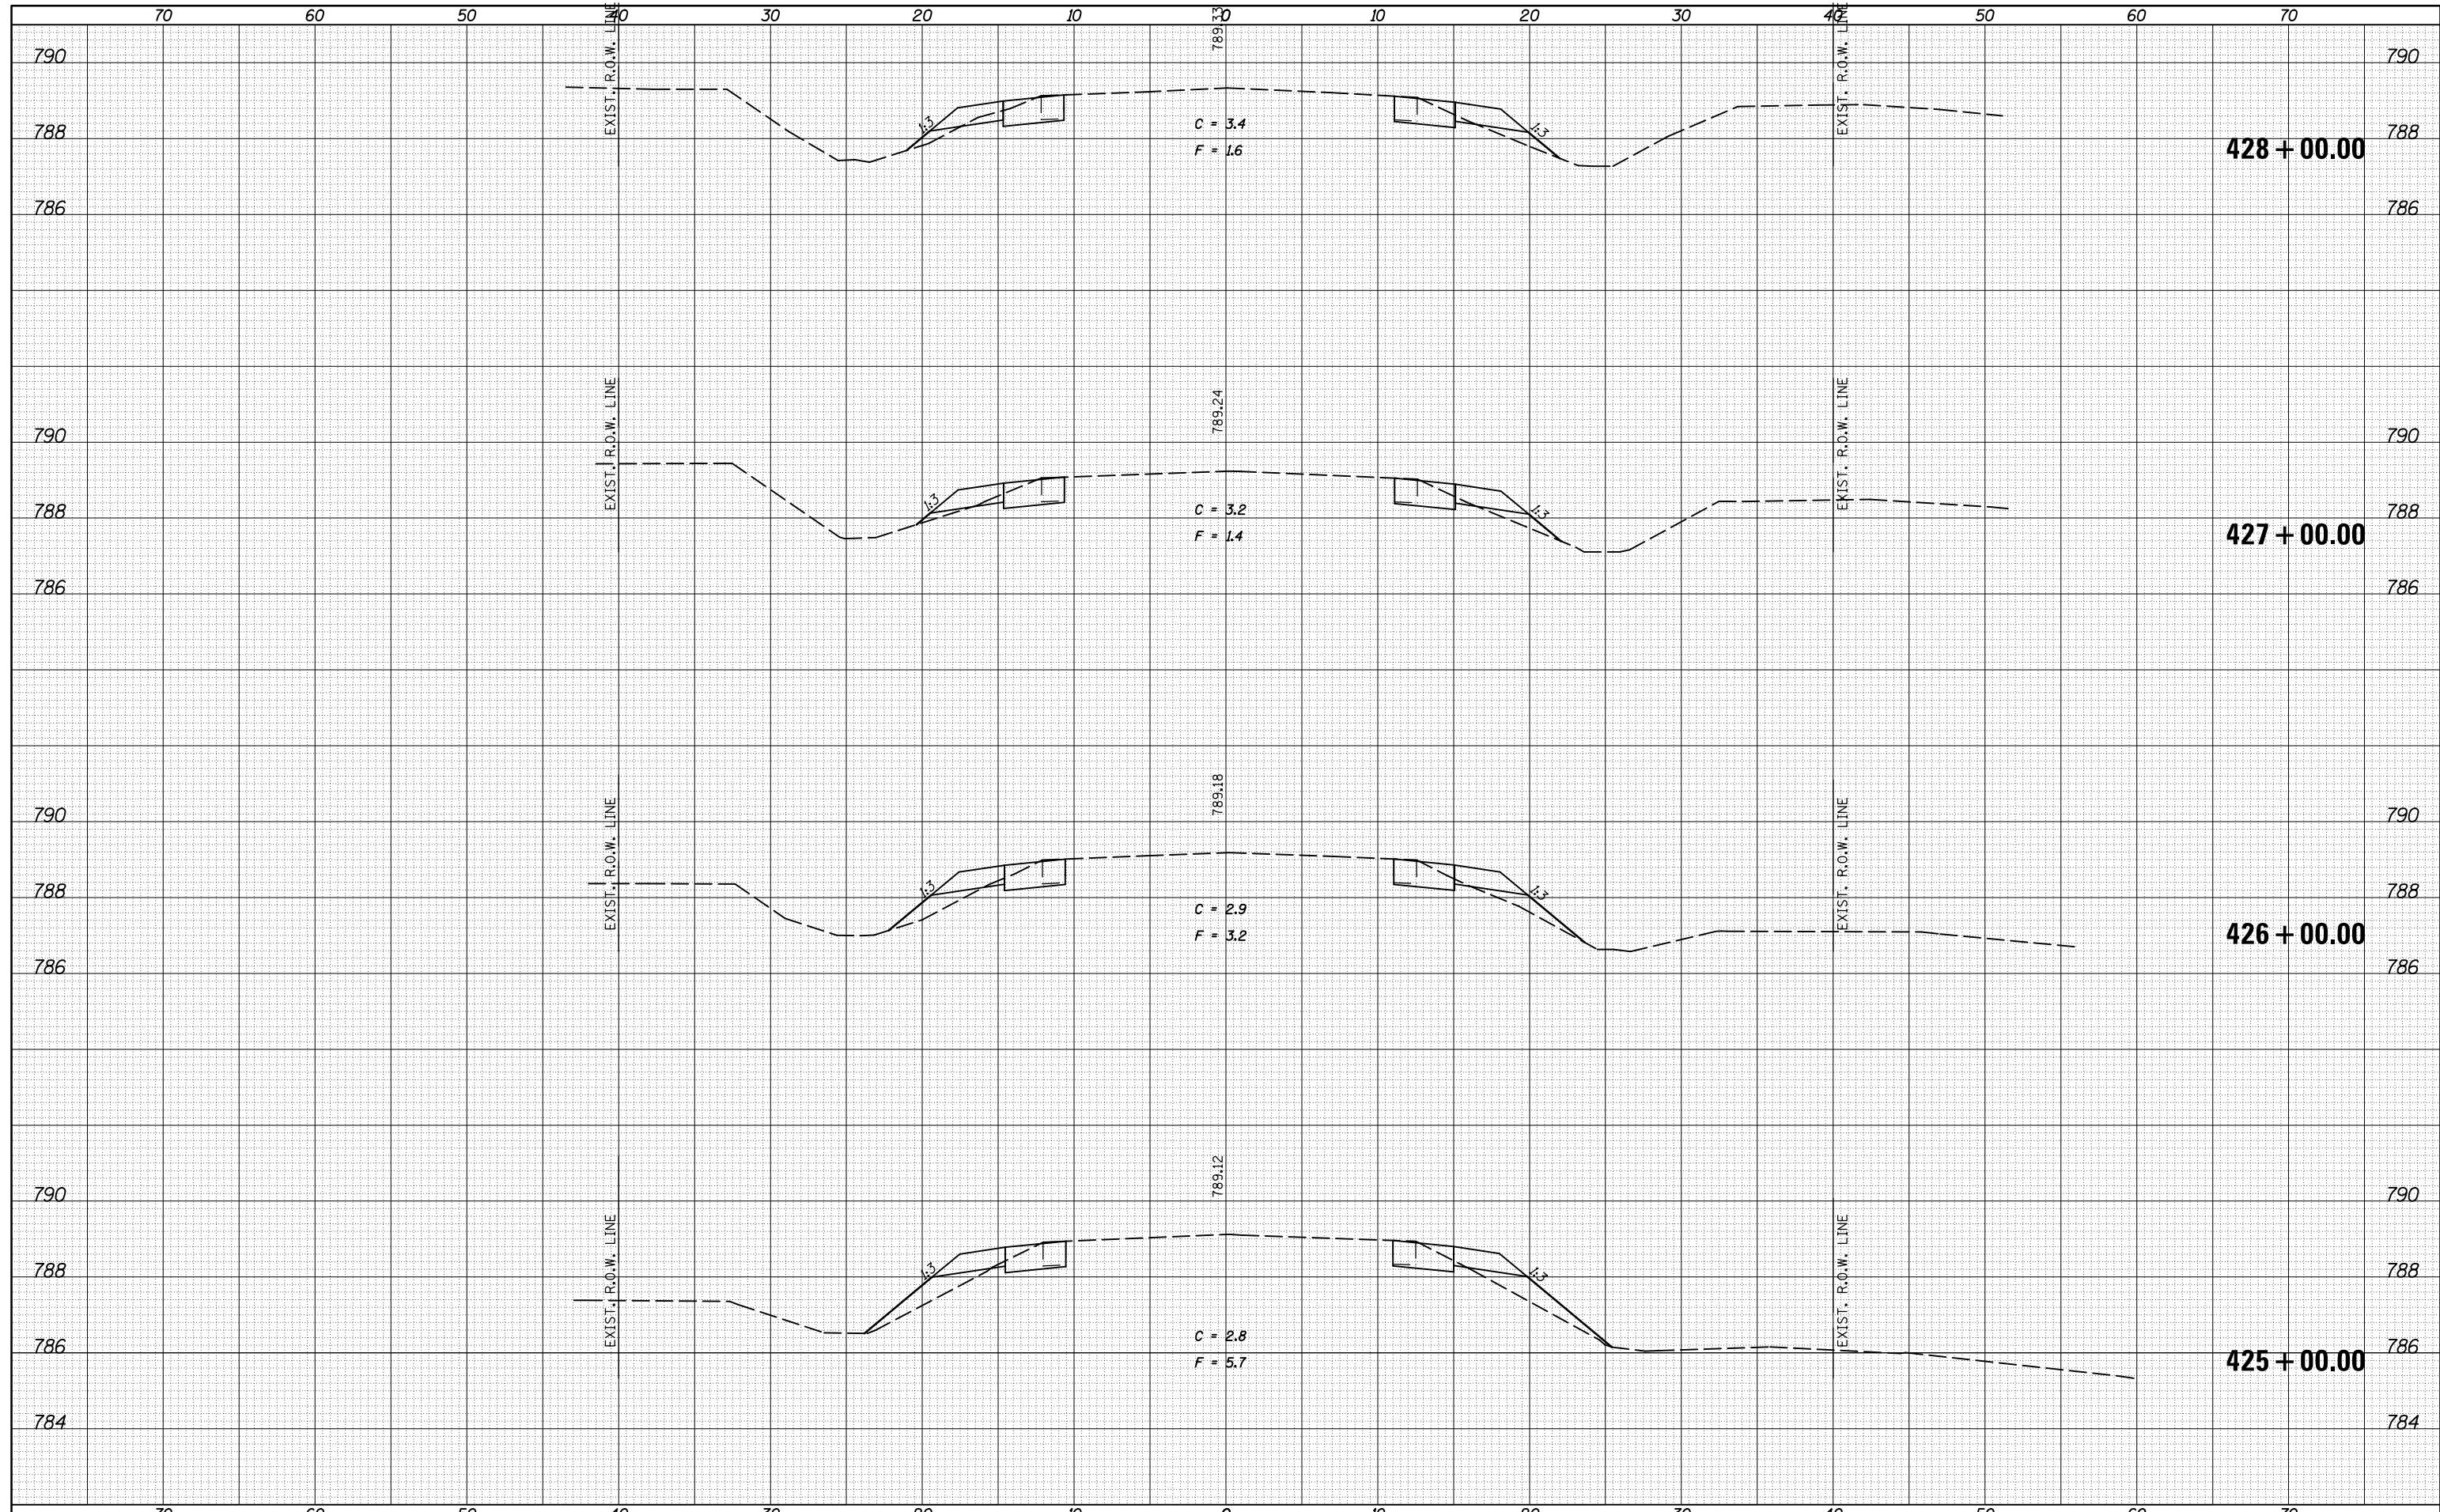

FILE NAME =	USER NAME = castrub	DESIGNED -	REVISED -	STATE OF ILLINOIS DEPARTMENT OF TRANSPORTATION	IL 54 CROSS SECTIONS SCALE: SHEET OF 141 SHEETS STA. 425+00.00 TO STA. 428+00.00	F.A.P. RTE.	SECTION	COUNTY	TOTAL SHEETS	SHEET NO.
ci:\pw_work\pwidot\castrub\d0313174\0570984-sh	XS-IL_54.dgn	DRAWN -	REVISED -			71	(122,121)I	.	199	195
MODELNAME	PLOT SCALE = 10.0000' / in.	CHECKED -	REVISED -			• DEWITT / MCLEAN		CONTRACT NO. 70984		
	PLOT DATE = 1/3/2014	DATE -	REVISED -			ILLINOIS FED. AID PROJECT				