


DETOUR SIGNING FOR RAMP I-AC

LEGEND

(B) ↓
 DETOUR M4-8 (24x12) (0)
 WEST M3-4 (24x12) WHITE ON BLUE
 INTERSTATE M1-1 (24x24) WHITE ON BLUE
 74

ALL ARROW SIGNS (21x15) BLACK ON ORANGE

END DETOUR M4-8A (24x18) (0)

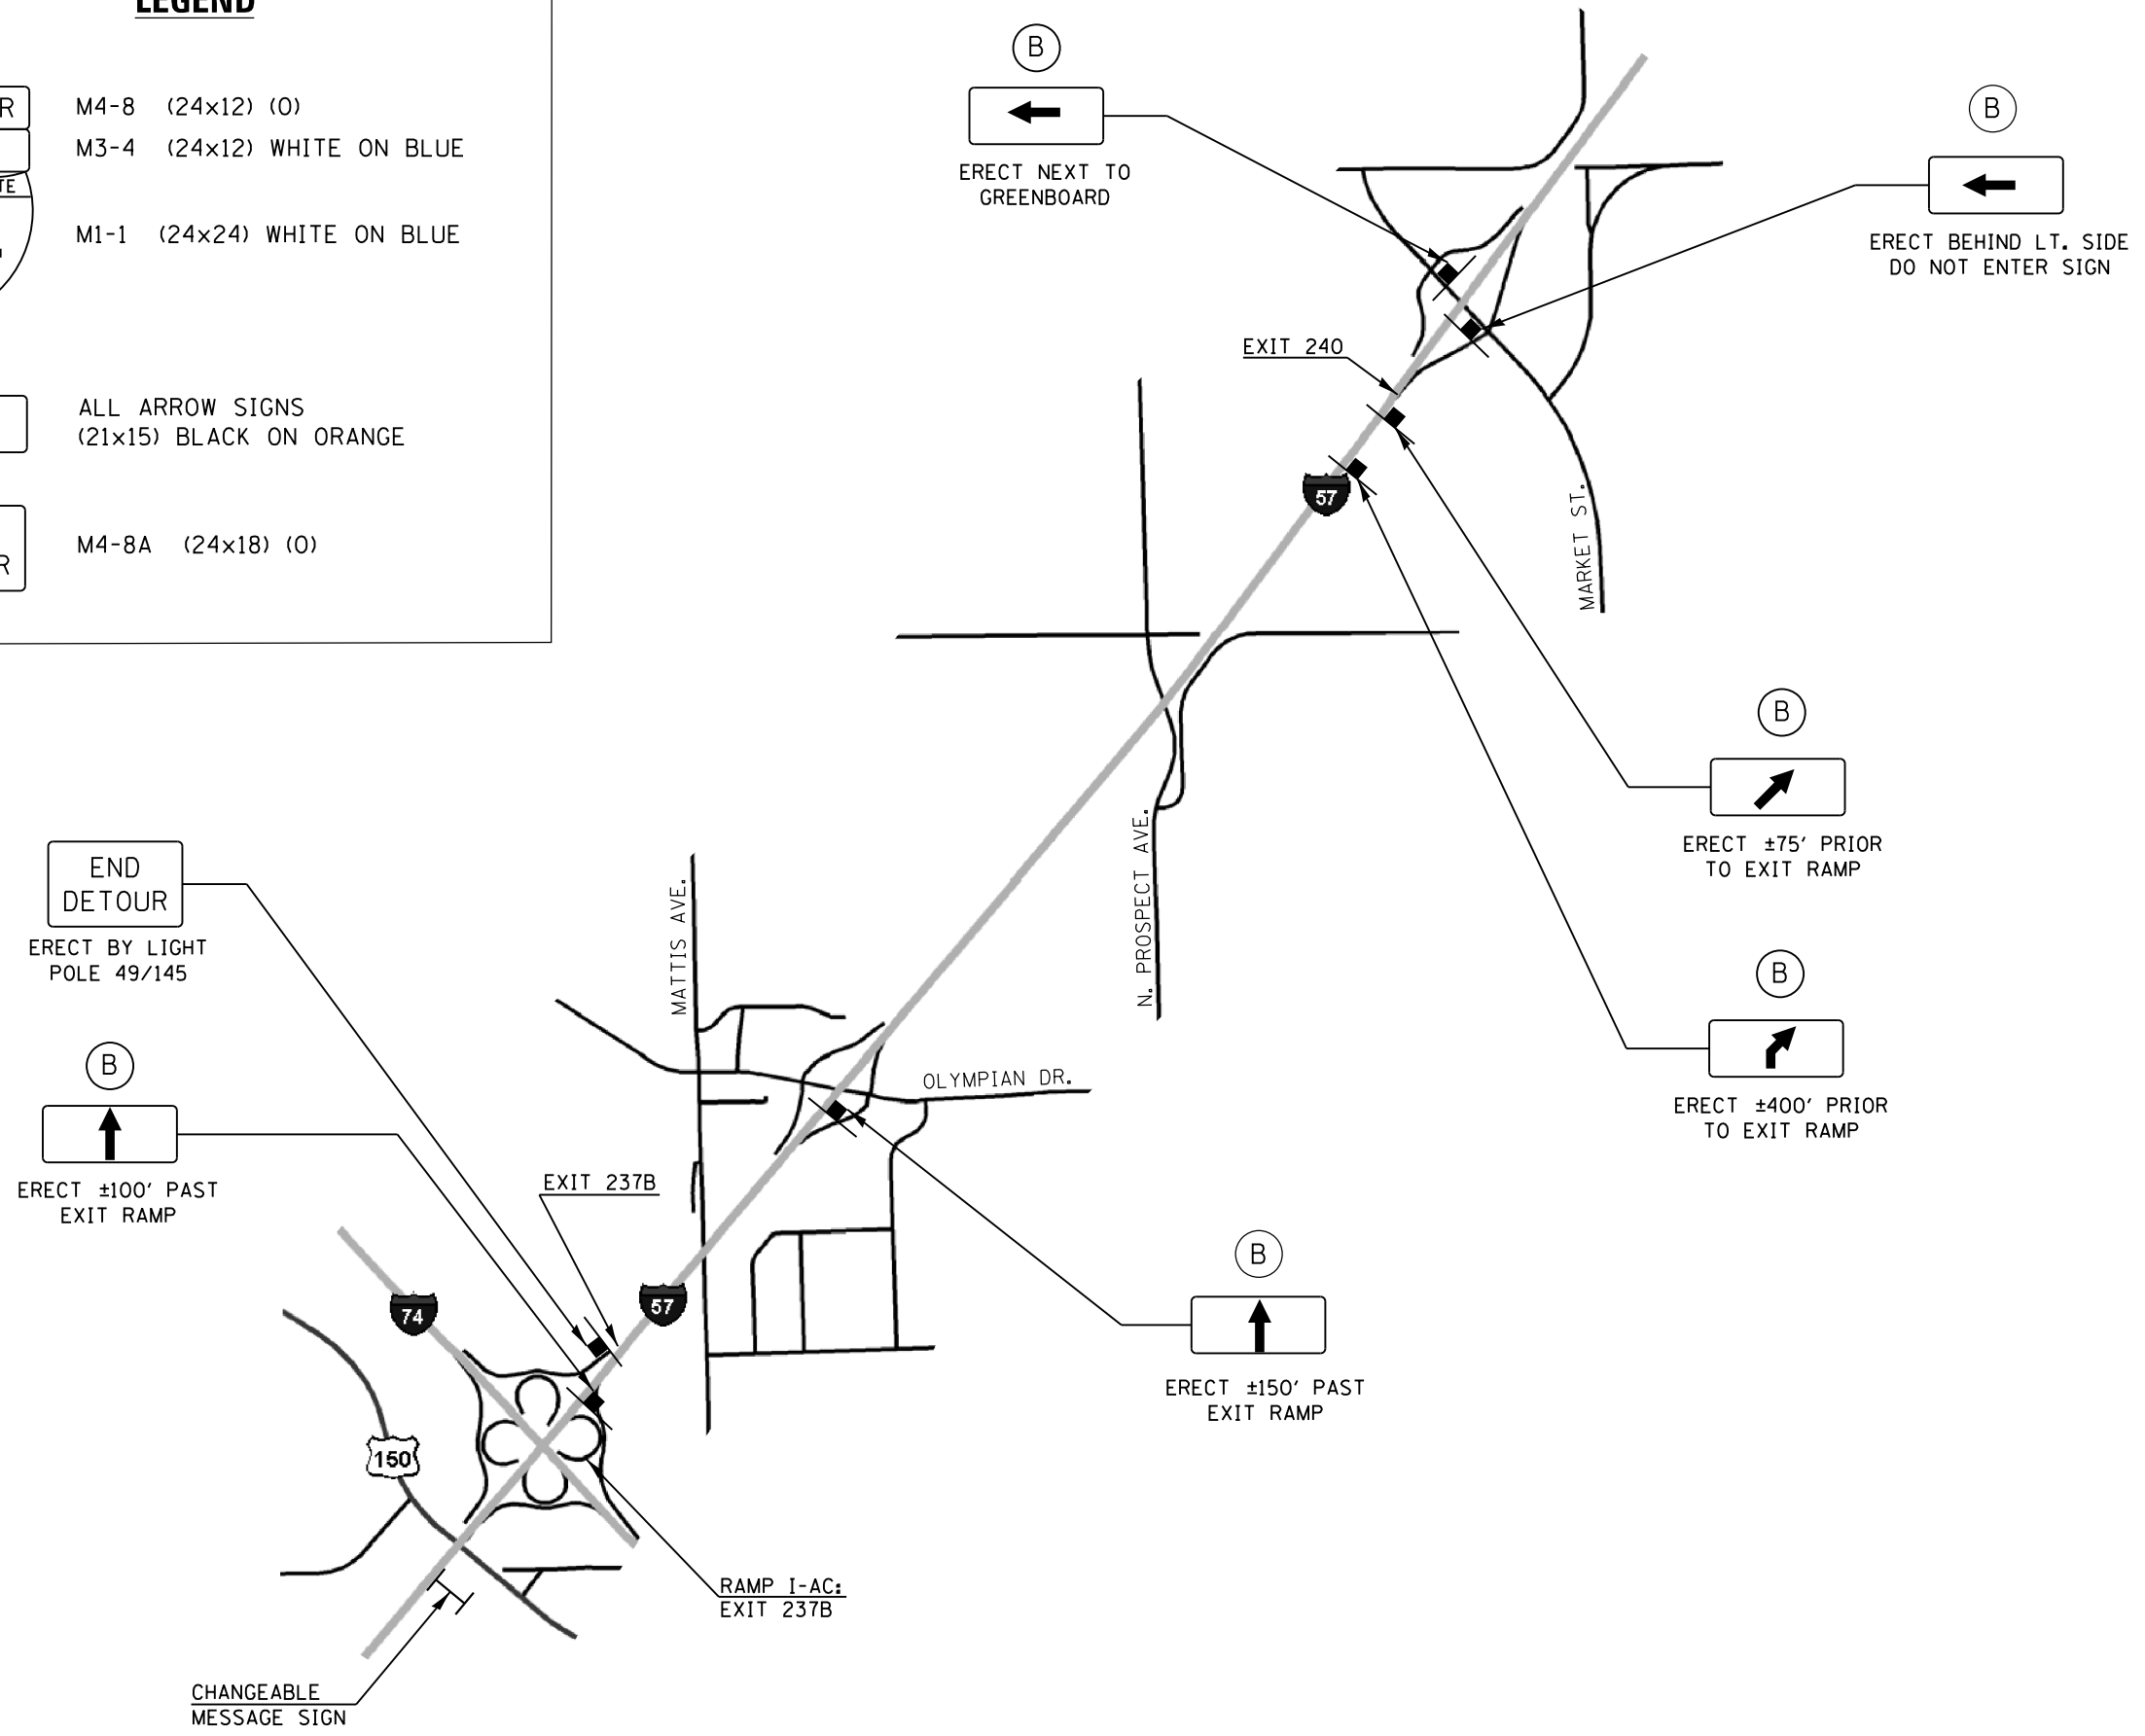

RAMP I-AC - EXIT 237B:
 TAKE I-57 NORTH TO EXIT 240,
 THEN COME BACK SOUTH ON I-57
 TO EXIT 237B.

FILE NAME =	USER NAME = eaglinge	DESIGNED - GAE	REVISED -	STATE OF ILLINOIS DEPARTMENT OF TRANSPORTATION	DETOUR SIGNING FOR RAMP I-AC			F.A.I. RTE.	SECTION	COUNTY	TOTAL SHEETS	SHEET NO.
ct:\pw\work\p\idot\ea\linge\d0363405\05070A52-sh1-detour.dgn	0A52-sh1-detour.dgn	DRAWN - GAE	REVISED -		57	HFSC 2014-1	CHAMPAIGN	31	24			
MODELNAME	PLOT SCALE = 40.0000' / in.	CHECKED -	REVISED -		SCALE: SHEET 6 OF 8 SHEETS STA. TO STA.			CONTRACT NO. 70A52				
	PLOT DATE = 12/6/2013	DATE -	REVISED -		ILLINOIS FED. AID PROJECT							