
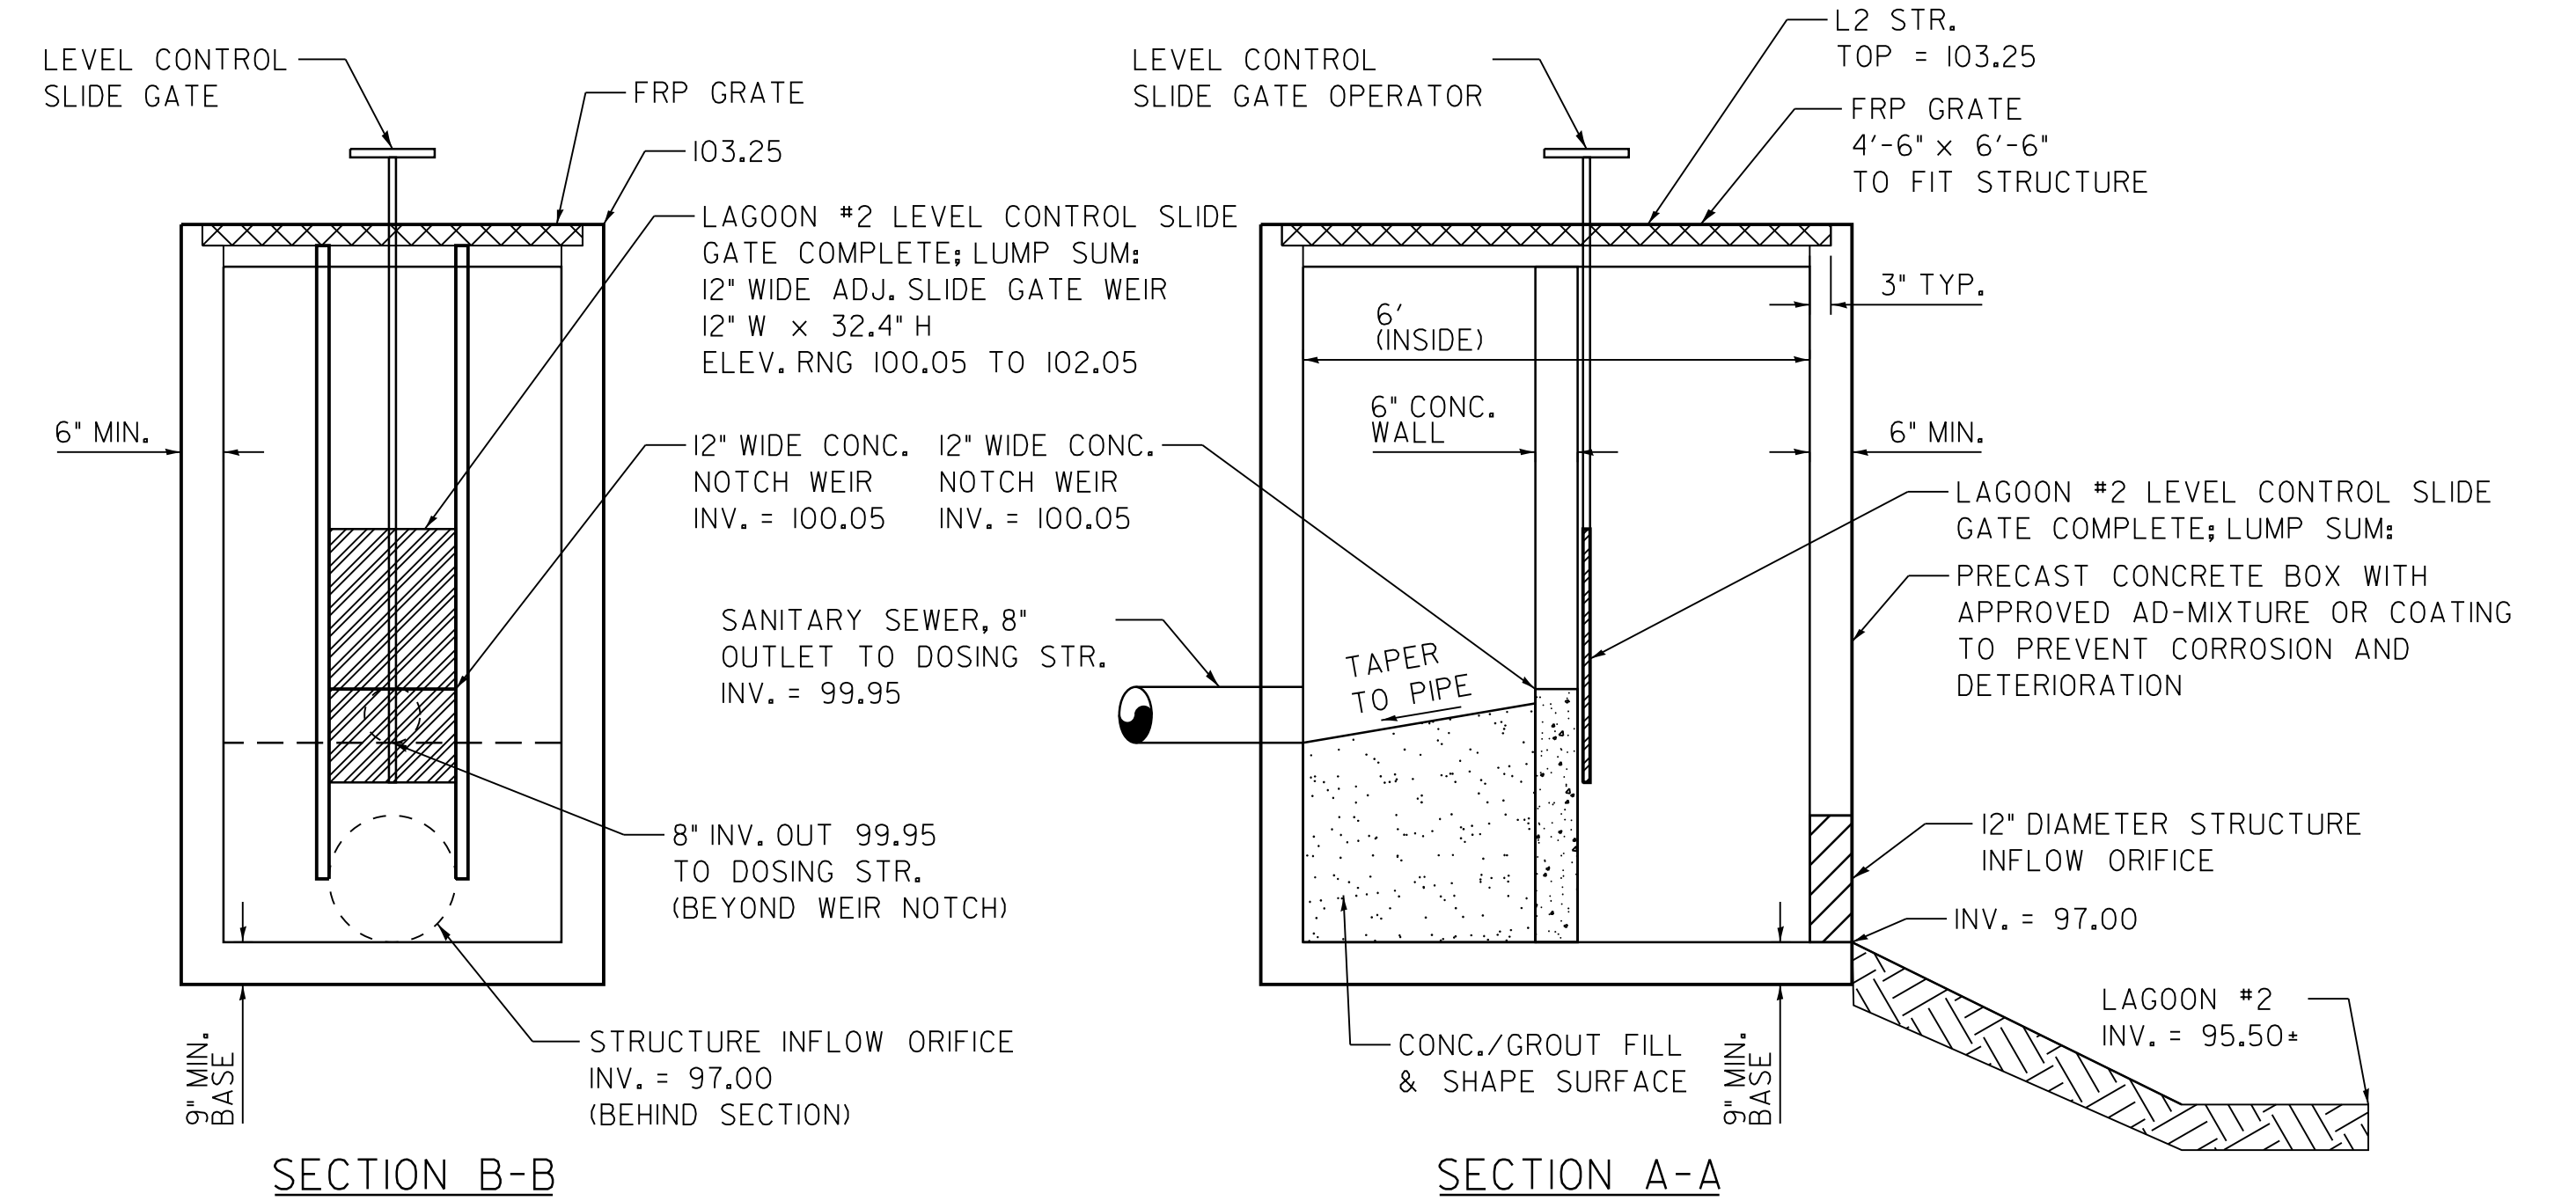
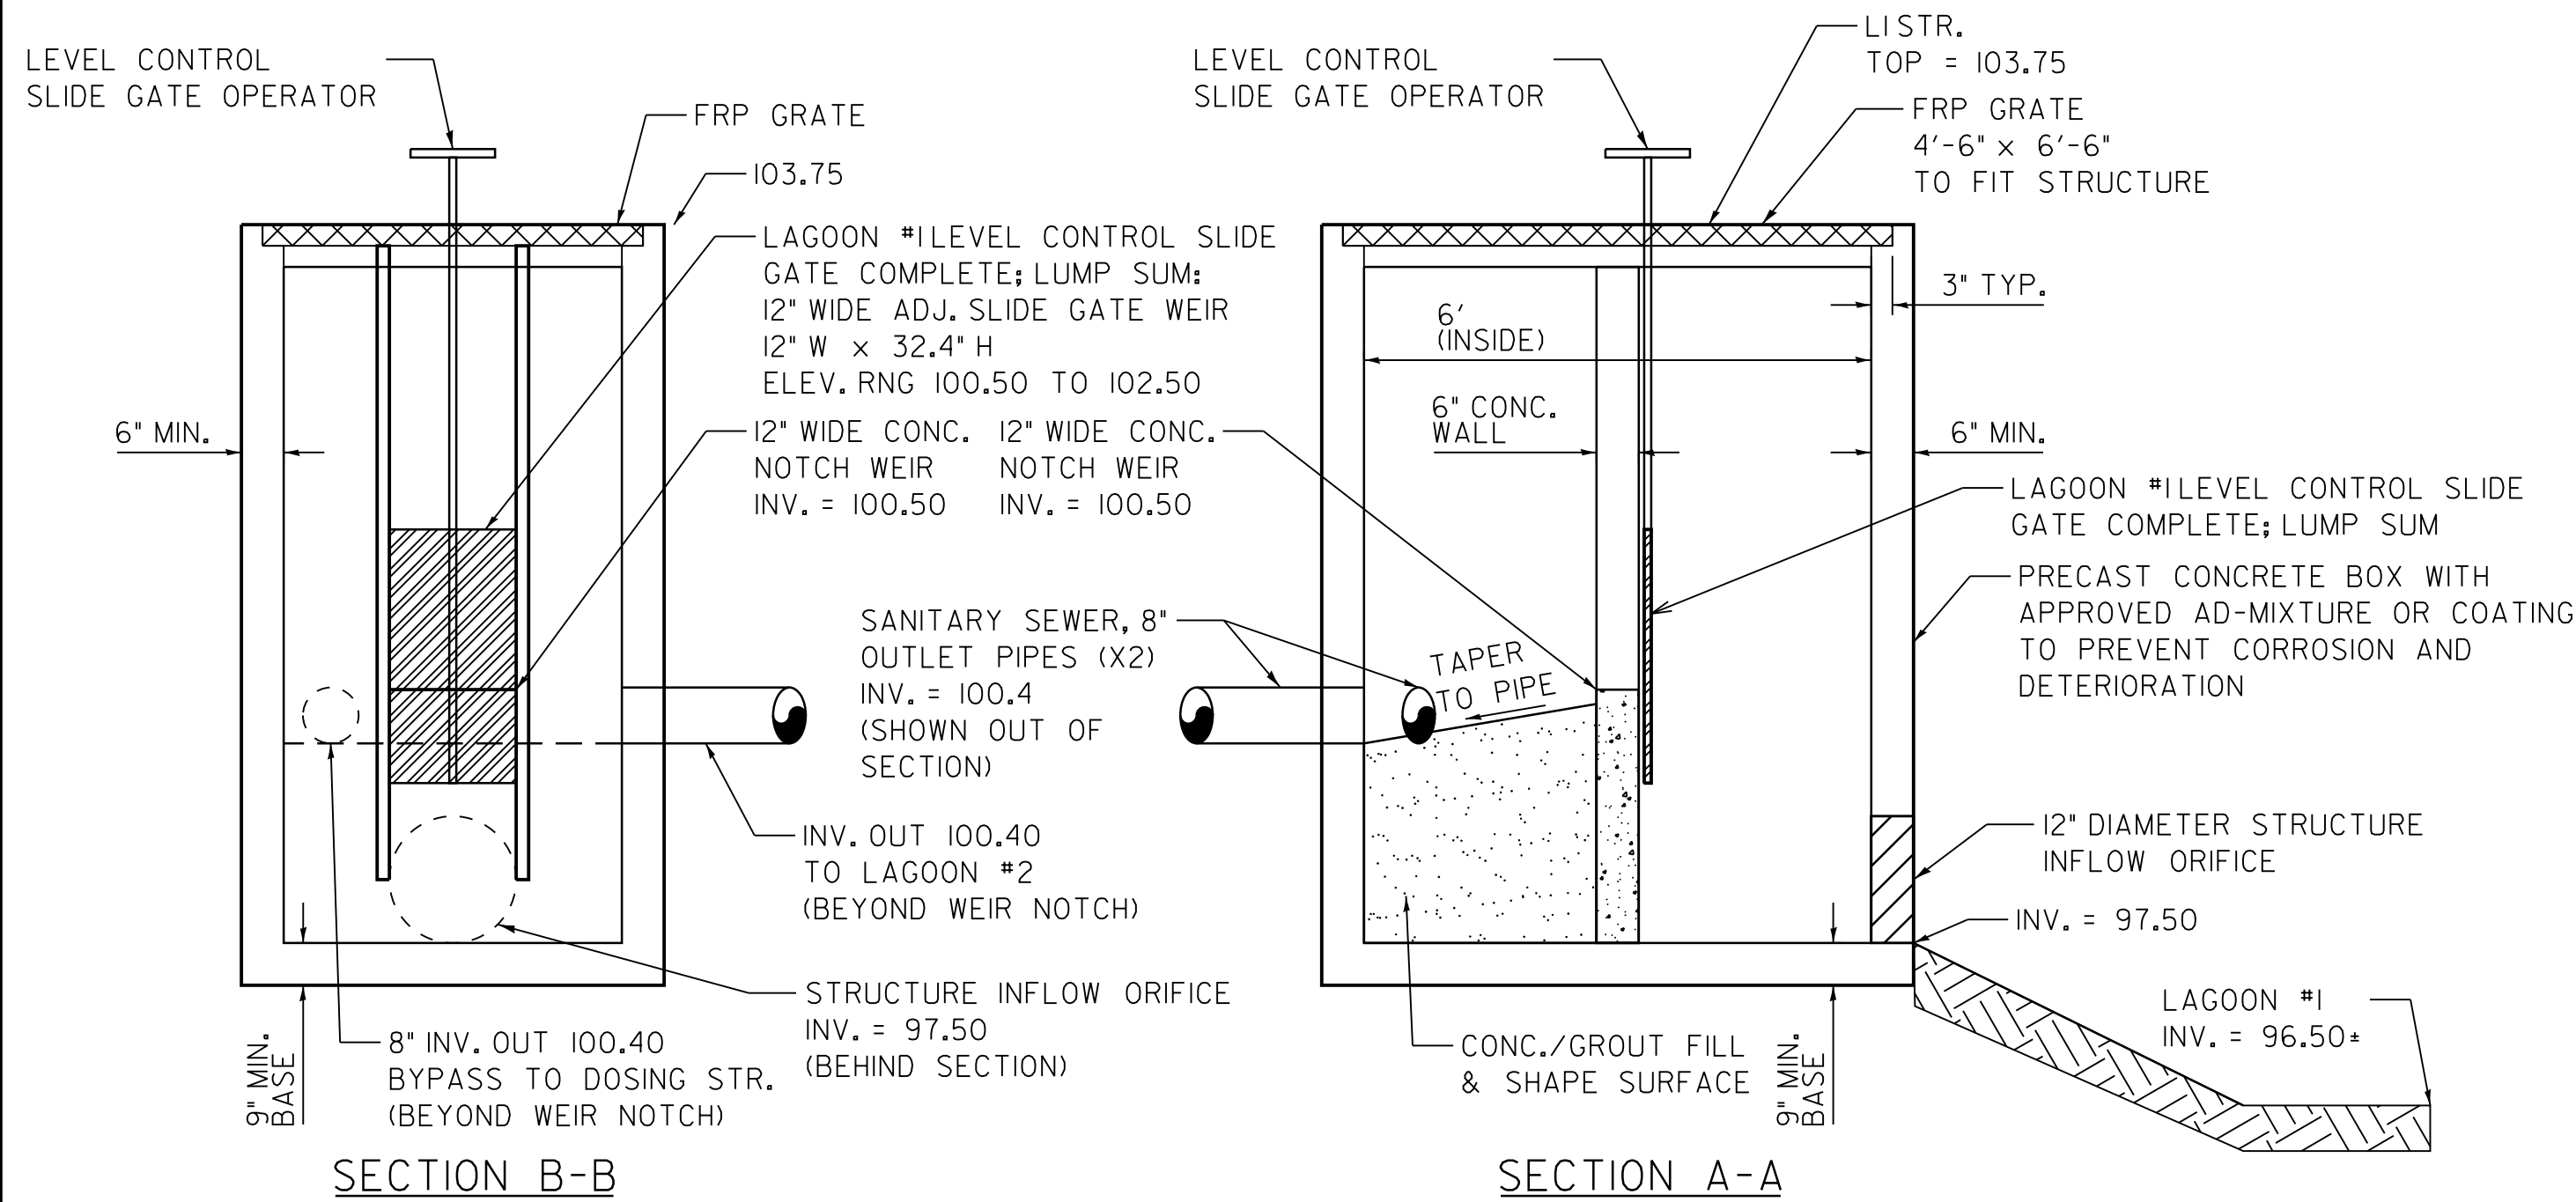
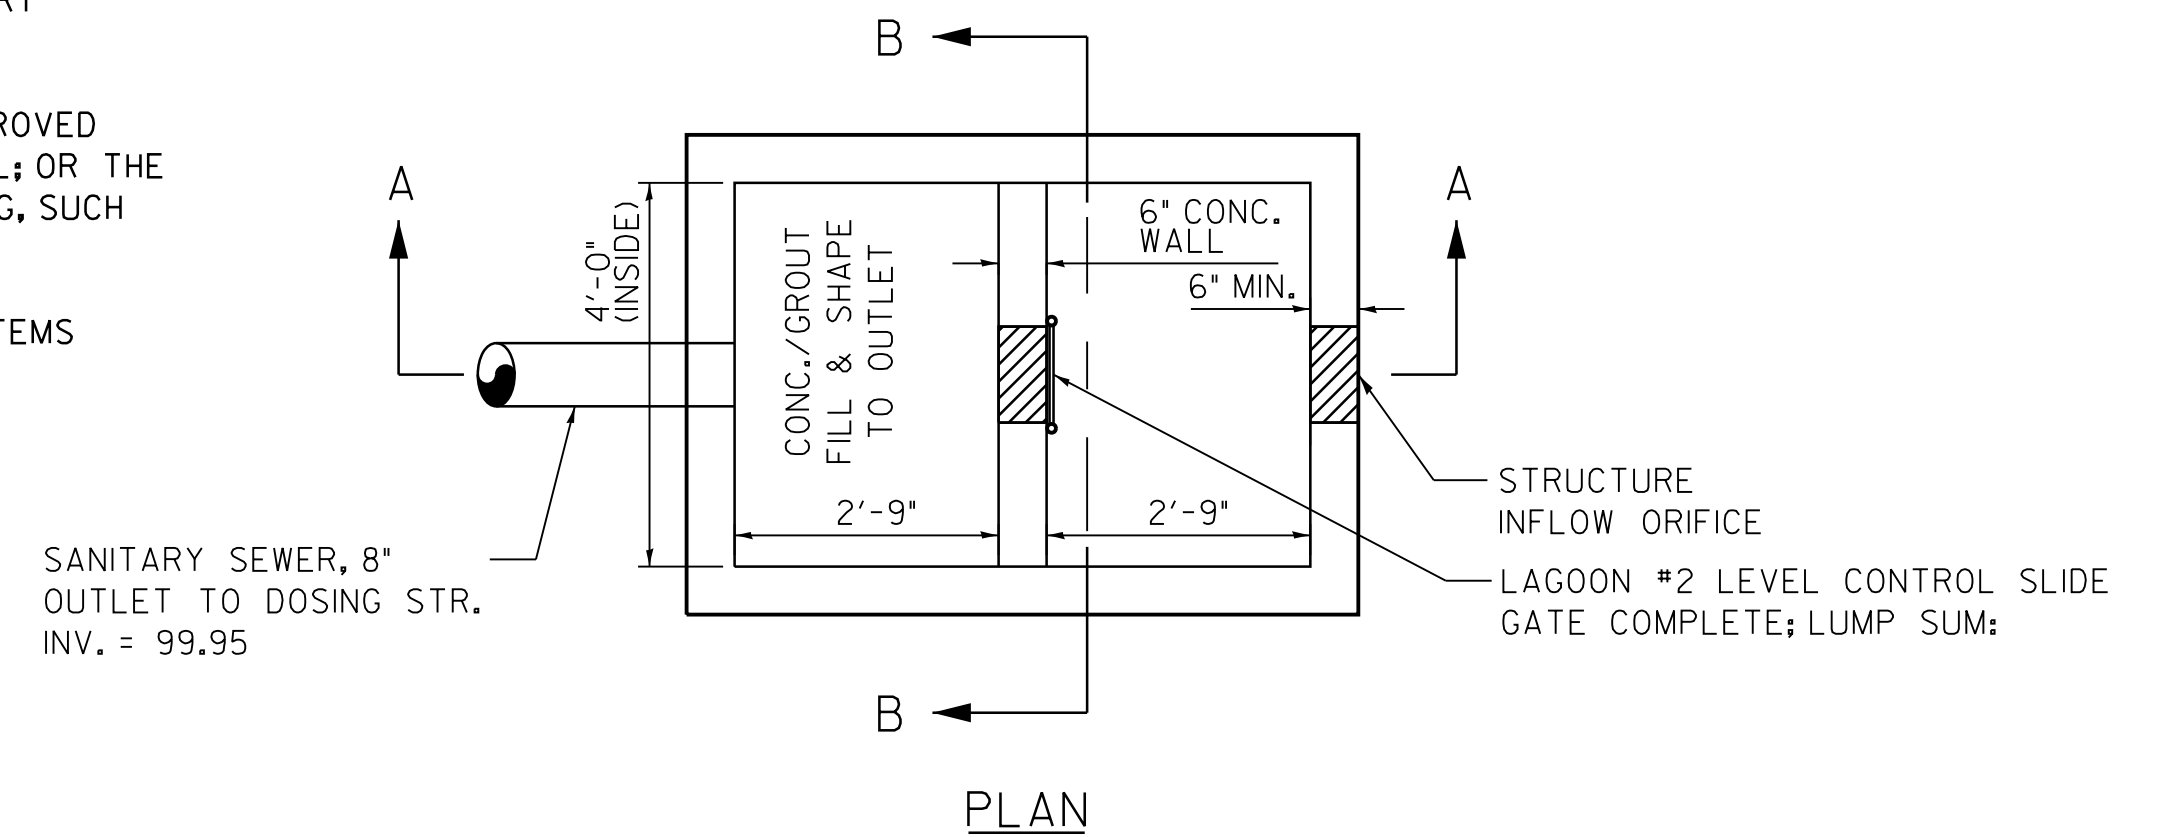


GENERAL NOTES FOR LAGOON LEVEL CONTROL STRUCTURE DETAILS:

- LAGOON LEVEL CONTROL STRUCTURES SHALL BE PAID AS SANITARY MANHOLE, SPECIAL, IEACH PER STRUCTURE.
- PRE-CAST CONCRETE STRUCTURES SHALL BE CAST WITH AN APPROVED ANTI-CORROSION ADMIXTURE, SUCH AS XYPEX OR APPROVED EQUAL; OR THE STRUCTURES SHALL BE COATED WITH AN ANTI-CORROSION COATING, SUCH AS BY TNEMEC, SPECTRASHIELD OR OTHER APPROVED EQUAL.
- UNLESS NOTED TO BE PAID UNDER A SEPARATE PAY ITEM, ALL ITEMS SHOWN AND IDENTIFIED SHALL BE INCLUDED IN THE COST OF THE COMPLETED SANITARY MANHOLE, SPECIAL.

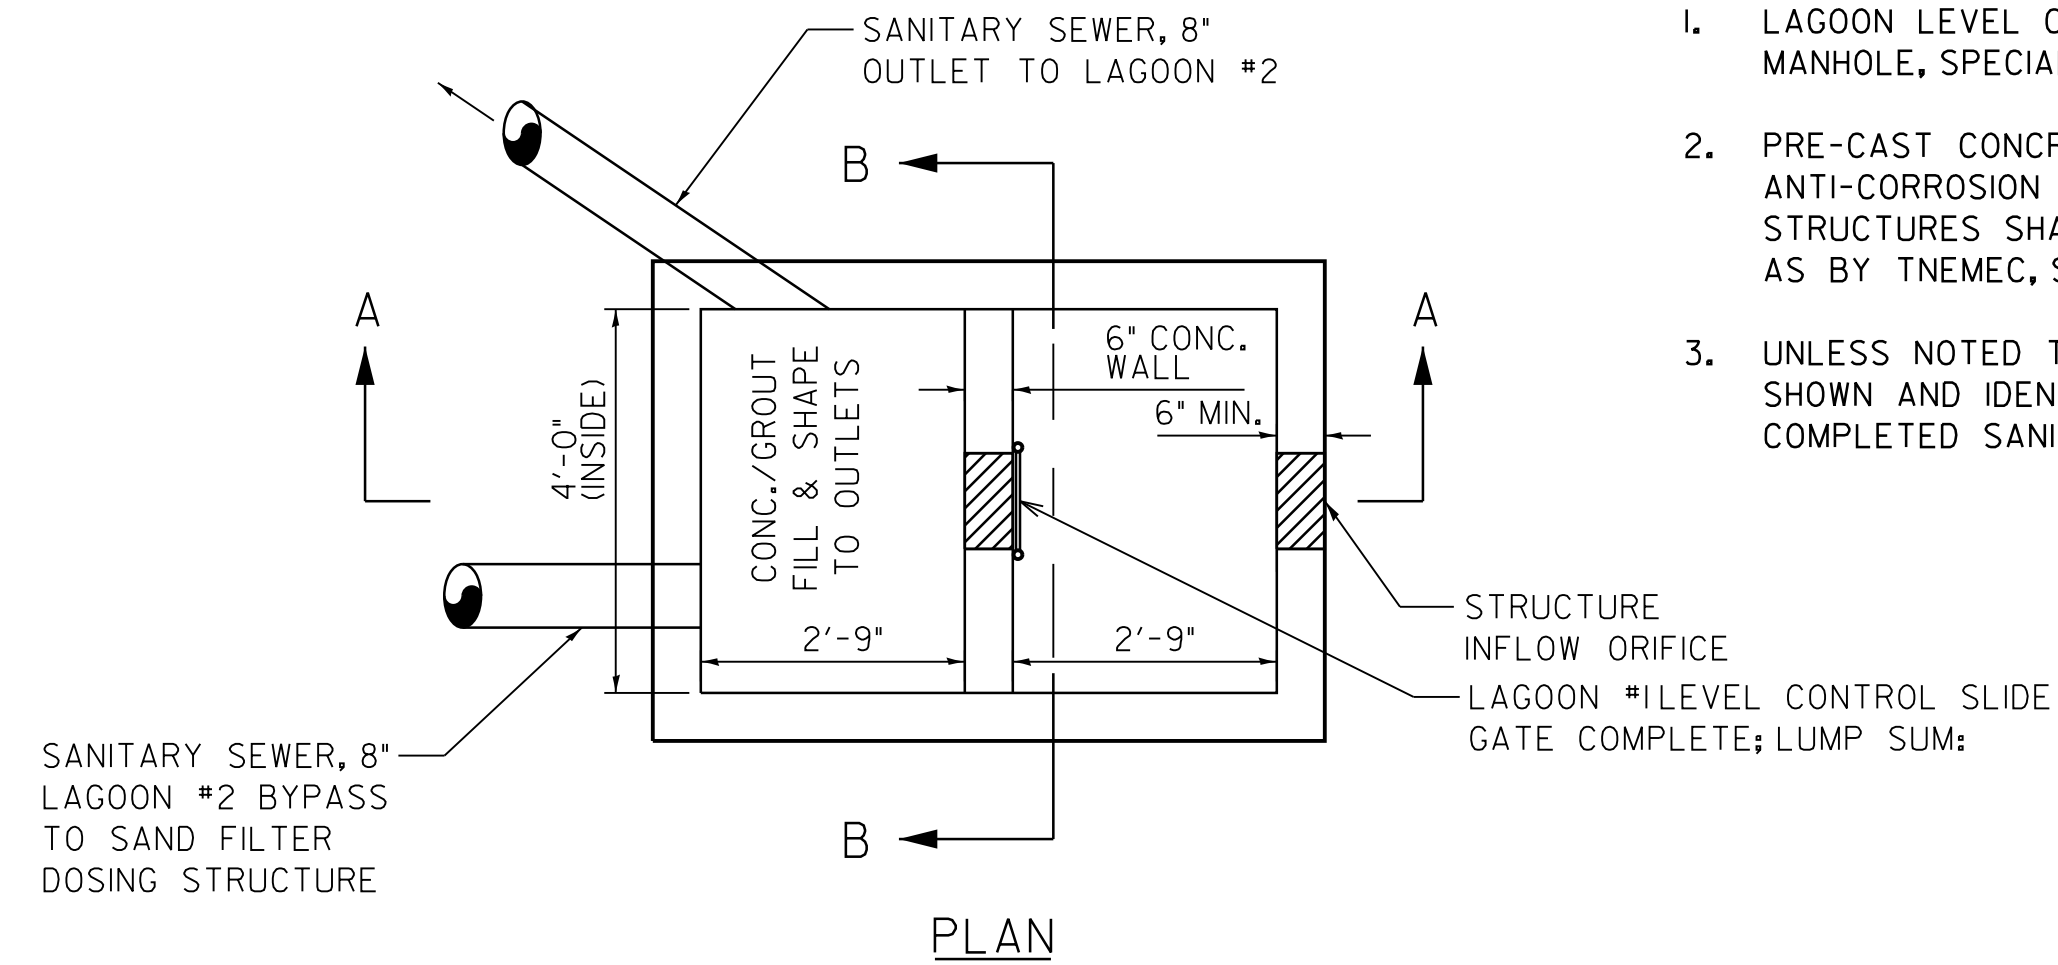


**LAGOON #1 LEVEL CONTROL STRUCTURE DETAIL**

No Scale  
PAY AS: SANITARY MANHOLE, SPECIAL


**LAGOON #2 LEVEL CONTROL STRUCTURE DETAIL**

No Scale  
PAY AS: SANITARY MANHOLE, SPECIAL

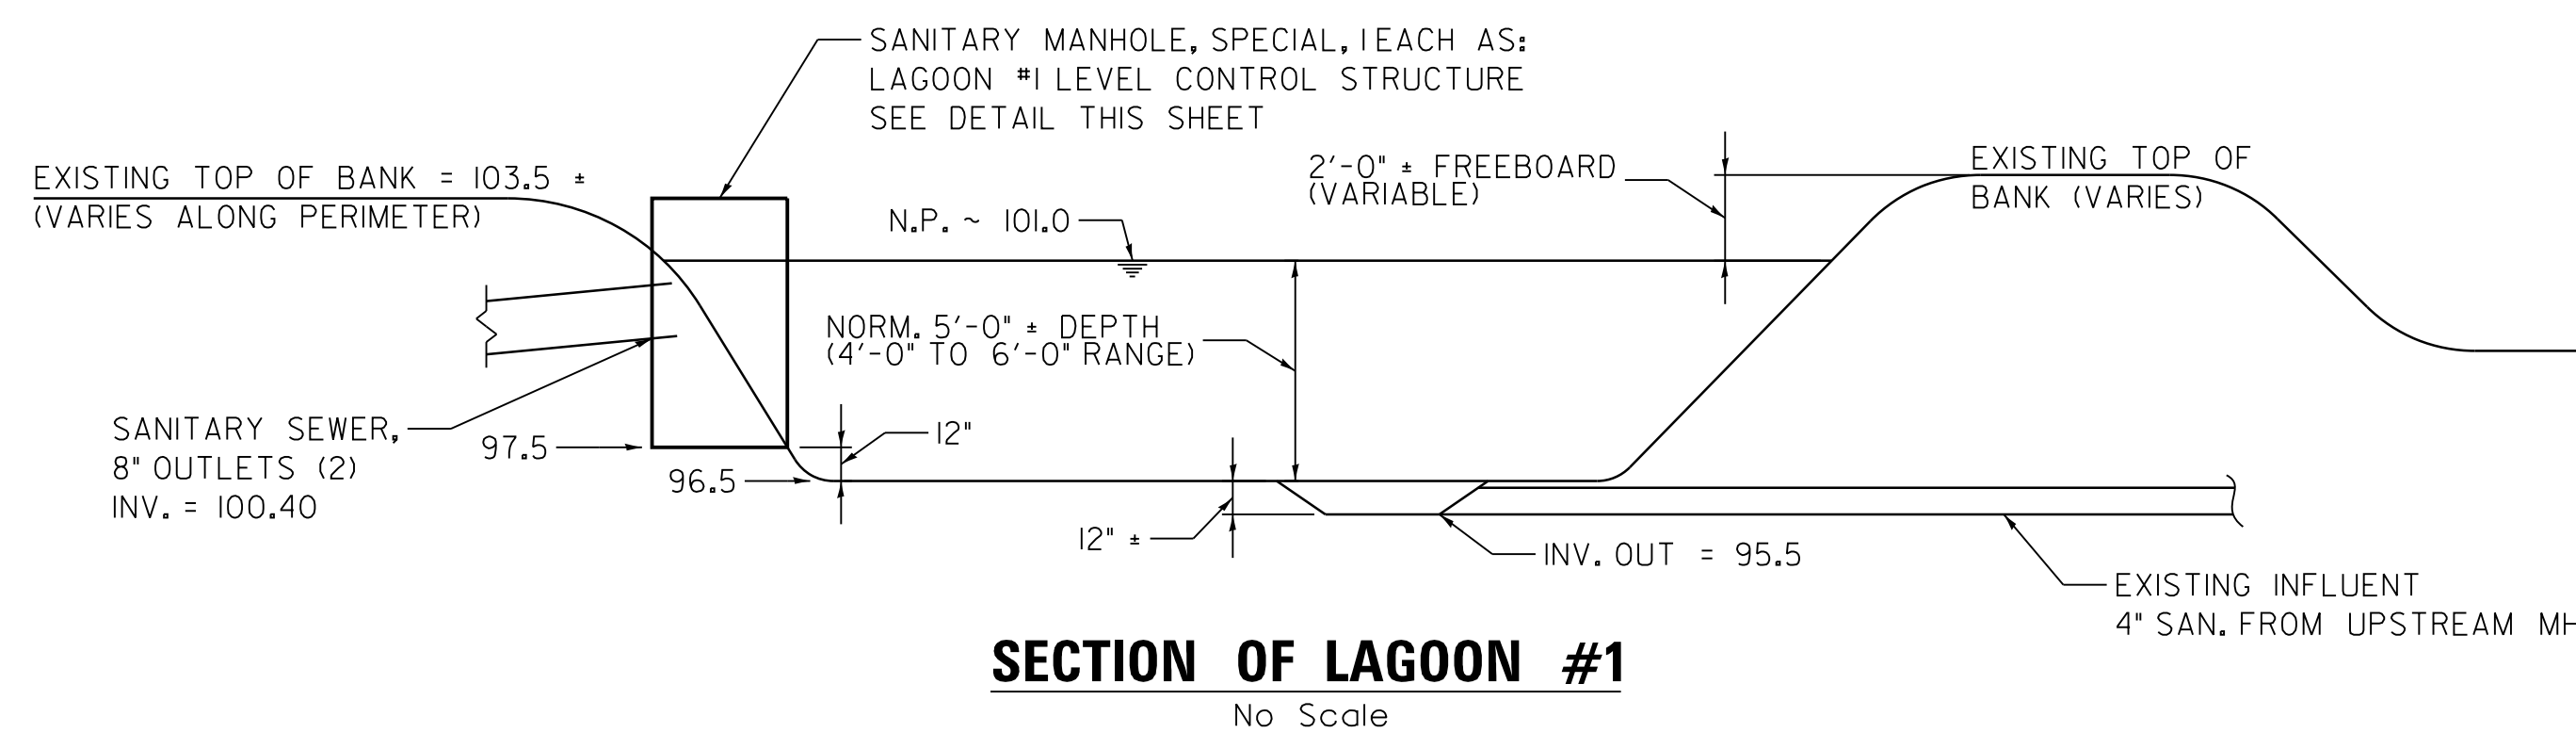

**SECTION OF LAGOON #1**

No Scale

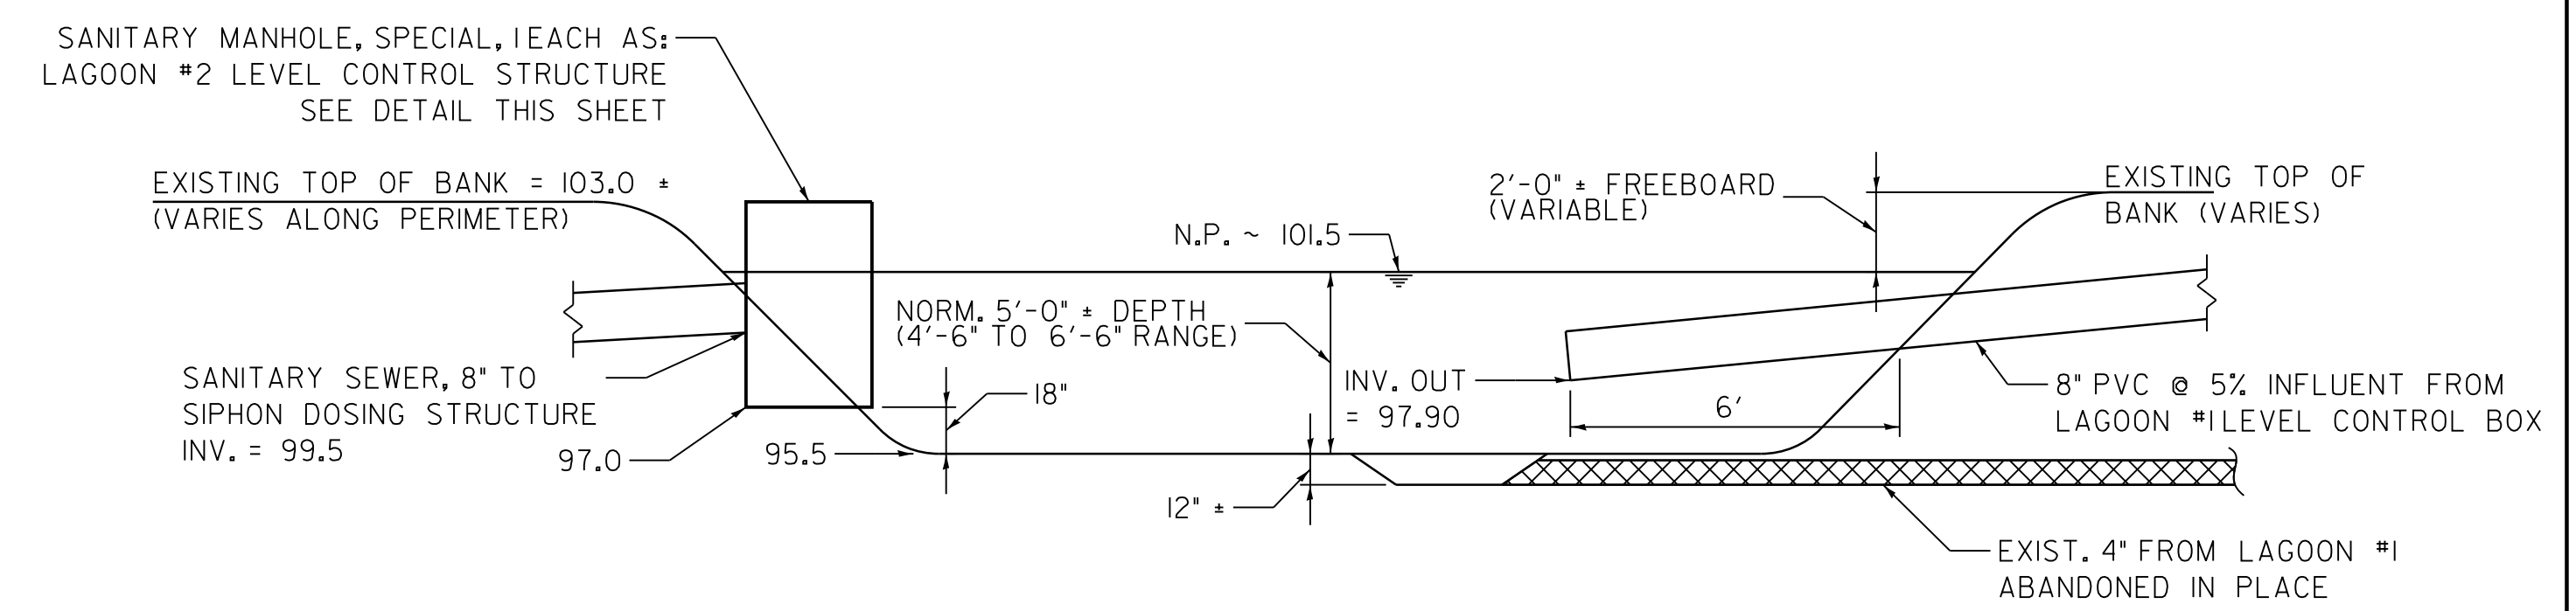

**SECTION OF LAGOON #2**

No Scale

FILE NAME = D570A53-sht-details2.dgn	USER NAME = TKee	DESIGNED - WWS	REVISED -
Default		DRAWN - TDK	REVISED -
	PLOT SCALE = 1:8000' / in.	CHECKED - BEP	REVISED -
	PLOT DATE = 12/13/2013	DATE - 12-13-2013	REVISED -

STATE OF ILLINOIS  
DEPARTMENT OF TRANSPORTATION

LAGOON AND SAND FILTER  
STRUCTURE DETAILS

SCALE: NTS SHEET 1 OF 1 SHEETS STA. TO STA.

F.A.I. RTE.	SECTION	COUNTY	TOTAL SHEETS	SHEET NO.
55	FUNKS GROVE RA IMP. 2014-	McLEAN	17	11
CONTRACT NO. 70A53				
ILLINOIS FED. AID PROJECT				

