


PROPOSED TYPICAL CROSS SECTION
 (APPROACH PAVEMENT) STA. 512+46.00 TO STA. 513+00.00

- LEGEND**
- ⑦ PROP. HOT-MIX ASPHALT SURFACE REMOVAL (3/4")
 - ⑧ PROP. LEVELING BINDER (MACHINE METHOD), N50 (3/4")
 - ⑨ PROP. HOT-MIX ASPHALT BINDER COURSE, IL 19.0, N50 (VAR. DEPTH)
 - ⑩ PROP. HOT-MIX ASPHALT SURFACE COURSE, MIX "C", N50 (1 1/2")
 - ⑪ PROP. HOT-MIX ASPHALT SHOULDERS, 8"
 - ⑫ PROP. AGGREGATE WEDGE SHOULDER, TYPE B
 - ⑬ PROP. PAINT PAVEMENT MARKING - LINE 5"
 - ⑭ PROP. HOT-MIX ASPHALT BINDER COURSE, IL 19.0, N50 (10")
 - ⑮ PROP. STEEL PLATE BEAM GUARDRAIL, TYPE A, 6 FT POSTS
 - ⑯ PROP. SUBBASE GRANULAR MATERIAL, TYPE A, 8"
 - ⑰ PROP. AGGREGATE SHOULDERS, TYPE B
 - ⑱ TOPSOIL FURNISH AND PLACEMENT, 4"

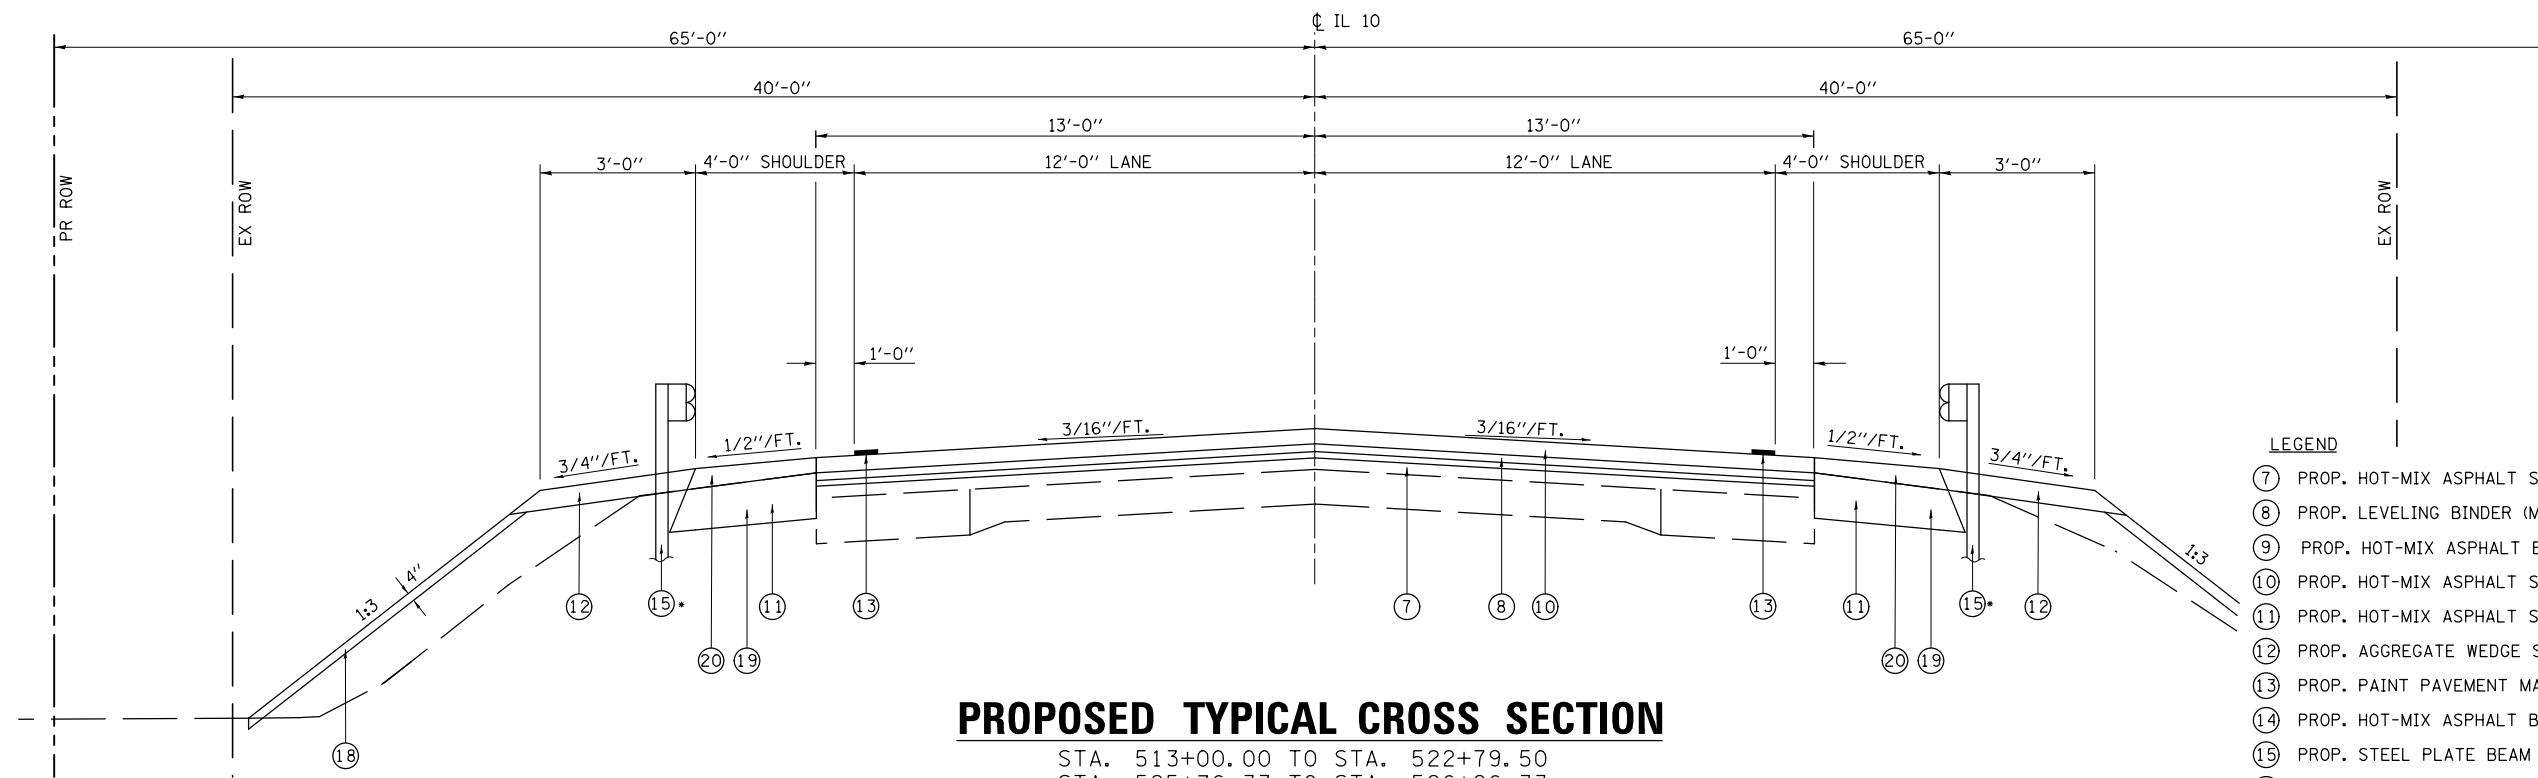

PROPOSED TYPICAL CROSS SECTION

STA. 513+00.00 TO STA. 522+79.50
 STA. 525+76.33 TO STA. 526+26.33

- LEGEND**
- ⑦ PROP. HOT-MIX ASPHALT SURFACE REMOVAL (3/4")
 - ⑧ PROP. LEVELING BINDER (MACHINE METHOD), N50 (3/4")
 - ⑨ PROP. HOT-MIX ASPHALT BINDER COURSE, IL 19.0, N50 (VAR. DEPTH)
 - ⑩ PROP. HOT-MIX ASPHALT SURFACE COURSE, MIX "C", N50 (1 1/2")
 - ⑪ PROP. HOT-MIX ASPHALT SHOULDERS, 8"
 - ⑫ PROP. AGGREGATE WEDGE SHOULDER, TYPE B
 - ⑬ PROP. PAINT PAVEMENT MARKING - LINE 5"
 - ⑭ PROP. HOT-MIX ASPHALT BINDER COURSE, IL 19.0, N50 (10")
 - ⑮ PROP. STEEL PLATE BEAM GUARDRAIL, TYPE A, 6 FT POSTS
 - ⑯ PROP. SUBBASE GRANULAR MATERIAL, TYPE A, 8"
 - ⑰ PROP. AGGREGATE SHOULDERS, TYPE B
 - ⑱ TOPSOIL FURNISH AND PLACEMENT, 4"
 - ⑲ PROP. BASE COURSE WIDENING, 10"
 - ⑳ PROP. HOT-MIX ASPHALT SHOULDERS

NOTE: BASE COURSE WIDENING, 10" WILL REMAIN IN PLACE
 LT STA. 521+30.00 TO STA. 522+79.50 RT STA. 521+86.12 TO STA. 522+79.50
 LT STA. 525+76.33 TO STA. 526+83.50 RT STA. 525+76.33 TO STA. 526+74.66

*LT STA. 513+00.00 TO STA. 521+24.79
 LT STA. 521+75.06 TO STA. 522+79.50
 RT STA. 513+00.00 TO STA. 522+79.50

FILE NAME =	USER NAME = \$USER*	DESIGNED -	REVISED -	STATE OF ILLINOIS DEPARTMENT OF TRANSPORTATION	TYPICAL SECTIONS - FAP 717 (IL RTE 10)			F.A.P. RTE.	SECTION	COUNTY	TOTAL SHEETS	SHEET NO.
*FILEL\$		DRAWN -	REVISED -					717	(102B-1,102CR,102BR-2)RS-5	LOGAN	218	18
	PLOT SCALE = \$SCALE*	CHECKED -	REVISED -		SCALE: SHEET NO. 5 OF 5 SHEETS STA. TO STA.			CONTRACT NO. 72B82				
	PLOT DATE = \$DATE*	DATE -	REVISED -		ILLINOIS FED. AID PROJECT							