


*SEE INTERSECTION GEOMETRICS
TR 44 SHEET FOR LAYOUT

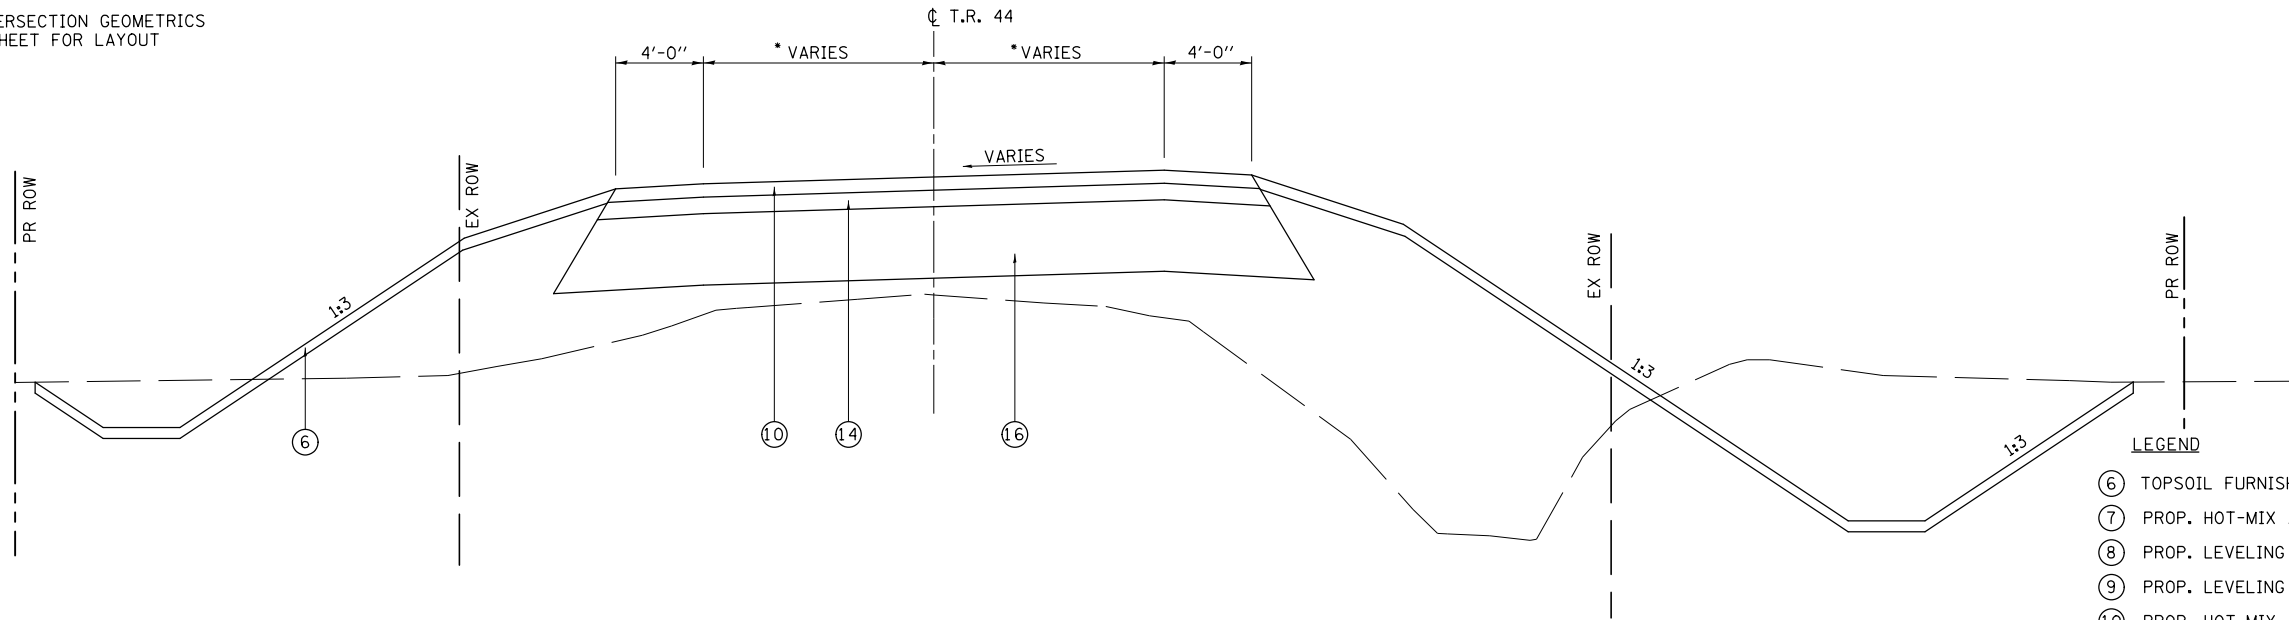

PROPOSED TYPICAL CROSS SECTION-T.R. 44

STA. 19+12.11 TO STA. 20+36.26 (IL 10)
(IL 10) STA. 20+62.26 TO STA. 21+88.64

LEGEND

- ⑥ TOPSOIL FURNISH AND PLACEMENT, 4"
- ⑦ PROP. HOT-MIX ASPHALT SURFACE REMOVAL (VAR. DEPTH)
- ⑧ PROP. LEVELING BINDER (MACHINE METHOD), N50 (3/4")
- ⑨ PROP. LEVELING BINDER (MACHINE METHOD), N50 (VAR. DEPTH)
- ⑩ PROP. HOT-MIX ASPHALT SURFACE COURSE, MIX "C", N50 (1 1/2")
- ⑪ PROP. HOT-MIX ASPHALT SHOULDERS, 8"
- ⑫ PROP. AGGREGATE WEDGE SHOULDER, TYPE B
- ⑬ PROP. PAINT PAVEMENT MARKING - LINE 5"
- ⑭ PROP. HOT-MIX ASPHALT BINDER COURSE, IL 19.0, N50 (2.5")
- ⑮ PROP. STEEL PLATE BEAM GUARDRAIL, TYPE A, 6 FT POSTS
- ⑯ PROP. SUBBASE GRANULAR MATERIAL, TYPE A, 8"
- ⑰ PROP. AGGREGATE SHOULDERS, TYPE B

FILE NAME =	USER NAME = \$USER*	DESIGNED -	REVISED -
\$FILEL\$		DRAWN -	REVISED -
	PLOT SCALE = \$SCALE*	CHECKED -	REVISED -
	PLOT DATE = \$DATE*	DATE -	REVISED -

**STATE OF ILLINOIS
DEPARTMENT OF TRANSPORTATION**

TYPICAL SECTIONS - T.R. 44

SCALE: SHEET NO. 2 OF 2 SHEETS STA. TO STA.

F.A.P. RTE.	SECTION	COUNTY	TOTAL SHEETS	SHEET NO.
717	(102B-1,102CR,102BR-2)RS-5	LOGAN	218	20
CONTRACT NO. 72B82				
ILLINOIS FED. AID PROJECT				