
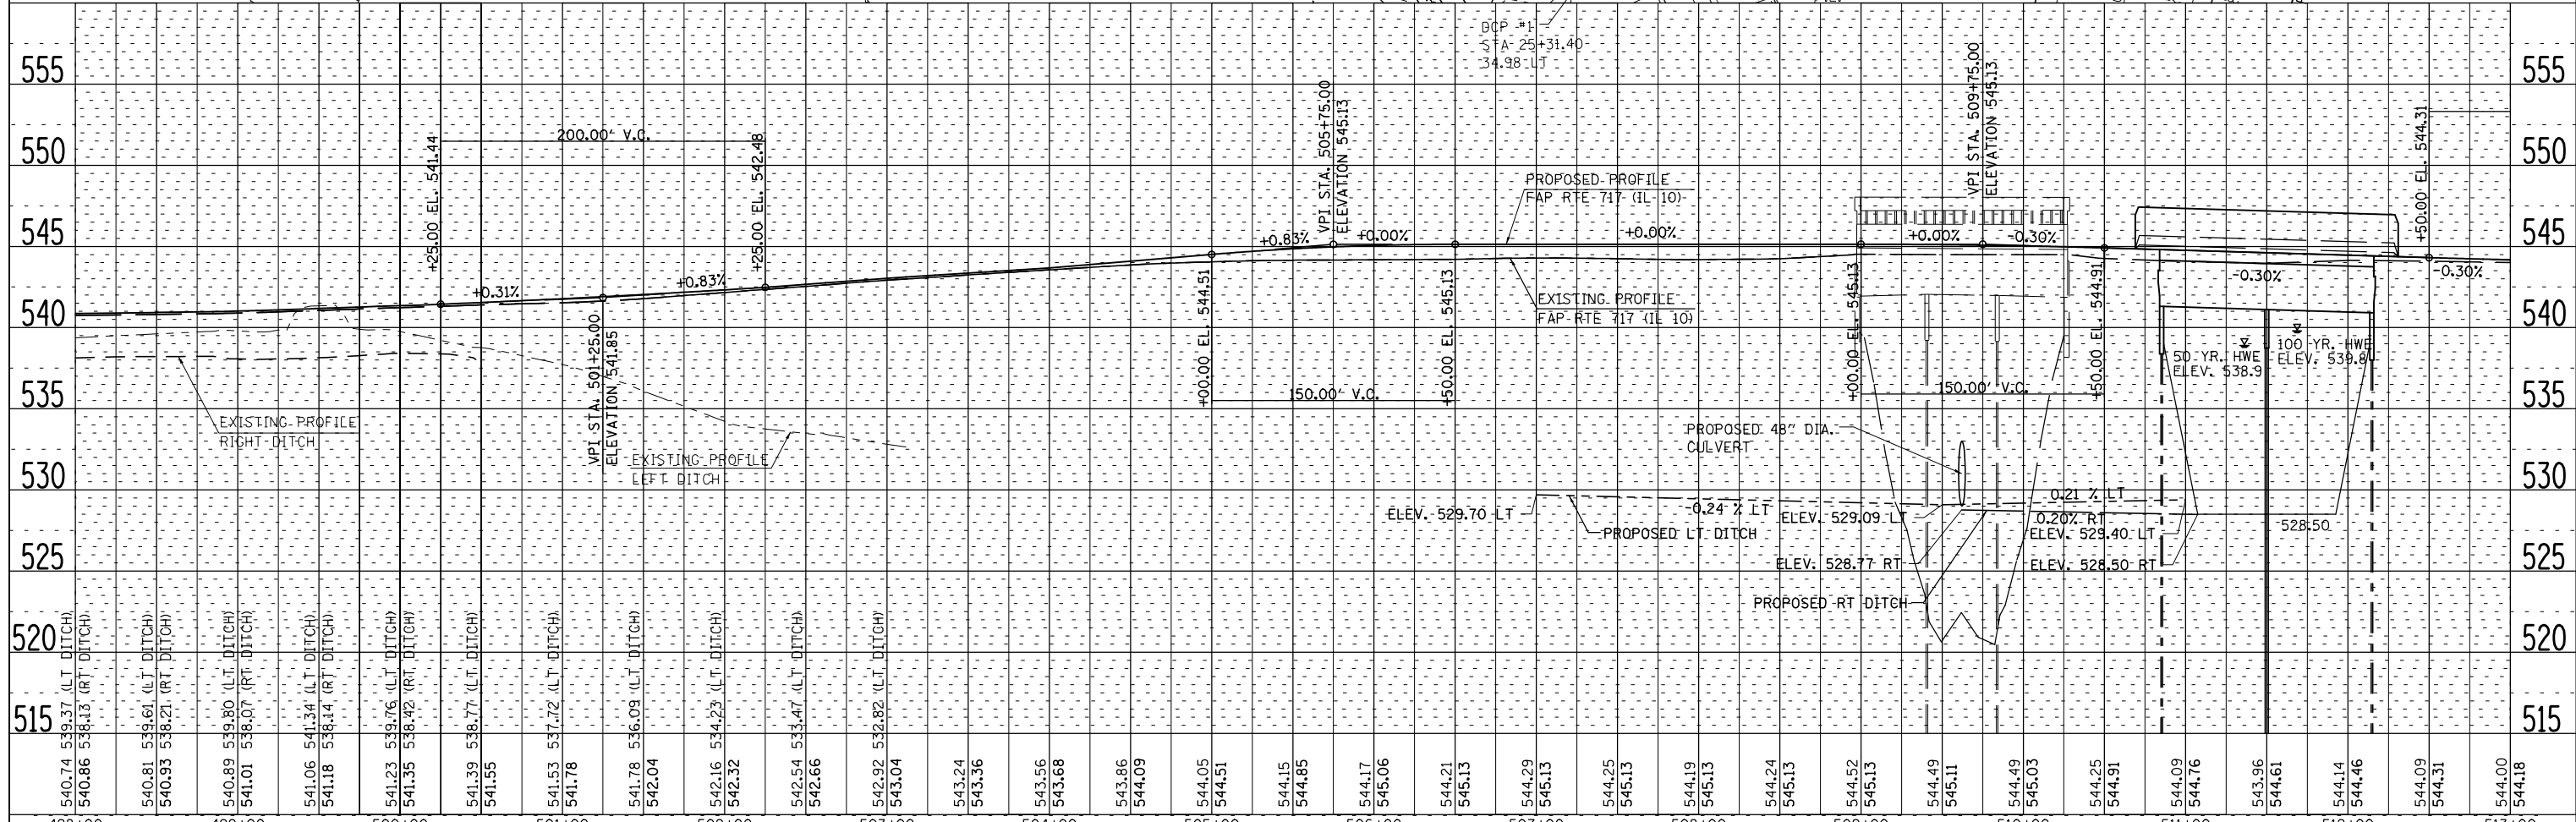


DATE	
BY	
PLAN	
NO.	
DATE	
BY	
PROFILE	
NO.	

DATE	
BY	
PROFILE	
NO.	
DATE	
BY	
PLAN	
NO.	

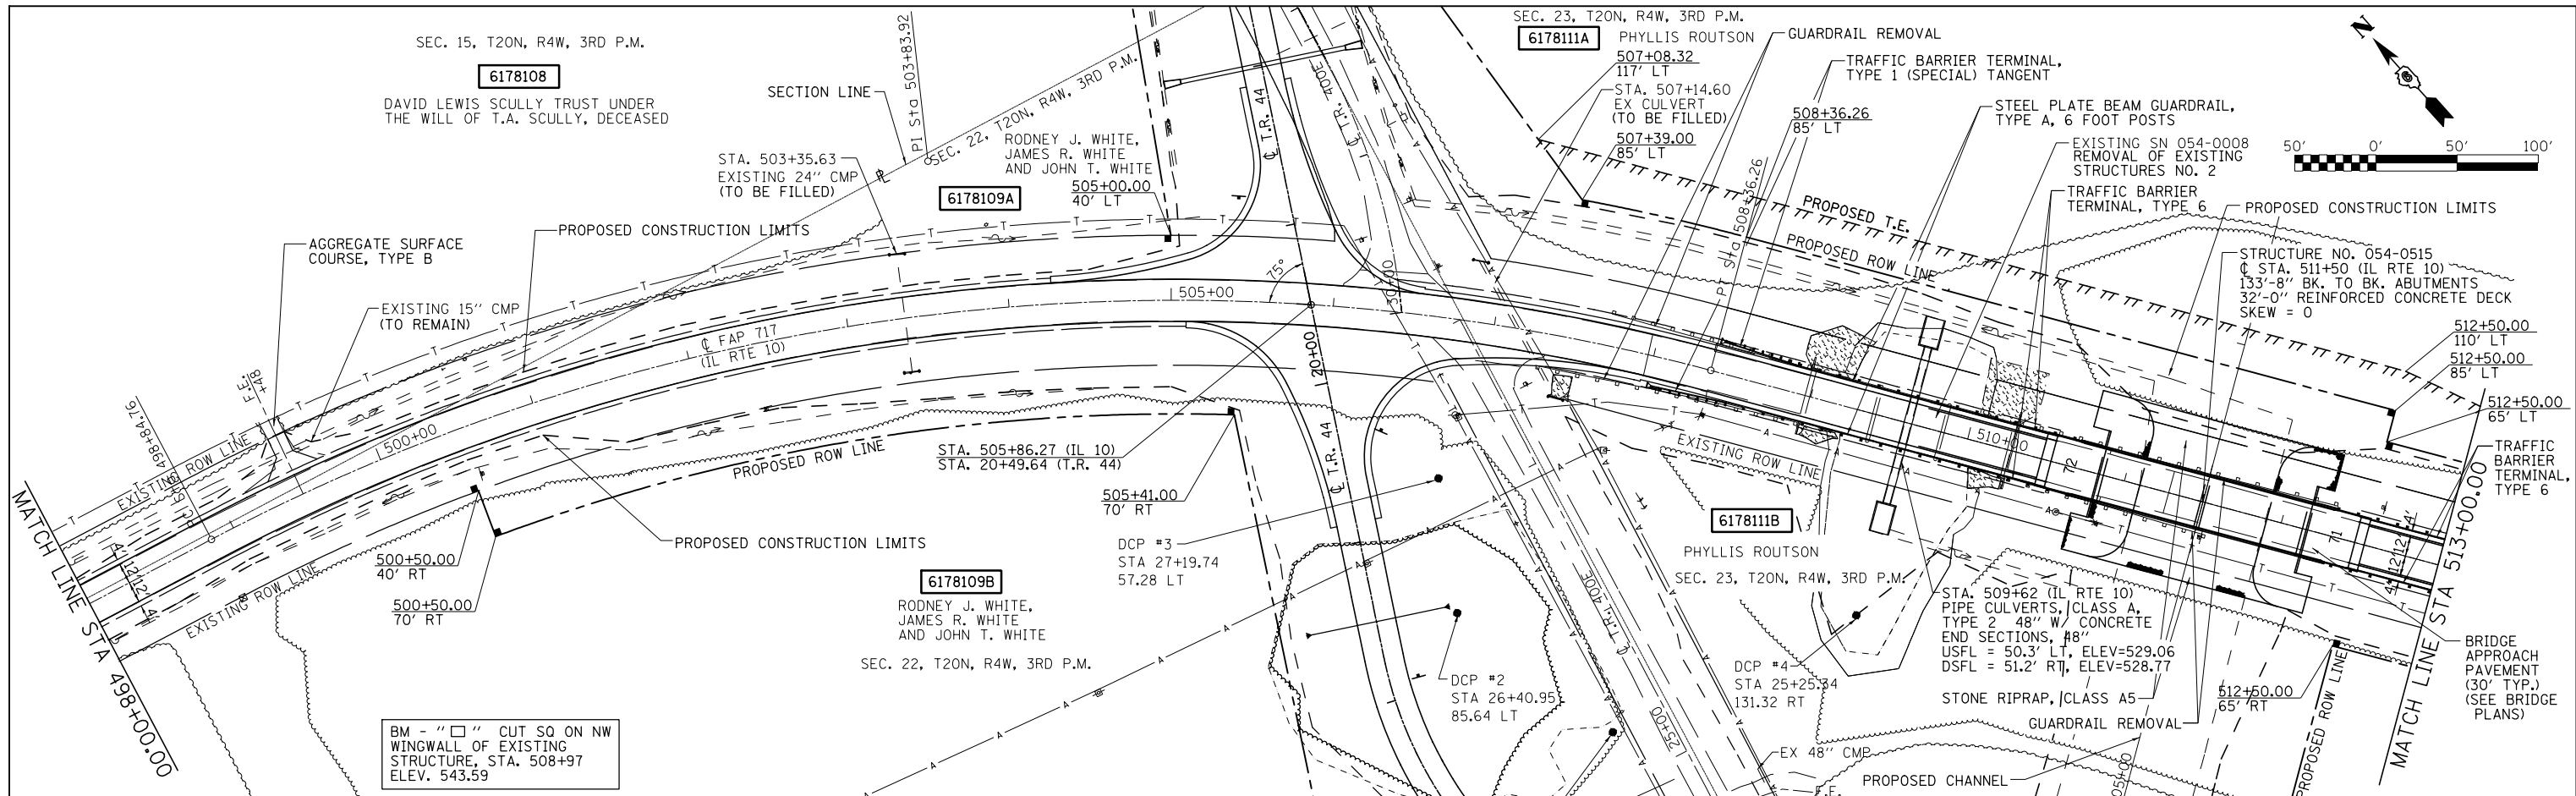

FILE NAME	USER NAME	DESIGNED	REVISED	STATE OF ILLINOIS DEPARTMENT OF TRANSPORTATION		PLAN & PROFILE - FAP 717 (IL RTE 10)		F.A.P. RTE.	SECTION	COUNTY	TOTAL SHEETS	SHEET NO.
FILEL		DRAWN	REVISED			SCALE:		717	(102B-1,102CR,102BR-2)RS-5	LOGAN	218	27
MODELNAME		CHECKED	REVISED			SHEET 2 OF 3 SHEETS STA. 498+00.00 TO STA. 513+00.00					CONTRACT NO. 72B82	
		DATE	REVISED								ILLINOIS FED. AID PROJECT	