


BY: _____ DATE: _____
 SURVEYED _____
 PLOTTED _____
 TEMPLATE _____
 NOTE BOOK _____
 AREAS CHECKED _____
 NO. _____

BY: _____ DATE: _____
 SURVEYED _____
 PLOTTED _____
 TEMPLATE _____
 NOTE BOOK _____
 AREAS CHECKED _____
 NO. _____

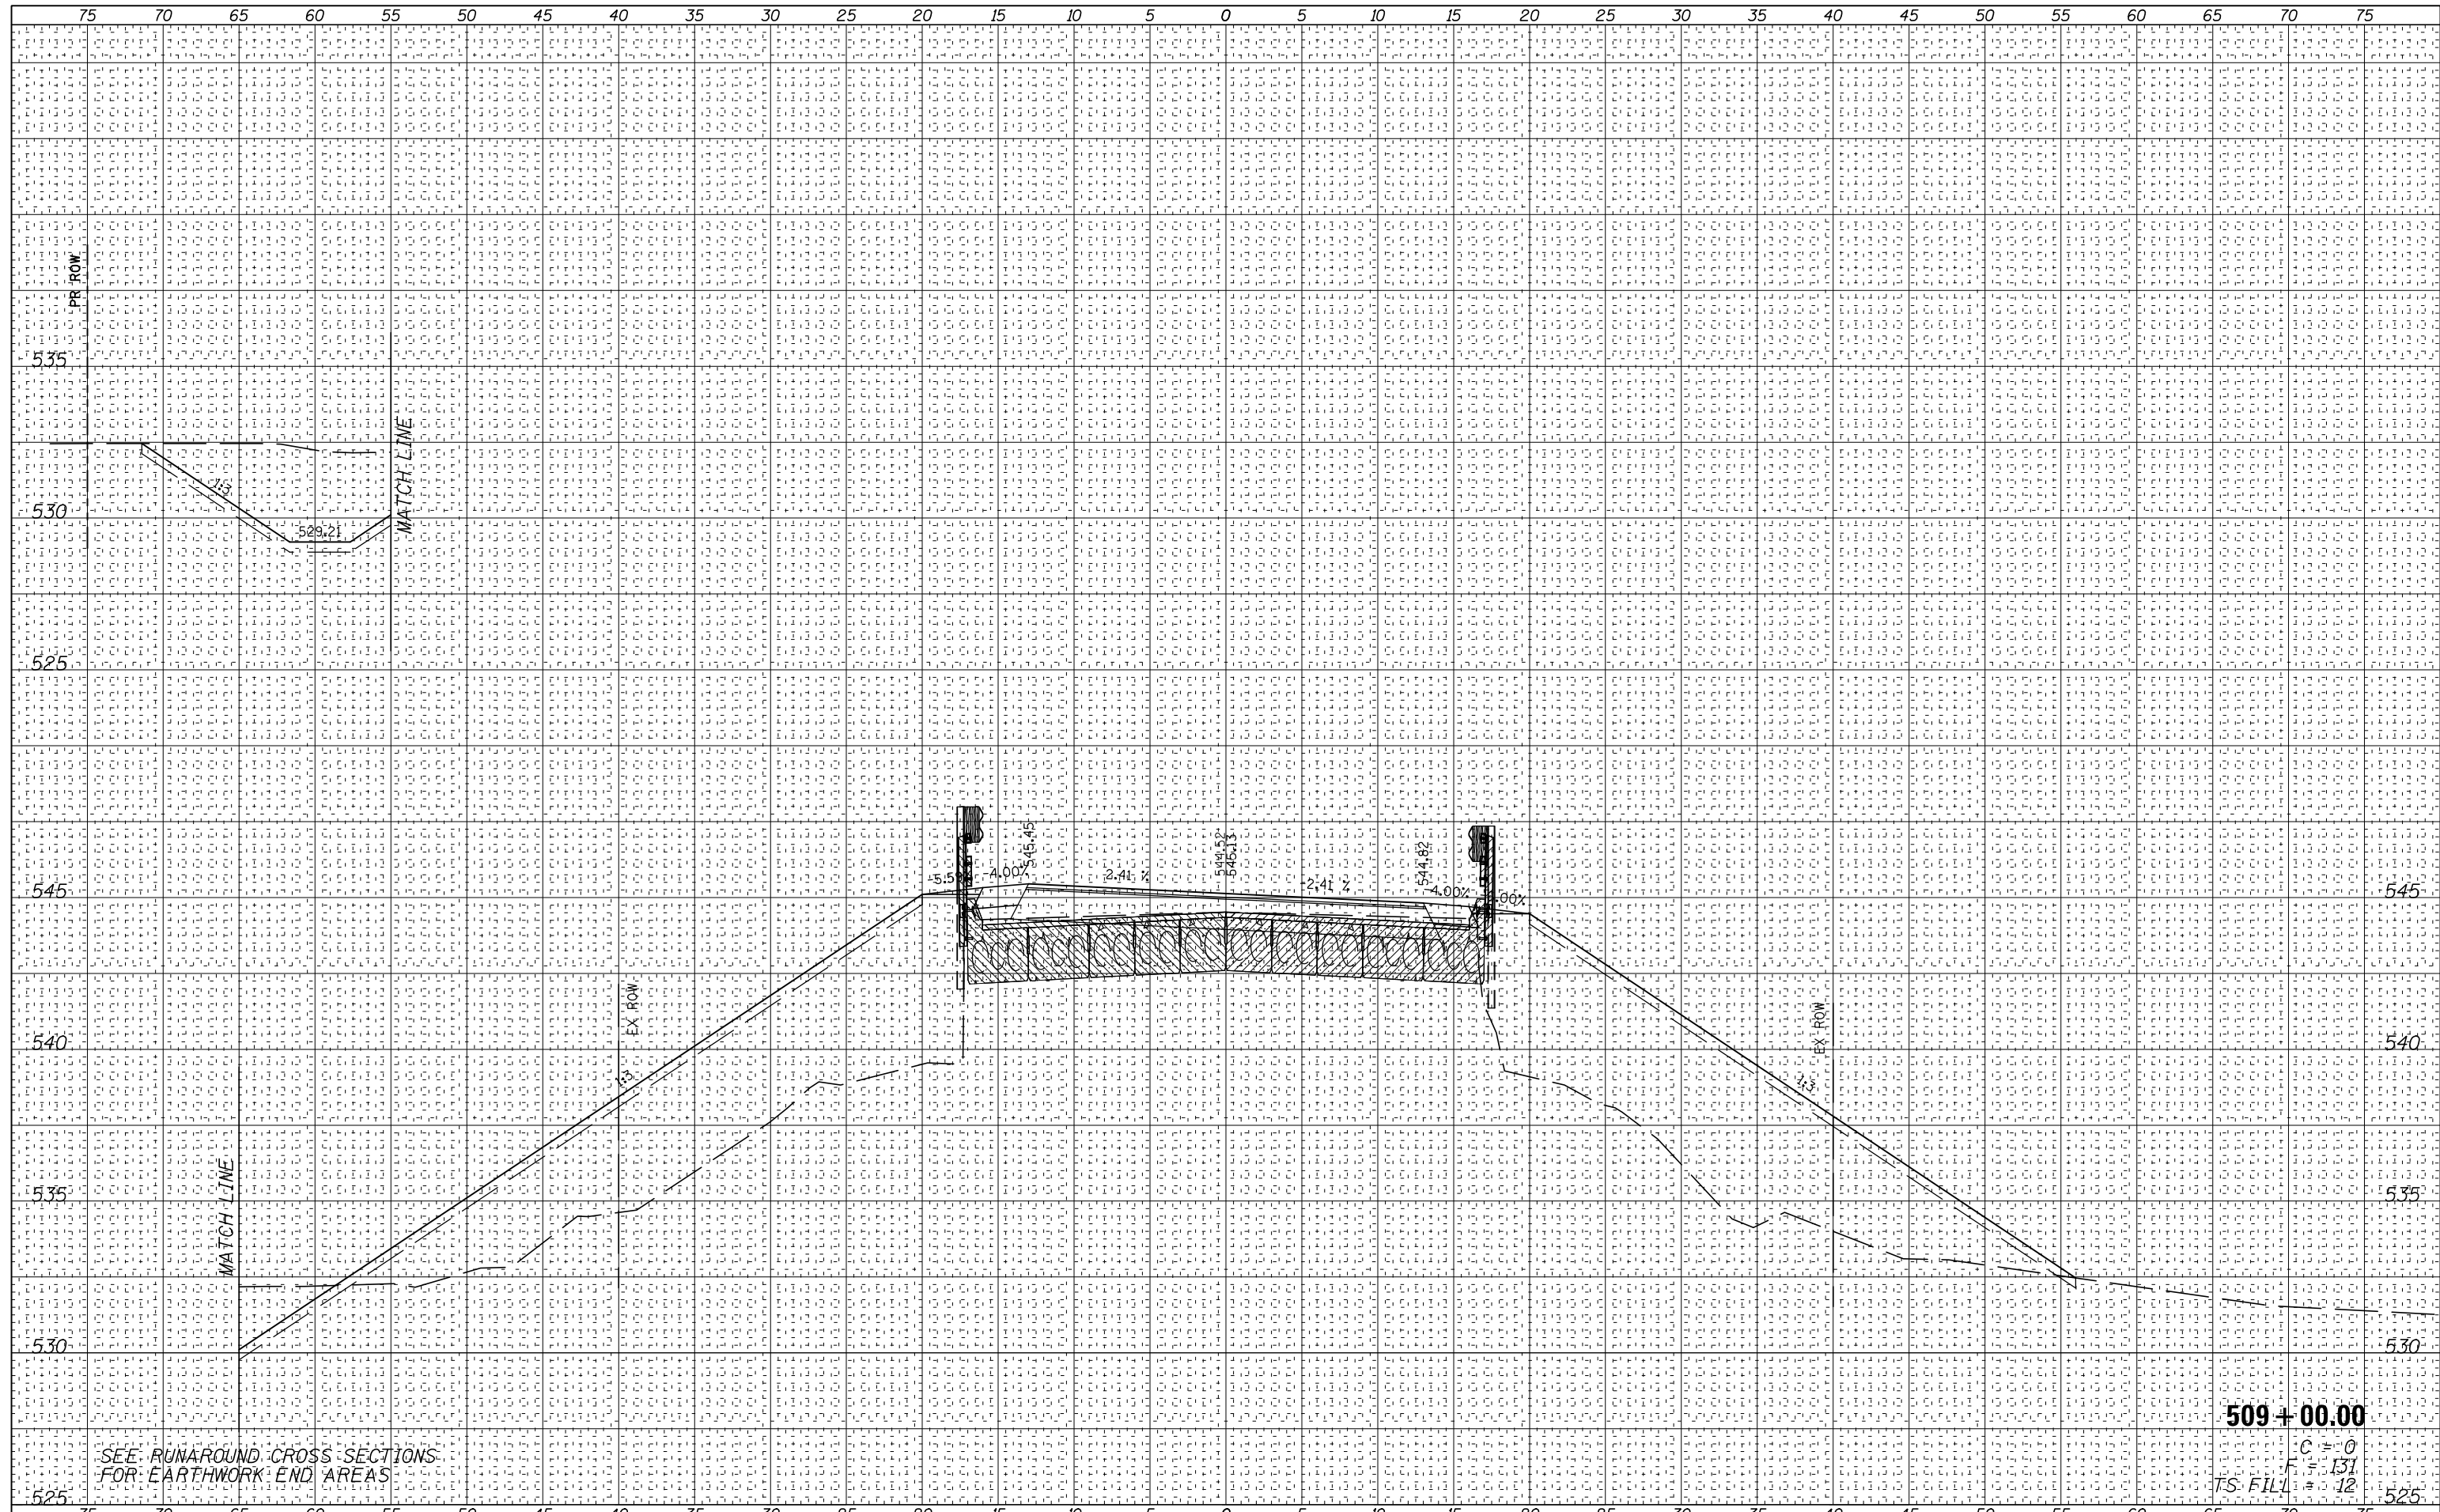

SEE RUNAROUND CROSS SECTIONS FOR EARTHWORK END AREAS

509+00.00

TS: FILL
 C = 0
 F = 131
 = 12

FILE NAME =	USER NAME = *USER*	DESIGNED -	REVISED -	STATE OF ILLINOIS DEPARTMENT OF TRANSPORTATION	FAP 717 (IL 10) CROSS SECTIONS	F.A.P. RTE.	SECTION	COUNTY	TOTAL SHEETS	SHEET NO.	
FILEL		DRAWN -	REVISED -			717	(102B-1,102CR,102BR-2)RS-5	LOGAN	218	129	
Default		CHECKED -	REVISED -			CONTRACT NO. 72B82					
		DATE -	REVISED -			ILLINOIS FED. AID PROJECT					

SCALE: SHEET 39 OF 70 SHEETS STA. 509+00.00 TO STA. 509+00.00