


DATE	
BY	
FINAL SURVEY NO.	
SURVEYED PLOTTED	
NOTE BOOK	
TEMPLATE AREAS CHECKED	

DATE	
BY	
ORIGINAL SURVEY NO.	
SURVEYED PLOTTED	
NOTE BOOK	
TEMPLATE AREAS CHECKED	

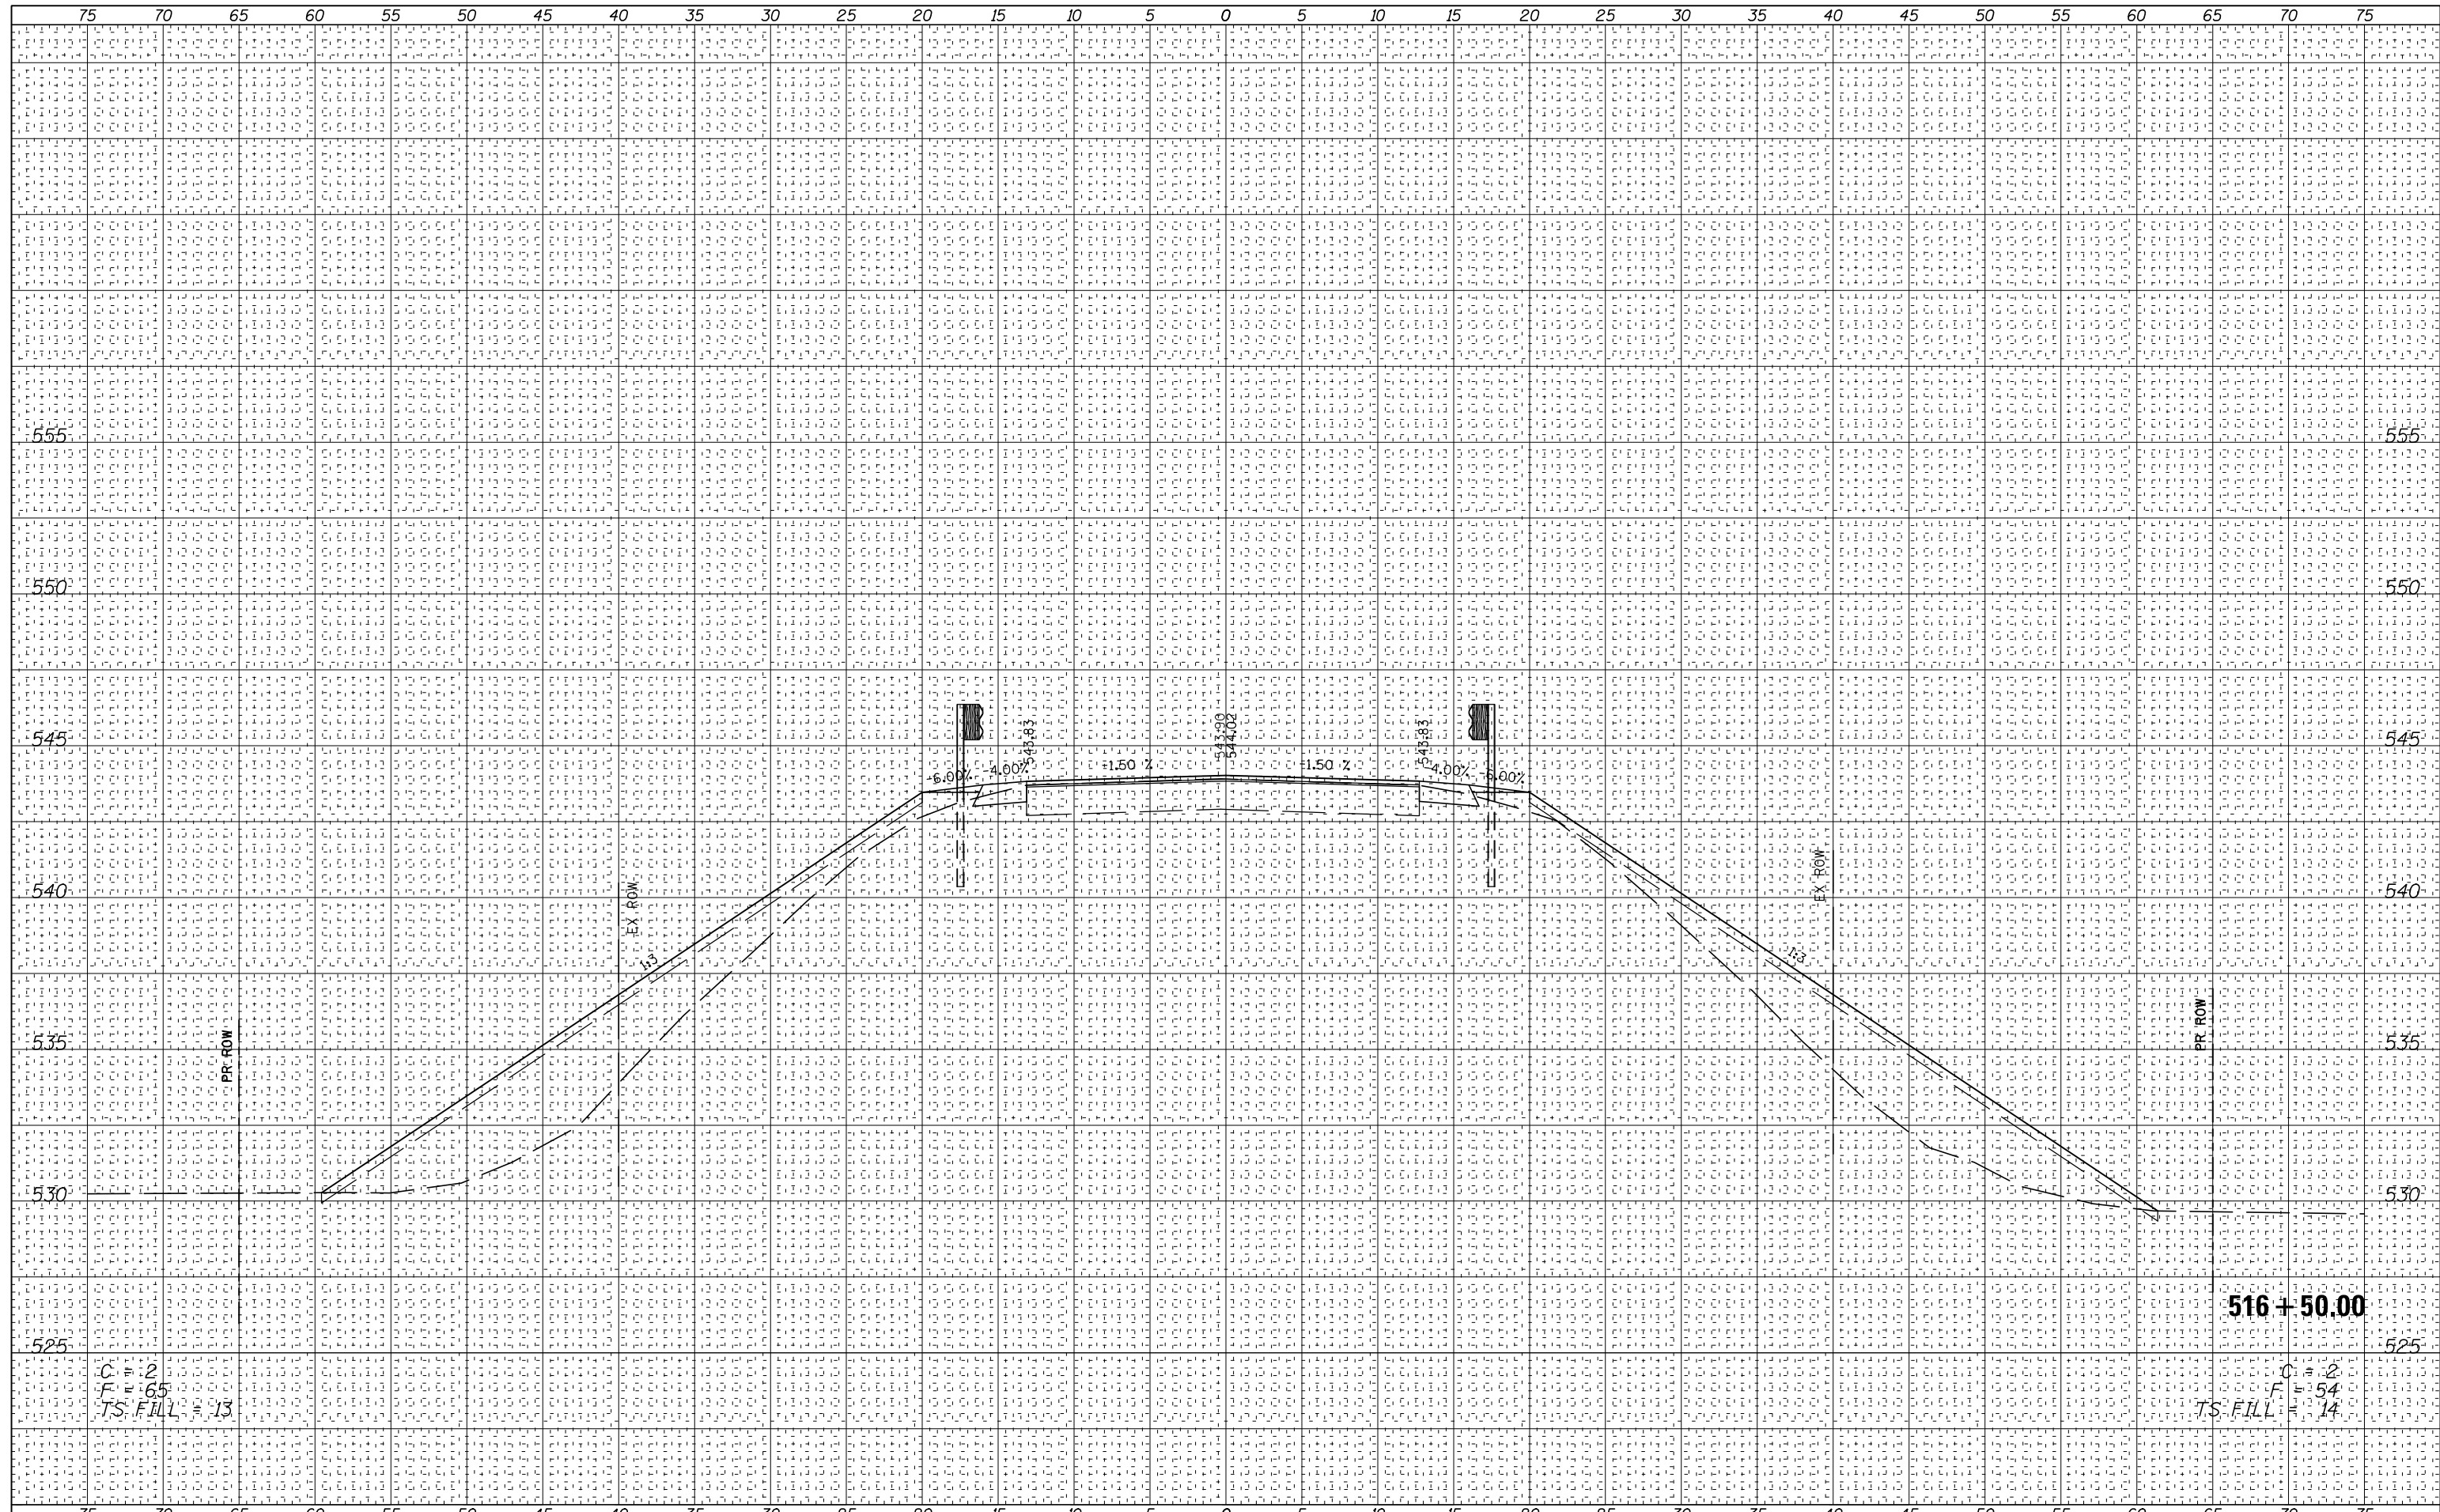

FILE NAME =	USER NAME = *USER*	DESIGNED -	REVISED -	<p align="center">STATE OF ILLINOIS DEPARTMENT OF TRANSPORTATION</p> <p align="center">FAP 717 (IL 10) CROSS SECTIONS</p>	F.A.P. RTE.	SECTION	COUNTY	TOTAL SHEETS	SHEET NO.
FILEL		DRAWN -	REVISED -		717	(102B-1,102CR,102BR-2)RS-5	LOGAN	218	145
PLOT SCALE = *SCALE*		CHECKED -	REVISED -		CONTRACT NO. 72B82				
PLOT DATE = *DATE*		DATE -	REVISED -		ILLINOIS FED. AID PROJECT				

SCALE: SHEET 55 OF 70 SHEETS STA. 516+50.00 TO STA. 516+50.00

C = 2
F = 65
TS-FILL = 13

516 + 50.00

C = 2
F = 54
TS-FILL = 14