


DATE	
BY	
FINAL SURVEY NO.	
SURVEYED PLOTTED	
NOTE BOOK	
AREAS CHECKED	

DATE	
BY	
ORIGINAL SURVEY NO.	
SURVEYED PLOTTED	
NOTE BOOK	
AREAS CHECKED	

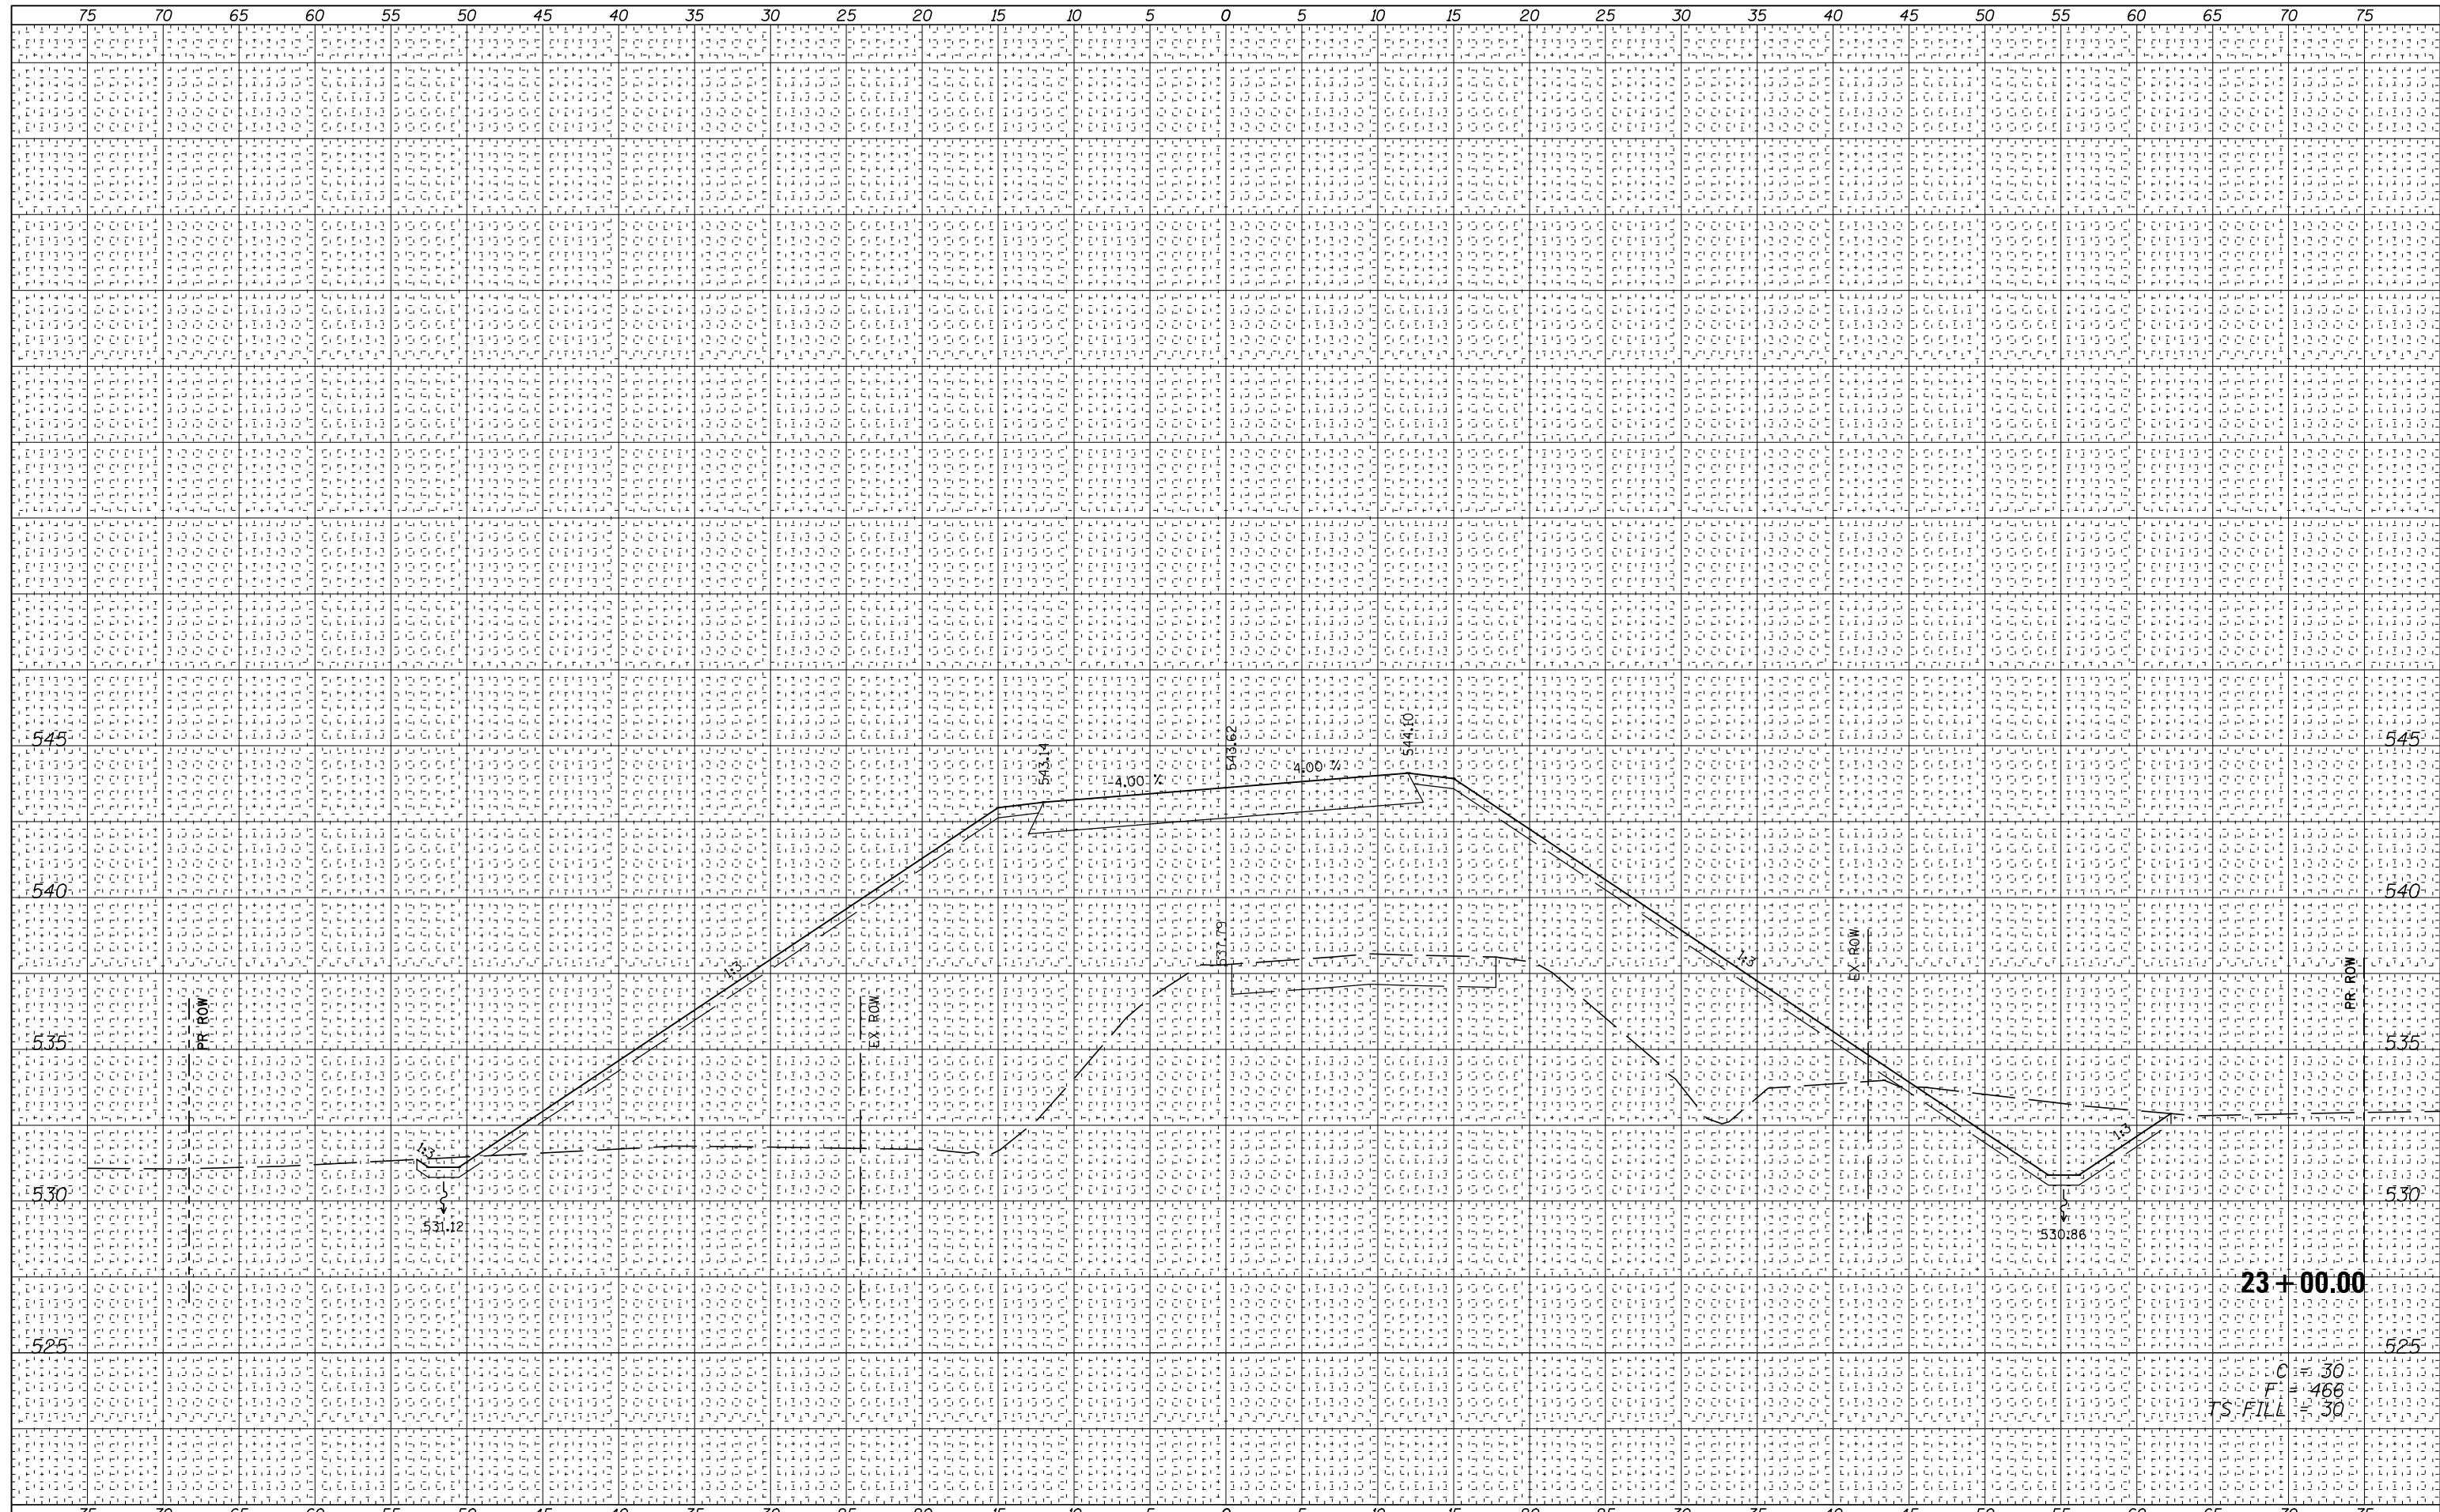

FILE NAME =	USER NAME = #USER#	DESIGNED -	REVISED -	<p align="center">STATE OF ILLINOIS DEPARTMENT OF TRANSPORTATION</p> <p align="center">T.R.44 CROSS SECTIONS</p>	F.A.P. RTE.	SECTION	COUNTY	TOTAL SHEETS	SHEET NO.
*FILEL#		DRAWN -	REVISED -		717	(102B-1,102CR,102BR-2)RS-5	LOGAN	218	187
Default		CHECKED -	REVISED -		SCALE:		SHEET 22 OF 27 SHEETS		STA. 23+00.00 TO STA. 23+00.00
		DATE -	REVISED -				ILLINOIS FED. AID PROJECT		CONTRACT NO. 72B82

C = 30
 F = 466
 TS: FILL = 30