


DATE	
BY	
FINAL SURVEY NO.	
SURVEYED PLOTTED	
NOTE BOOK	
TEMPLATE AREAS CHECKED	

DATE	
BY	
ORIGINAL SURVEY NO.	
SURVEYED PLOTTED	
NOTE BOOK	
TEMPLATE AREAS CHECKED	

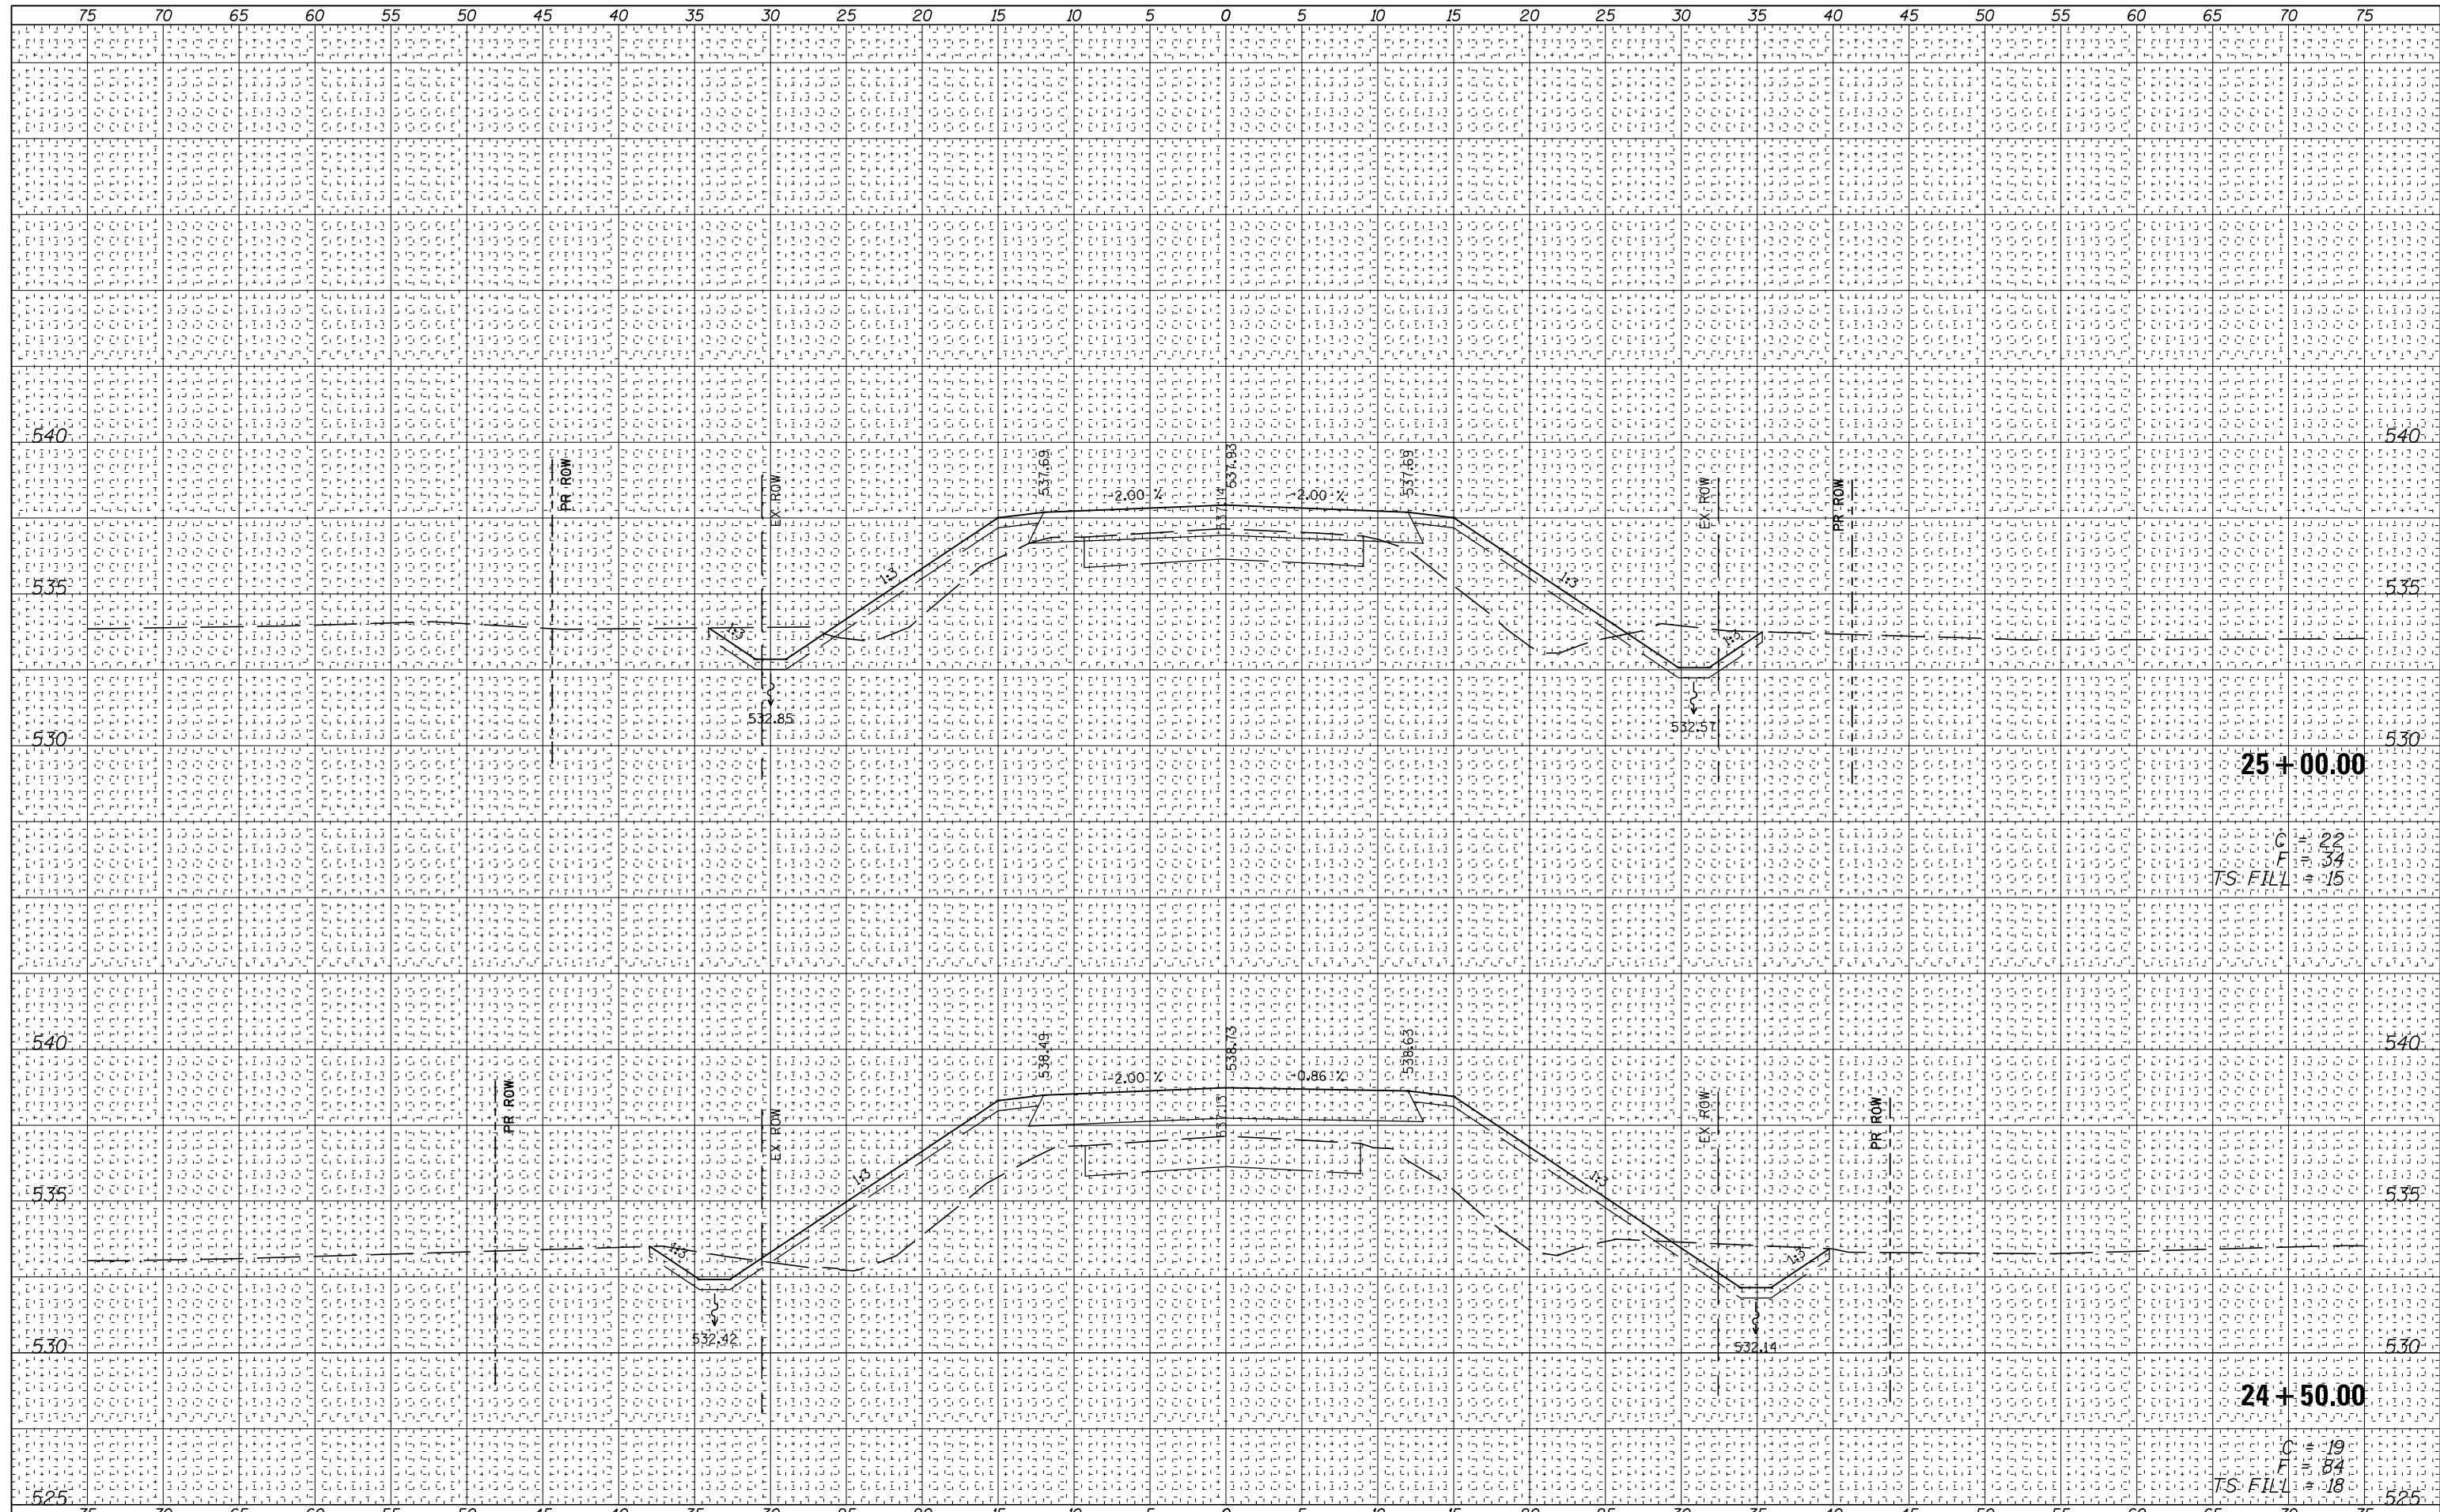

FILE NAME =	USER NAME = #USER#	DESIGNED -	REVISED -	STATE OF ILLINOIS DEPARTMENT OF TRANSPORTATION	T.R.44 CROSS SECTIONS	F.A.P. RTE.	SECTION	COUNTY	TOTAL SHEETS	SHEET NO.	
*FILEL#		DRAWN -	REVISED -			717	(102B-1,102CR,102BR-2)RS-5	LOGAN	218	190	
PLOT SCALE = #SCALE#		CHECKED -	REVISED -			CONTRACT NO. 72B82					
Default		DATE -	REVISED -			ILLINOIS FED. AID PROJECT					

SCALE: SHEET 25 OF 27 SHEETS STA. 24+50.00 TO STA. 25+00.00