


DATE _____
 BY _____
 SURVEYED _____
 PLOTTED _____
 TEMPLATE _____
 NOTE BOOK _____
 AREAS CHECKED _____
 NO. _____

DATE _____
 BY _____
 ORIGINAL SURVEY _____
 PLOTTED _____
 TEMPLATE _____
 NOTE BOOK _____
 AREAS CHECKED _____
 NO. _____

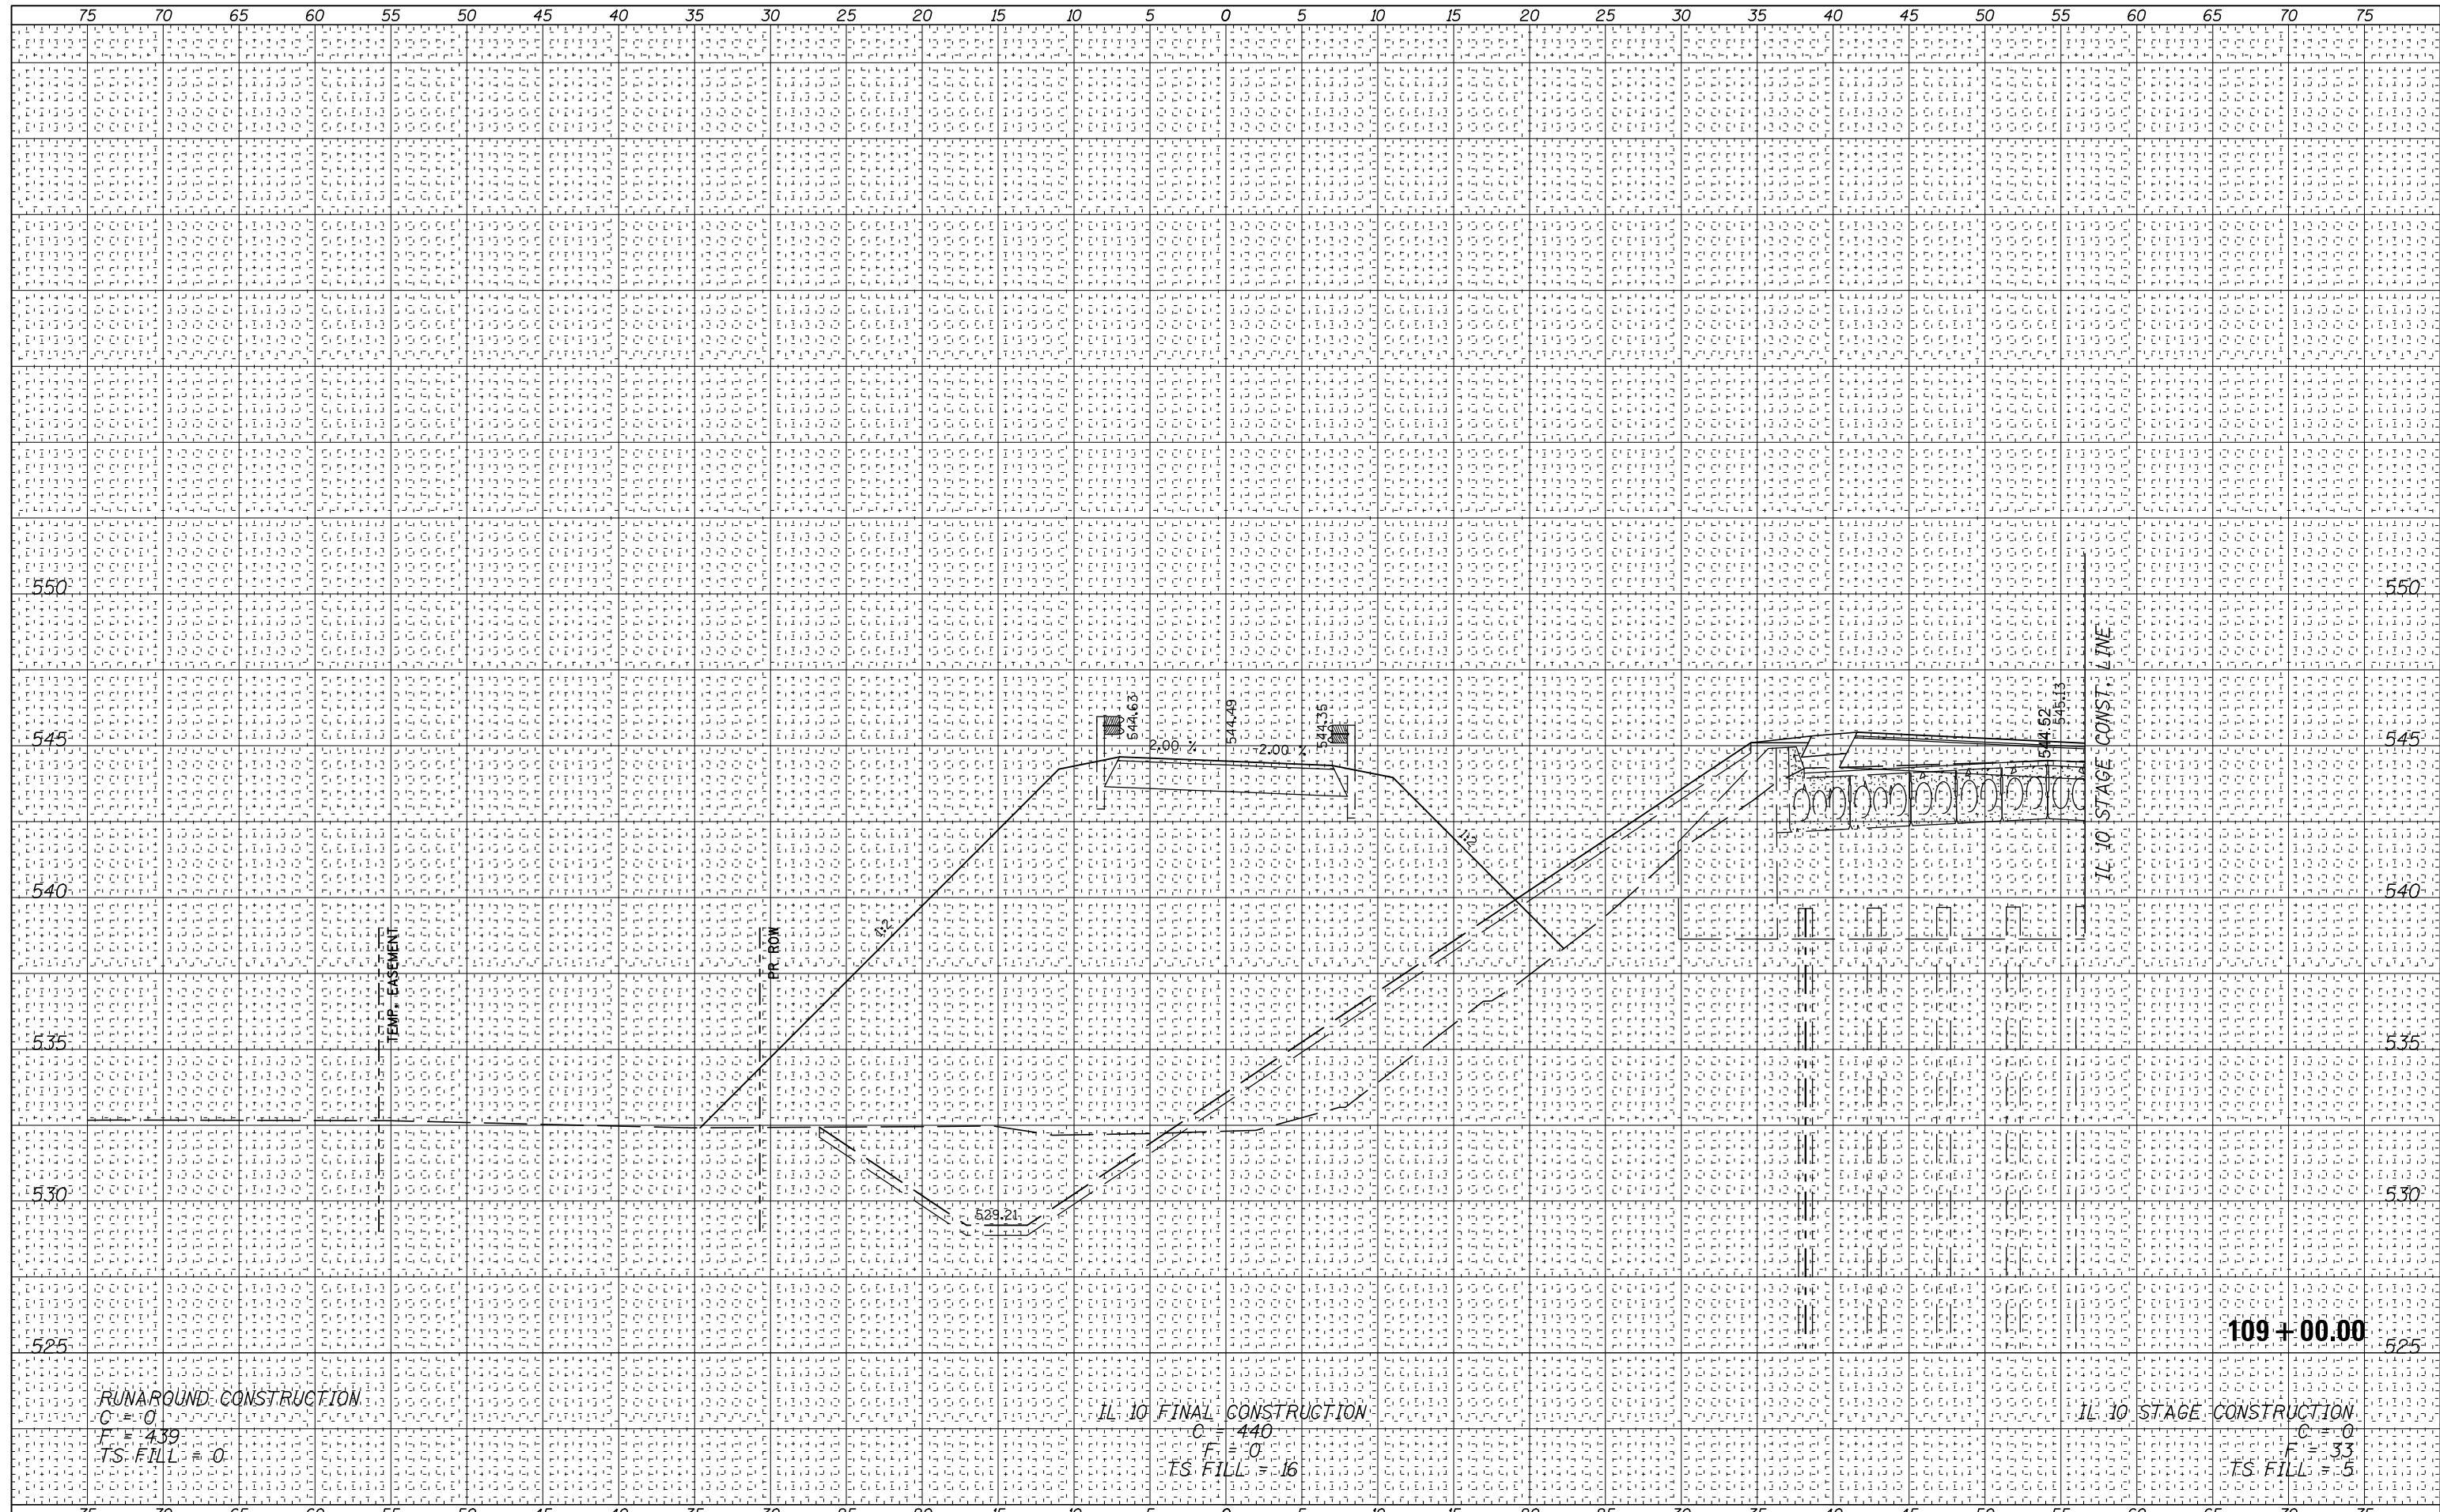

FILE NAME =	USER NAME = *USER*	DESIGNED -	REVISED -	STATE OF ILLINOIS DEPARTMENT OF TRANSPORTATION	TEMPORARY RUNAROUND CROSS SECTIONS		F.A.P. R.T.E.	SECTION	COUNTY	TOTAL SHEETS	SHEET NO.
FILEL		DRAWN -	REVISED -		717	(102B-1,102CR,102BR-2)RS-5	LOGAN	218	202		
Default		CHECKED -	REVISED -		SCALE: SHEET 10 OF 26 SHEETS STA. 109+00.00 TO STA.109+00.00		CONTRACT NO. 72B82		ILLINOIS FED. AID PROJECT		
		DATE -	REVISED -								

RUNAROUND CONSTRUCTION
 C = 0
 F = 439
 TS FILL = 0

IL 10 FINAL CONSTRUCTION
 C = 440
 F = 0
 TS FILL = 16

109+00.00
 IL 10 STAGE CONSTRUCTION
 C = 0
 F = 33
 TS FILL = 5