


DATE _____
 BY _____
 SURVEYED _____
 PLOTTED _____
 TEMPLATE _____
 NOTE BOOK _____
 AREAS CHECKED _____
 NO. _____

DATE _____
 BY _____
 SURVEYED _____
 PLOTTED _____
 TEMPLATE _____
 NOTE BOOK _____
 AREAS CHECKED _____
 NO. _____

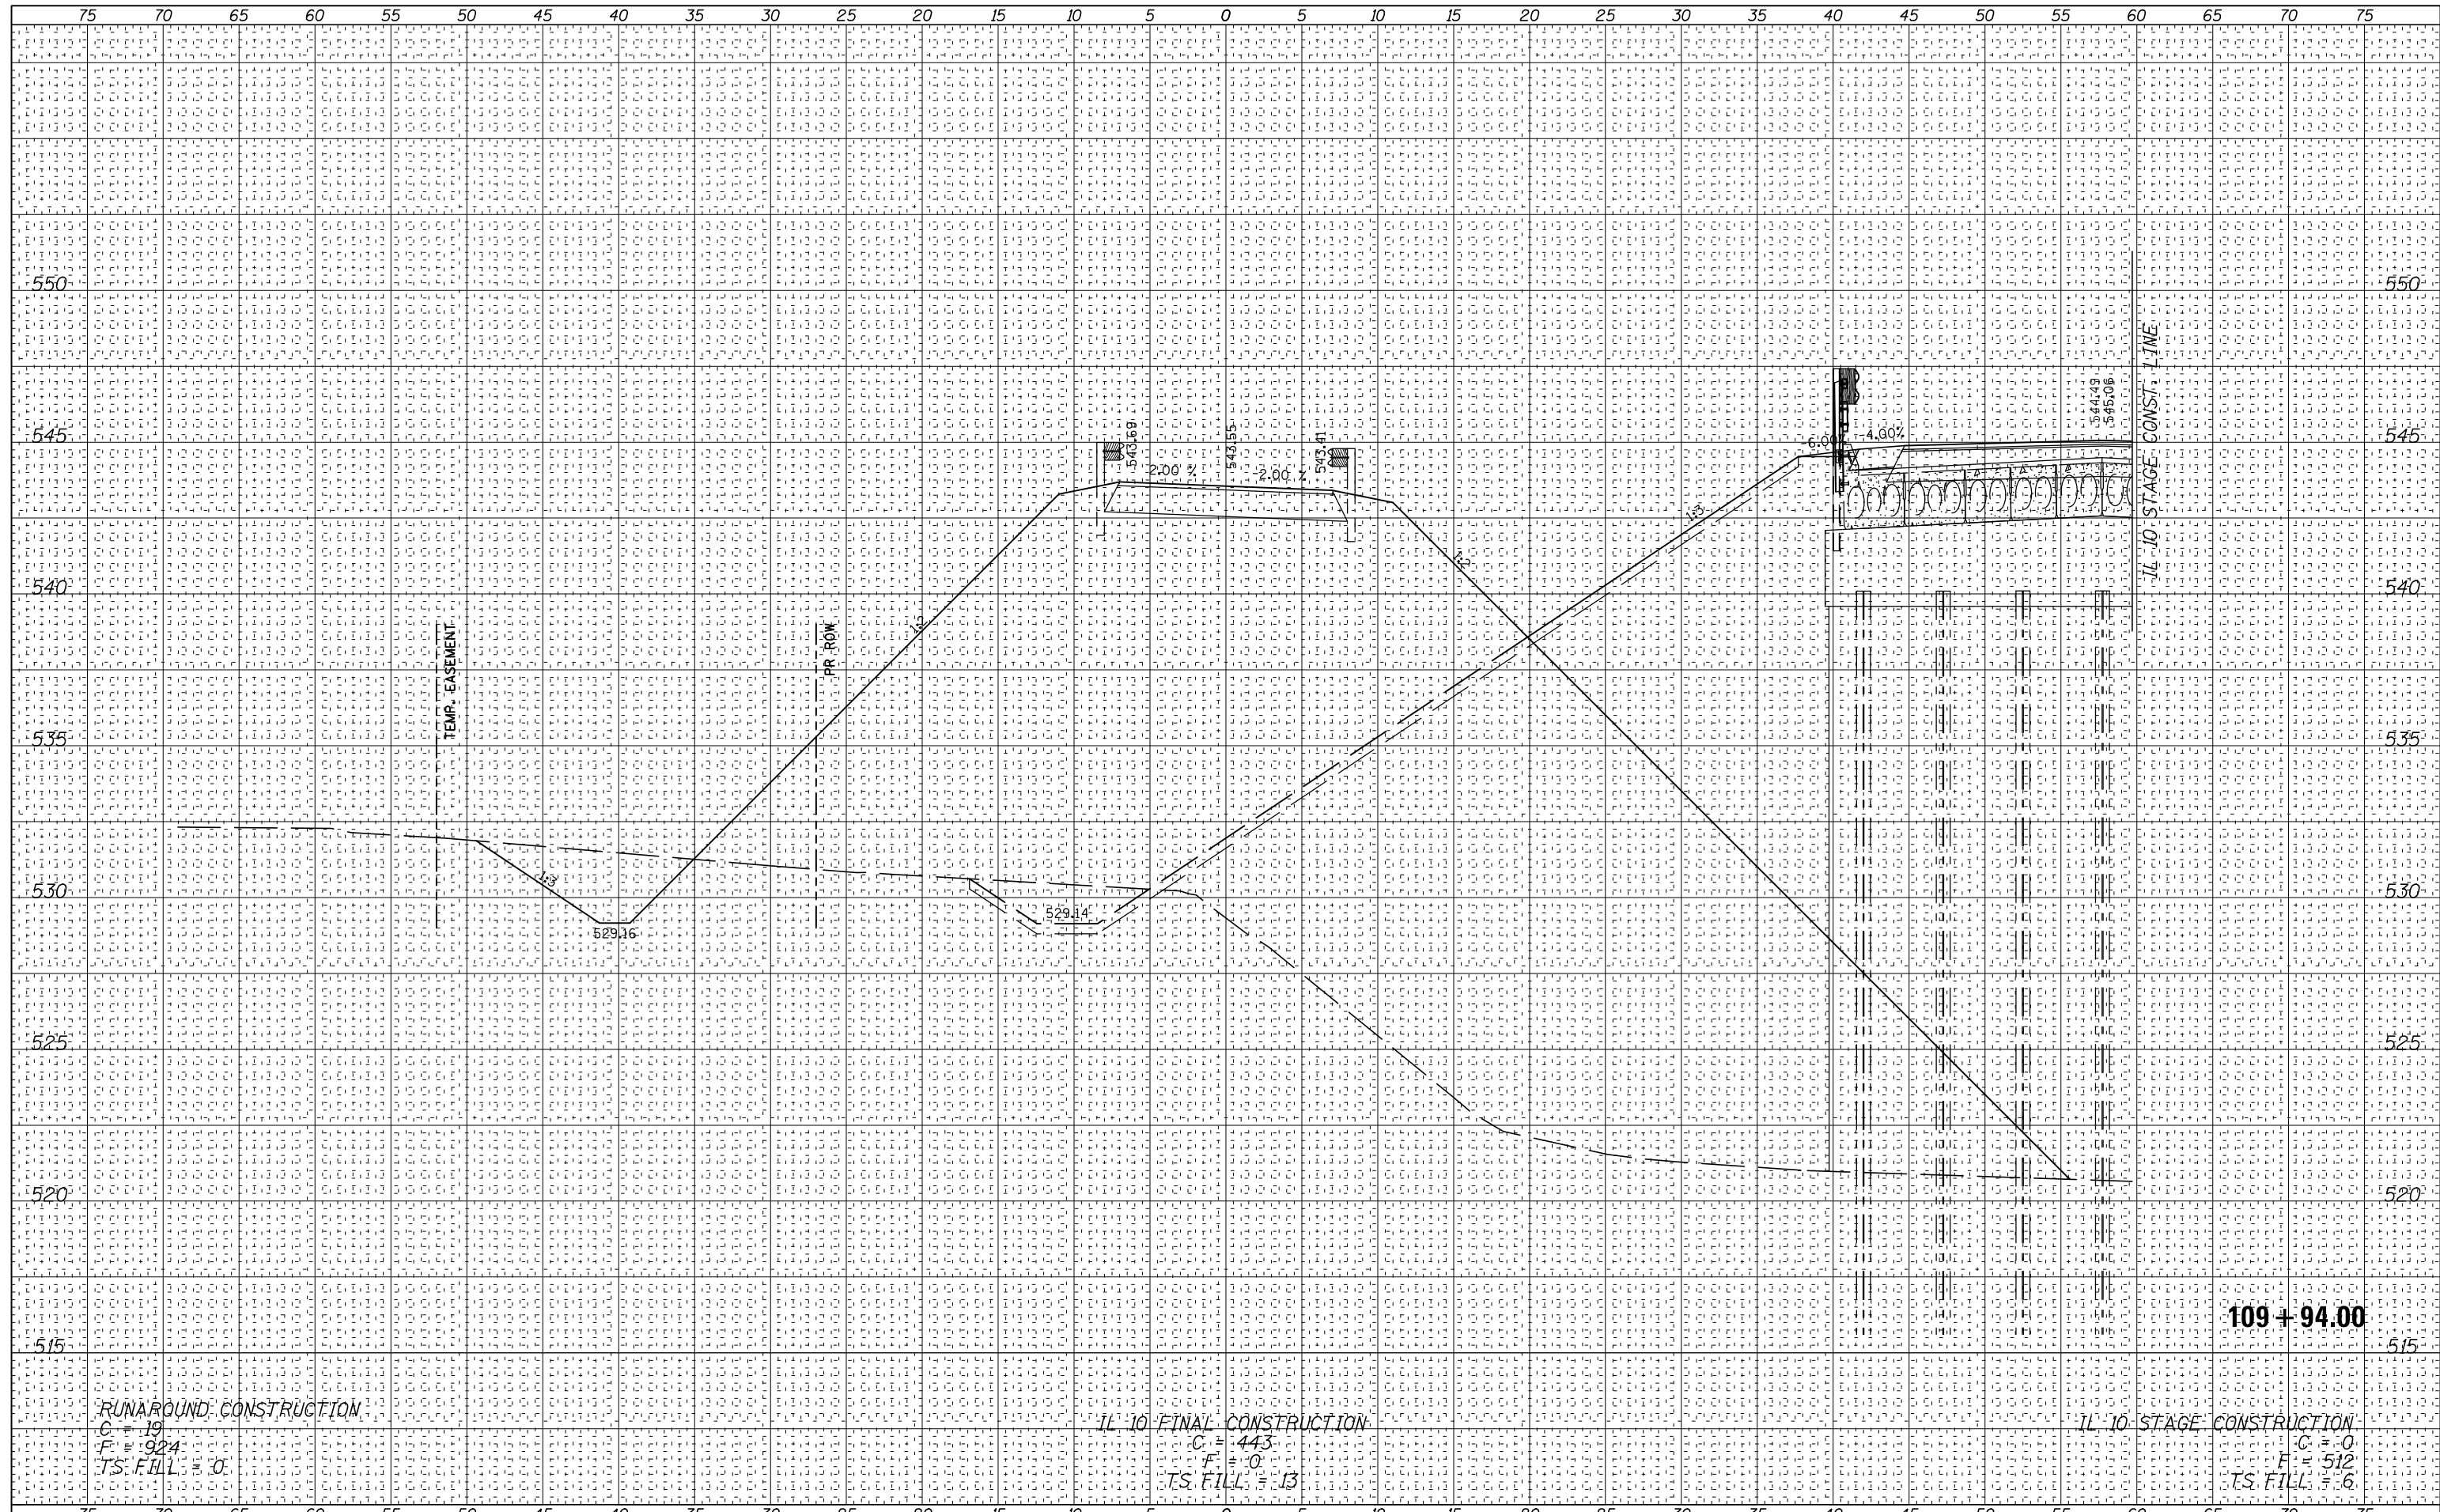

RUNAROUND CONSTRUCTION
 C = 19
 F = 924
 TS. FILL = 0

IL 10 FINAL CONSTRUCTION
 C = 443
 F = 0
 TS. FILL = 13

IL 10 STAGE CONSTRUCTION
 C = 0
 F = 512
 TS. FILL = 6

FILE NAME =	USER NAME = #USER#	DESIGNED -	REVISED -	STATE OF ILLINOIS DEPARTMENT OF TRANSPORTATION	TEMPORARY RUNAROUND CROSS SECTIONS	F.A.P. RTE.	SECTION	COUNTY	TOTAL SHEETS	SHEET NO.	
#FILE#	PLOT SCALE = #SCALE#	DRAWN -	REVISED -			717	(102B-1,102CR,102BR-2)RS-5	LOGAN	218	205	
Default	PLOT DATE = #DATE#	CHECKED -	REVISED -			SCALE: SHEET 13 OF 26 SHEETS STA. 109+94.00 TO STA. 109+94.00		CONTRACT NO. 72B82			
		DATE -	REVISED -			ILLINOIS FED. AID PROJECT					