


DATE	
BY	
FINAL SURVEY NO.	
SURVEYED PLOTTED	
NOTE BOOK	
TEMP. BASEMENT AREAS CHECKED	

DATE	
BY	
ORIGINAL SURVEY NO.	
SURVEYED PLOTTED	
NOTE BOOK	
TEMP. BASEMENT AREAS CHECKED	

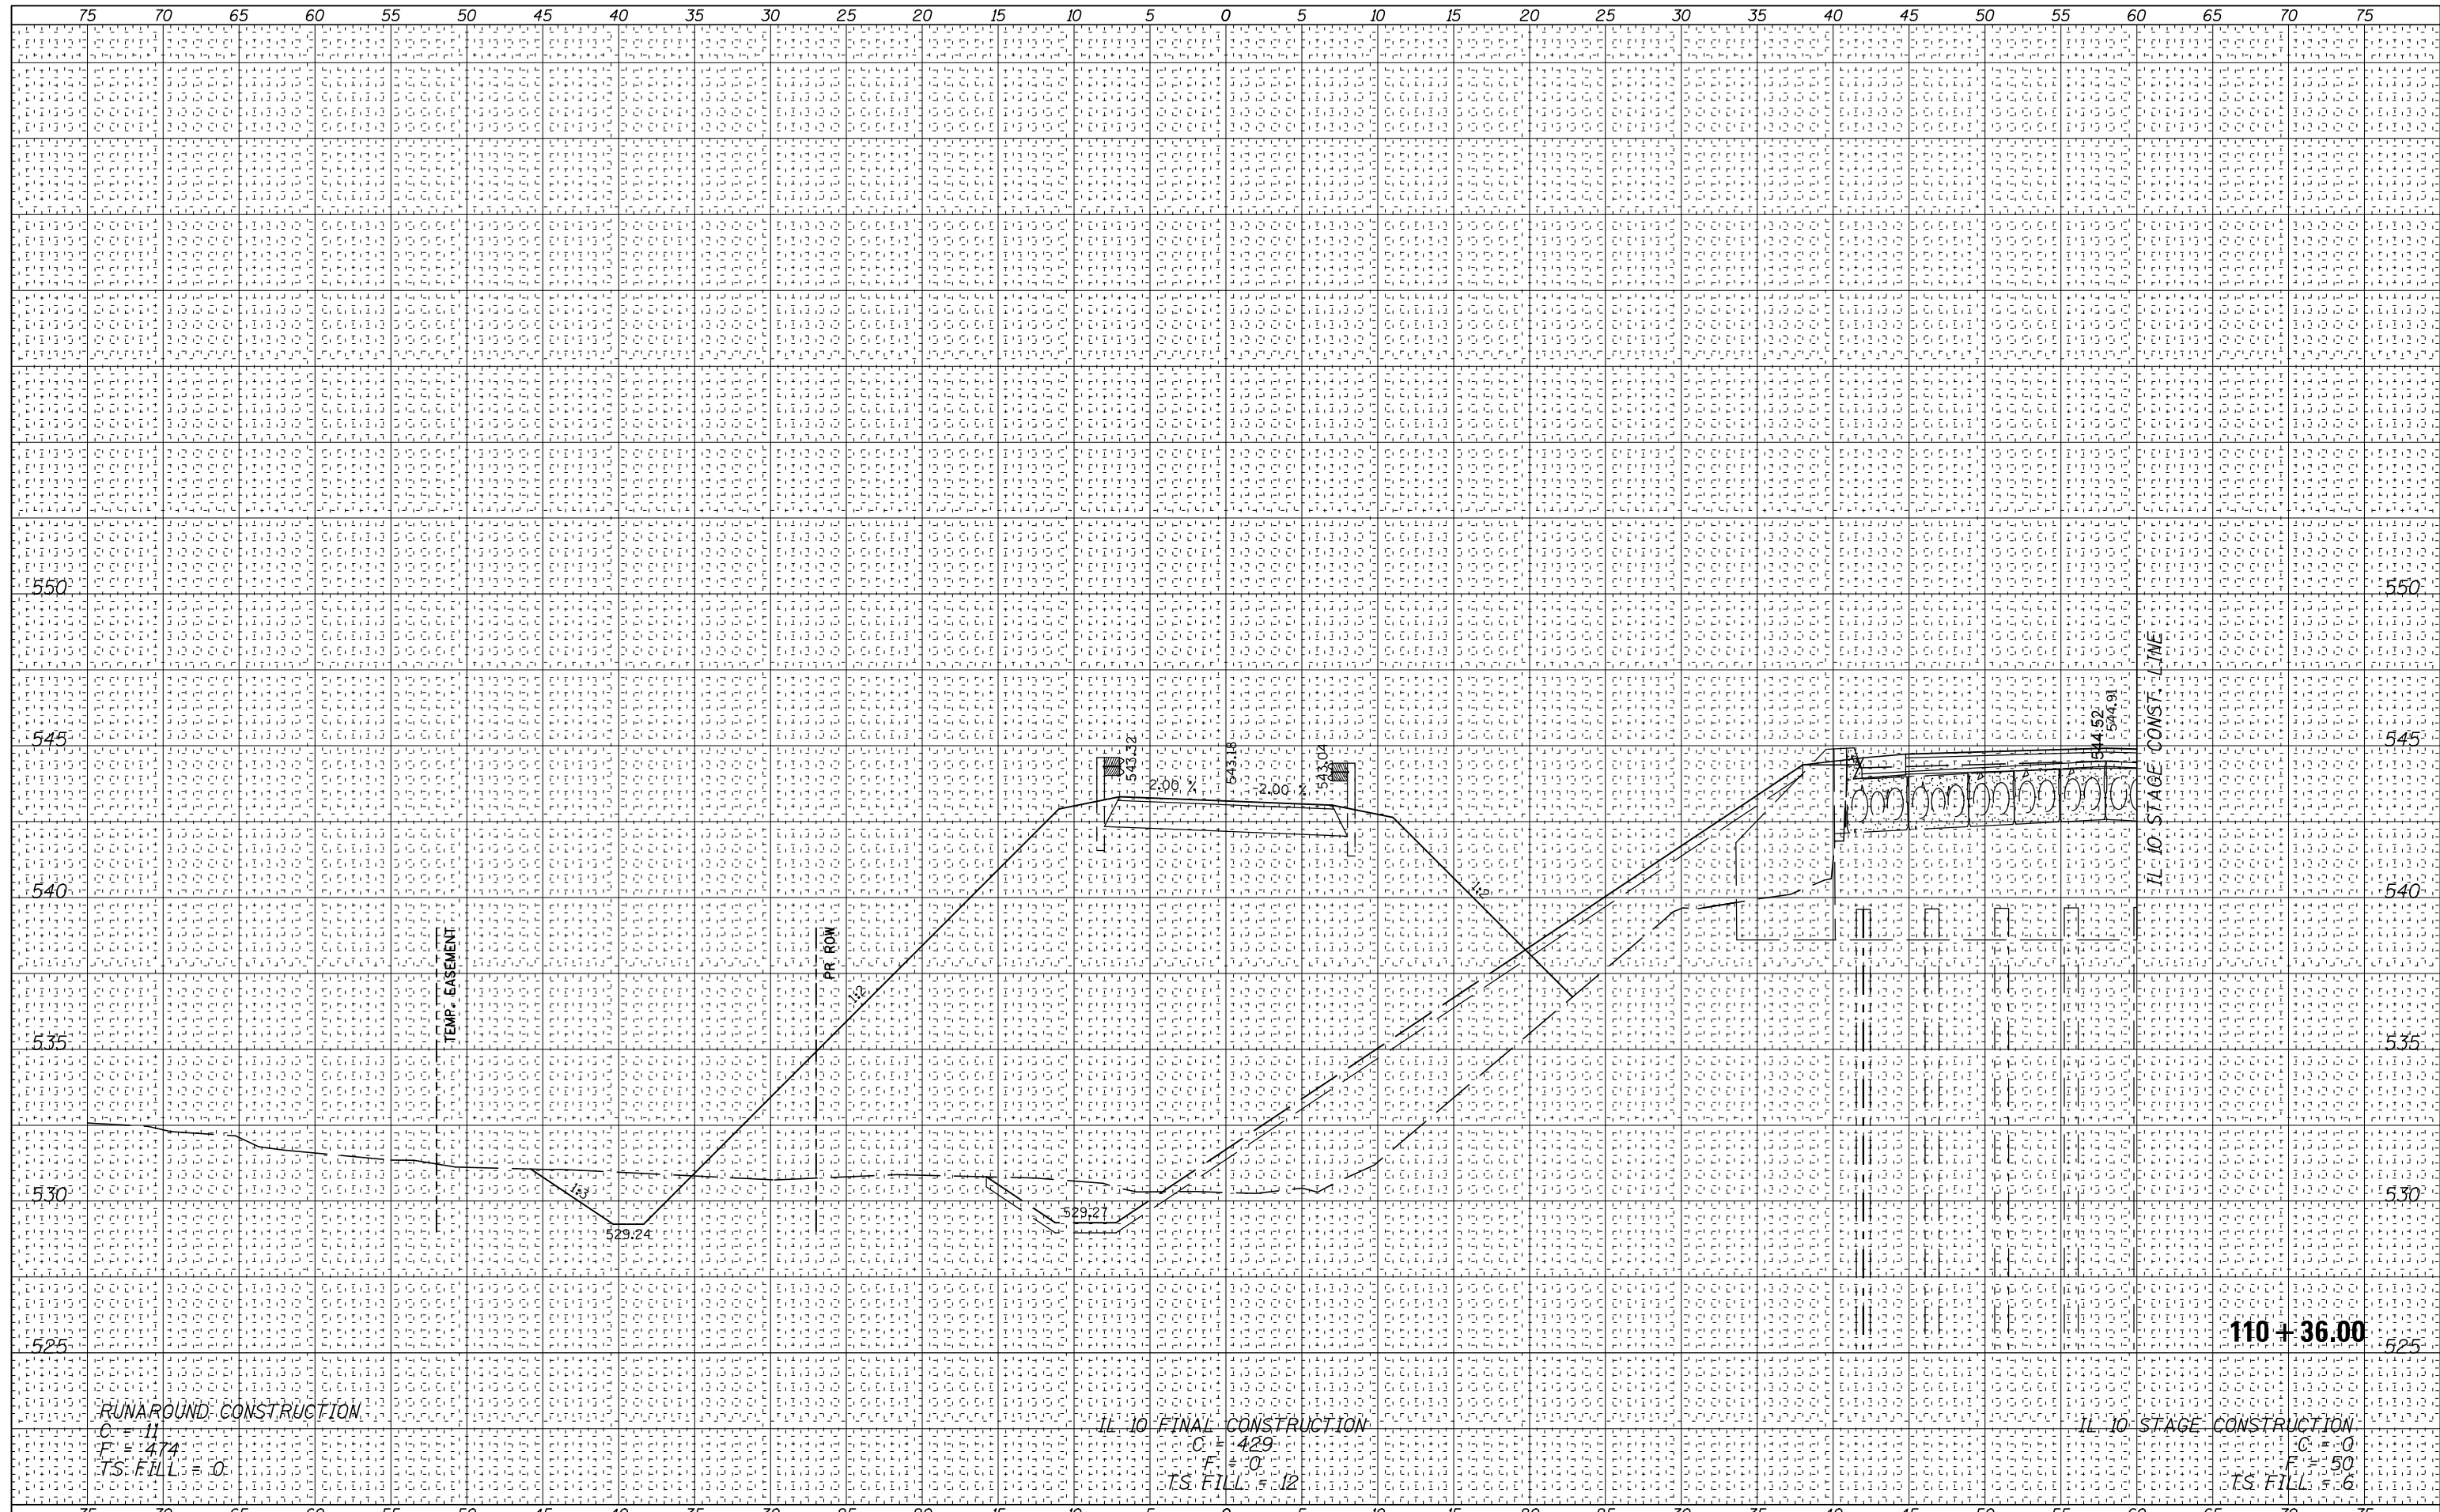

FILE NAME =	USER NAME = #USER#	DESIGNED -	REVISED -	STATE OF ILLINOIS DEPARTMENT OF TRANSPORTATION	TEMPORARY RUNAROUND CROSS SECTIONS		F.A.P. R.T.E.	SECTION	COUNTY	TOTAL SHEETS	SHEET NO.
#FILE#		DRAWN -	REVISED -		717	(102B-1,102CR,102BR-2)RS-5	LOGAN	218	207		
PLOT SCALE = #SCALE#		CHECKED -	REVISED -		CONTRACT NO. 72B82						
Default		DATE -	REVISED -		ILLINOIS FED. AID PROJECT						

SCALE: SHEET 15 OF 26 SHEETS STA. 110+36.00 TO STA. 110+36.00