


DATE	
BY	
FINAL SURVEY NOTE BOOK NO.	
SURVEYED PLOTTED TEMPLATE AREAS CHECKED	

DATE	
BY	
ORIGINAL SURVEY NOTE BOOK NO.	
SURVEYED PLOTTED TEMPLATE AREAS CHECKED	

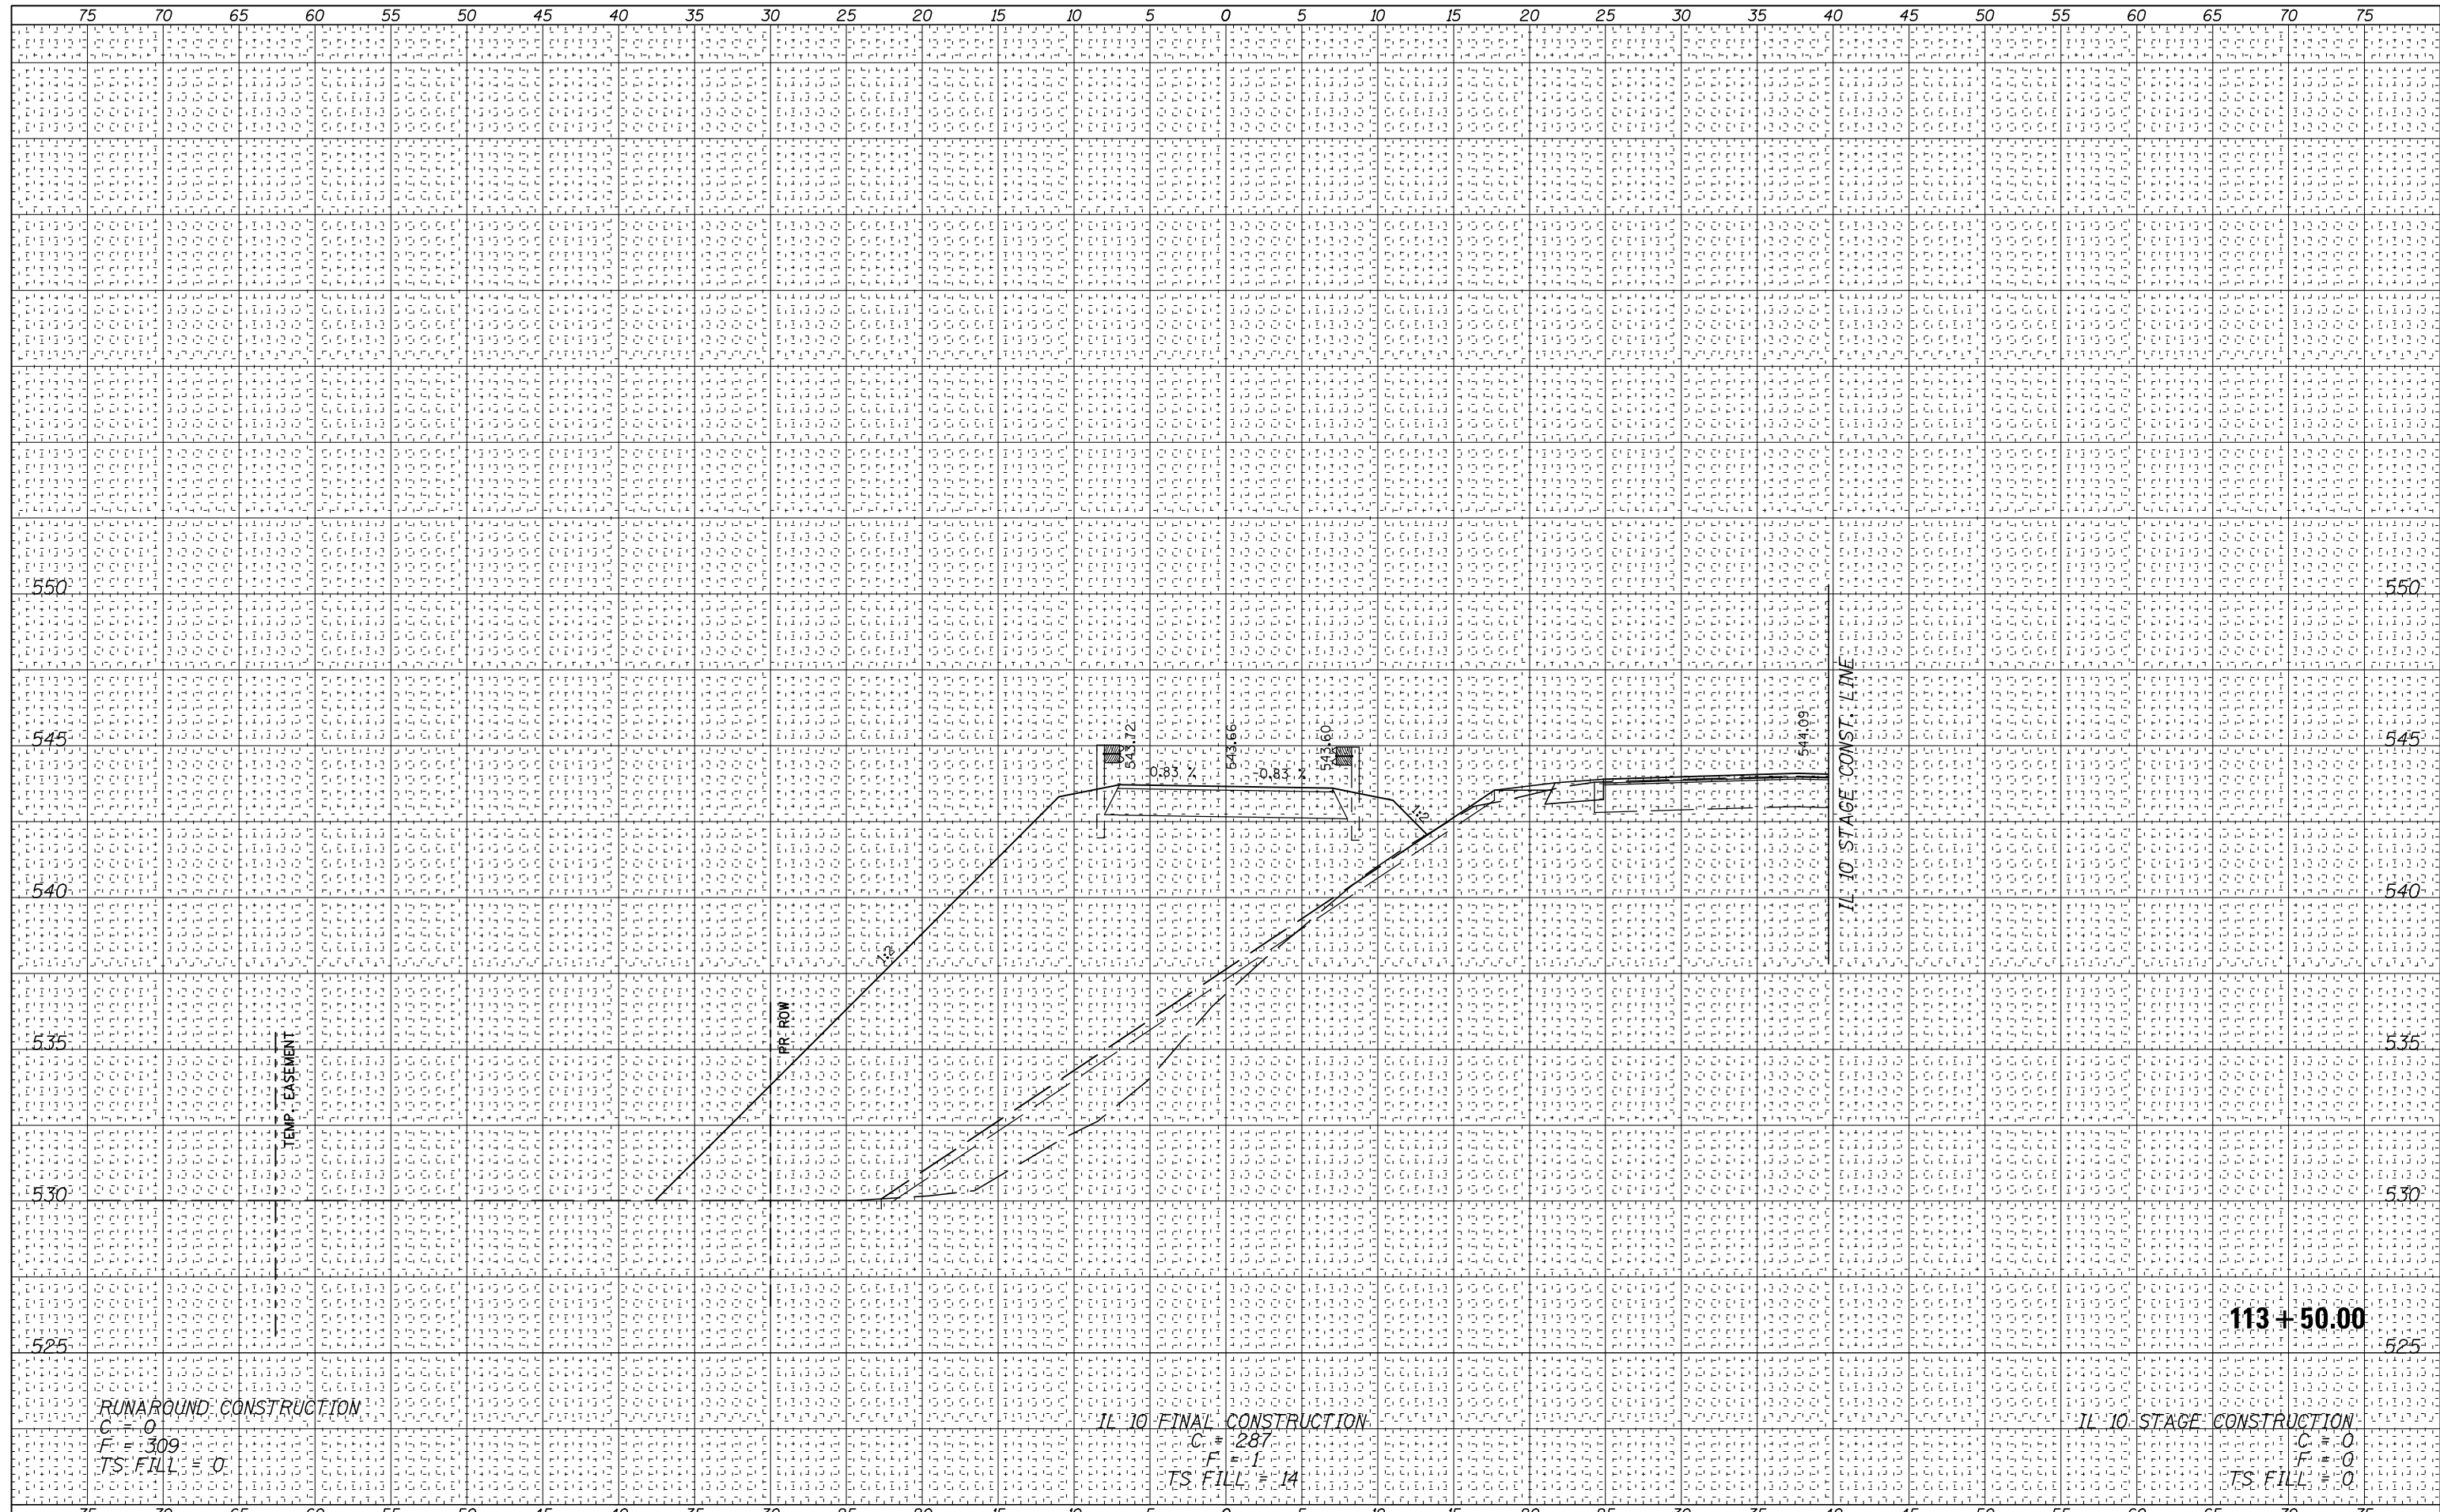

FILE NAME =	USER NAME = #USER#	DESIGNED -	REVISED -	STATE OF ILLINOIS DEPARTMENT OF TRANSPORTATION	TEMPORARY RUNAROUND CROSS SECTIONS	F.A.P. RTE.	SECTION	COUNTY	TOTAL SHEETS	SHEET NO.	
#FILE#	PLOT SCALE = #SCALE#	DRAWN -	REVISED -			717	(102B-1,102CR,102BR-2)RS-5	LOGAN	218	215	
Default	PLOT DATE = #DATE#	CHECKED -	REVISED -			CONTRACT NO. 72B82			ILLINOIS FED. AID PROJECT		
		DATE -	REVISED -			SCALE:	SHEET 23 OF 26 SHEETS	STA. 113+50.00 TO STA. 113+50.00			