


BUTT JOINT

BL-55 STA 286+05.00
 STA 367+75.22
 SUDDUTH & WOLF CREEK ROADS

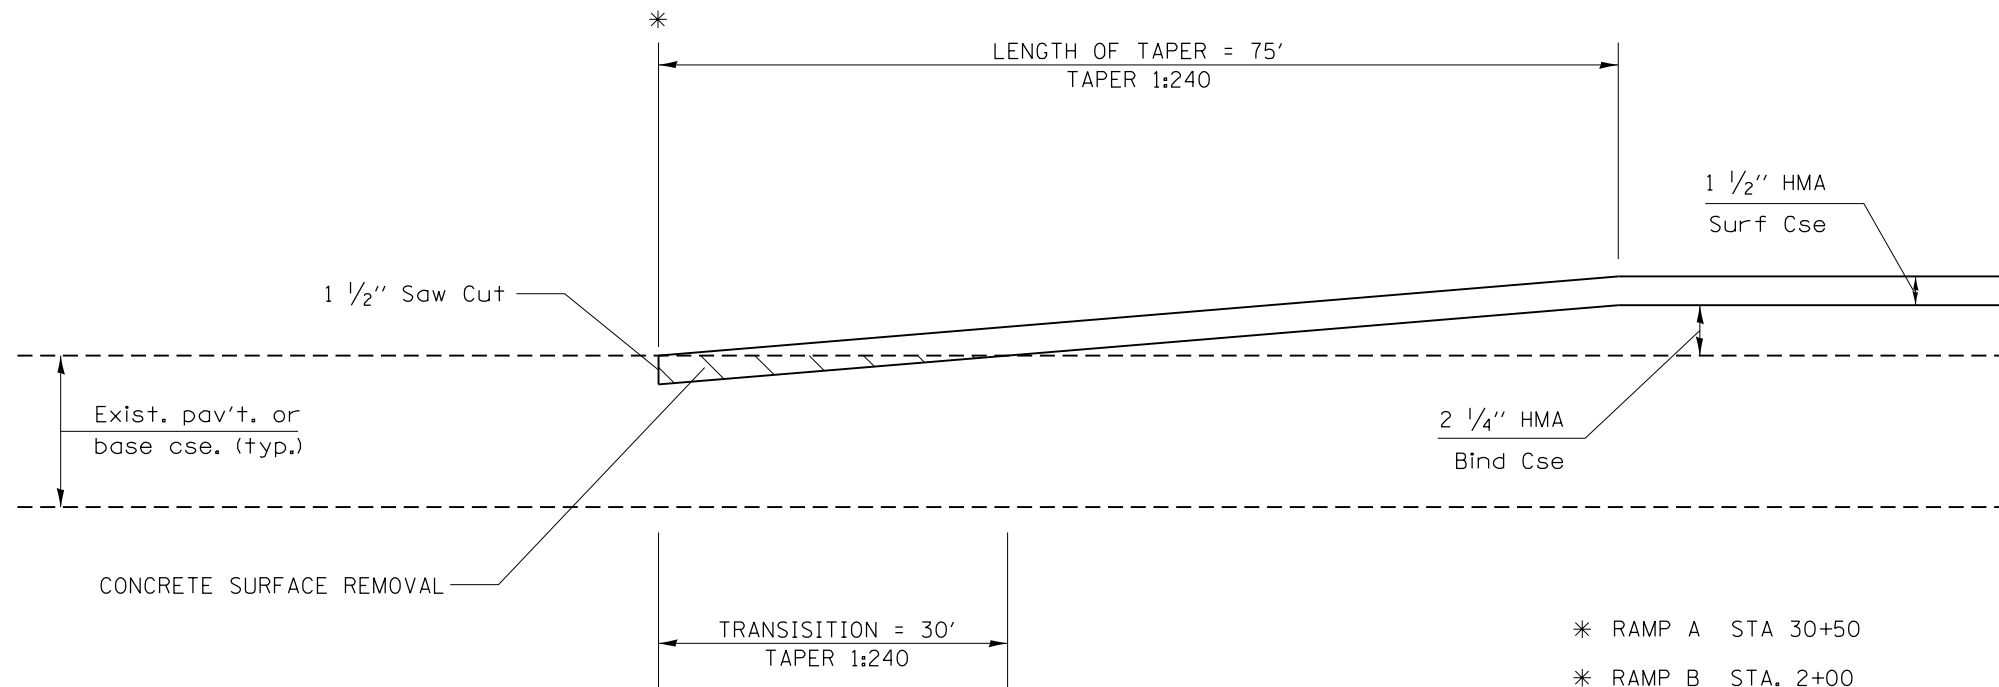

RAMP A,B,C TRANSITIONS JOINT

- * RAMP A STA 30+50
- * RAMP B STA. 2+00
- * RAMP C STA. 18+35

- NOTES:
- 1) CONCRETE SURFACE REMOVAL TO BE PAID AS HOT-MIX ASPHALT SURFACE REMOVAL BUTT JOINT
 - 2) THE REQUIRED SAW CUT SHALL BE INCLUDED IN THE COST OF HMA SURF. REM.-BUTT JOINT

FILE NAME =	USER NAME = sparksgw	DESIGNED -	REVISED -	STATE OF ILLINOIS DEPARTMENT OF TRANSPORTATION	BUTT JOINT AND TRANSITION DETAILS			F.A.P. RTE.	SECTION	COUNTY	TOTAL SHEETS	SHEET NO.
ct:\pwork\pwork\sparksgw\0306018\0672F50-sht-details.dgn	DRAWN -	REVISED -	REVISED -					666	(26)RS,I	SANGAMON	116	59
PLOT SCALE = 40.0000' / in.	CHECKED -	REVISED -	REVISED -		CONTRACT NO. 72F50			ILLINOIS FED. AID PROJECT				
PLOT DATE = Dec-06-2013 09:55:16AM	DATE -	REVISED -	REVISED -		SCALE:	SHEET NO.	OF SHEETS	STA.	TO STA.			