


DATE	
BY	
FINAL SURVEY NO.	
SURVEYED	
PLOTTED	
TEMPLATE	
AREAS	
CHECKED	

DATE	
BY	
ORIGINAL SURVEY NO.	
SURVEYED	
PLOTTED	
TEMPLATE	
AREAS	
CHECKED	

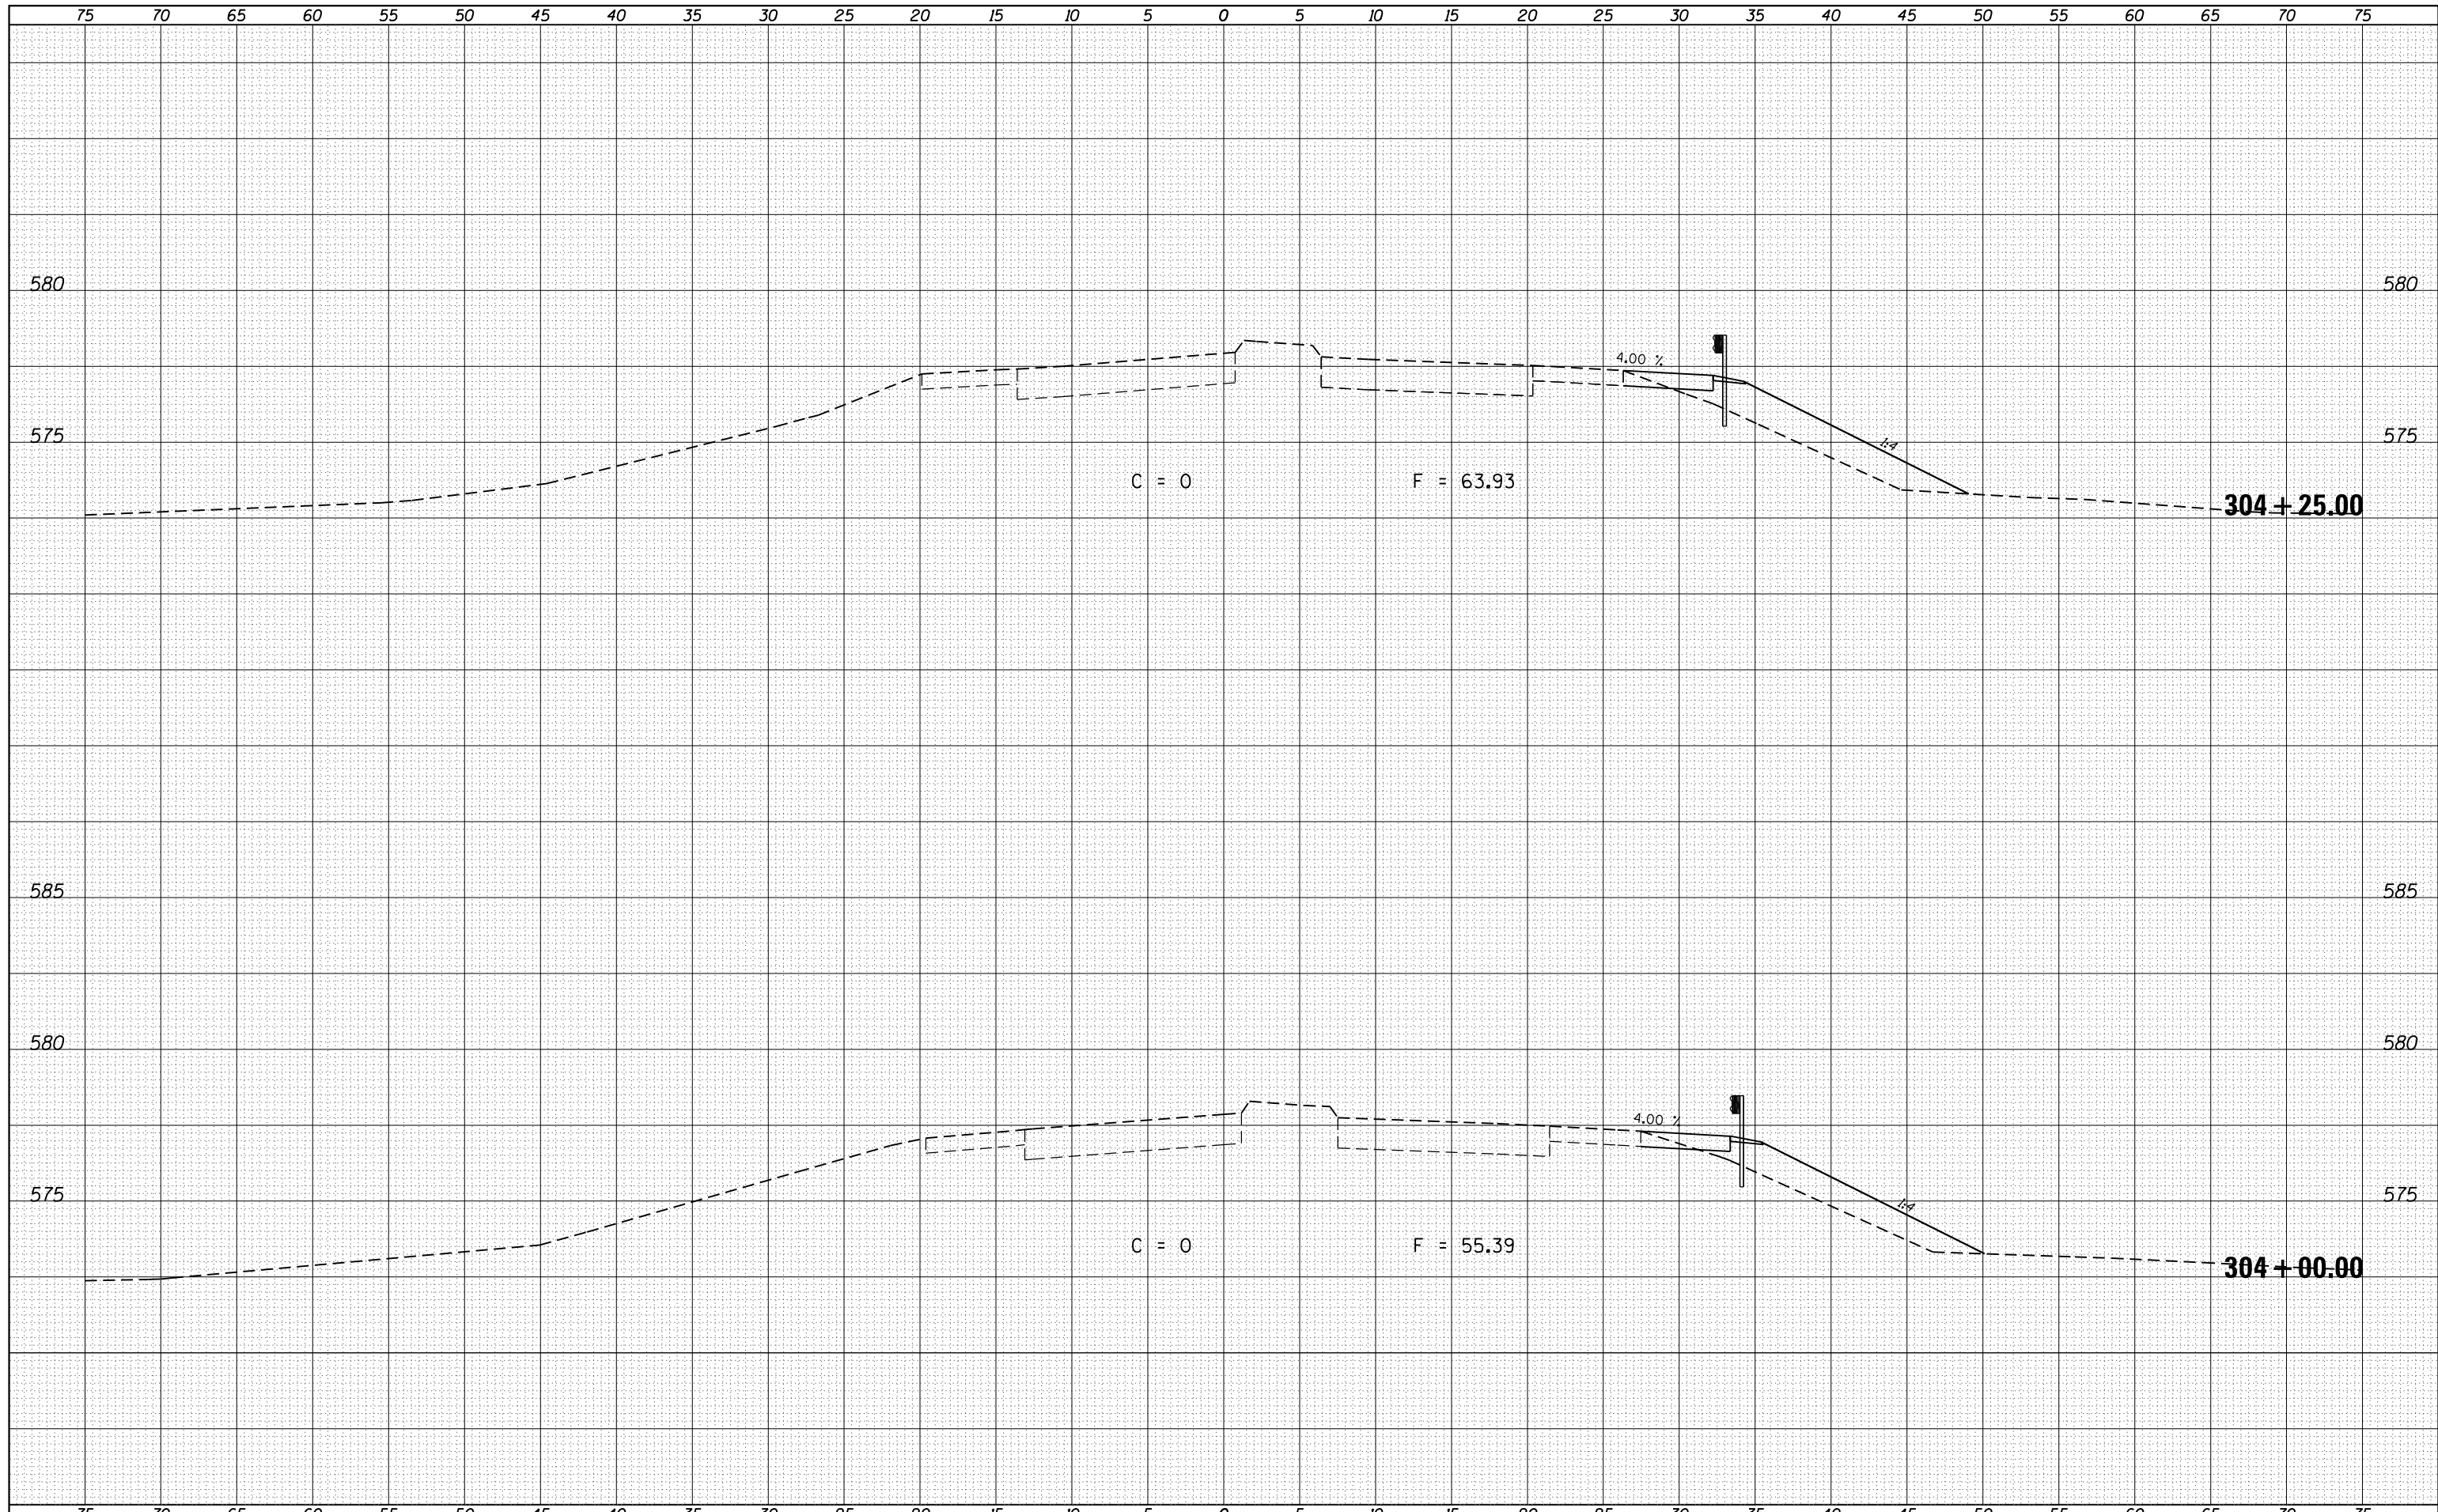

FILE NAME =  
 c:\pw\work\pwidot\sparksg\ad0306018\0672F50-sh

USER NAME = sparksgw  
 DESIGNED -  
 DRAWN -  
 CHECKED -  
 DATE - Dec-05-2013 04:12:42PM

DESIGNED -  
 DRAWN -  
 CHECKED -  
 DATE -

REVISED -  
 REVISED -  
 REVISED -  
 REVISED -

**STATE OF ILLINOIS  
 DEPARTMENT OF TRANSPORTATION**

**BUSINESS LOOP 55  
 CROSS SECTIONS**

SCALE: SHEET OF SHEETS STA. 304+00.00 TO STA. 304+25.00

F.A.P. RTE.	SECTION	COUNTY	TOTAL SHEETS	SHEET NO.
666	(26)RS,I	SANGAMON	116	71
CONTRACT NO.			72F50	
ILLINOIS FED. AID PROJECT				