


DATE	
BY	
FINAL SURVEY NO.	
SURVEYED PLOTTED	
TEMPLATE AREAS CHECKED	
NOTE BOOK NO.	
AREAS CHECKED	

DATE	
BY	
ORIGINAL SURVEY NO.	
SURVEYED PLOTTED	
TEMPLATE AREAS CHECKED	
NOTE BOOK NO.	
AREAS CHECKED	

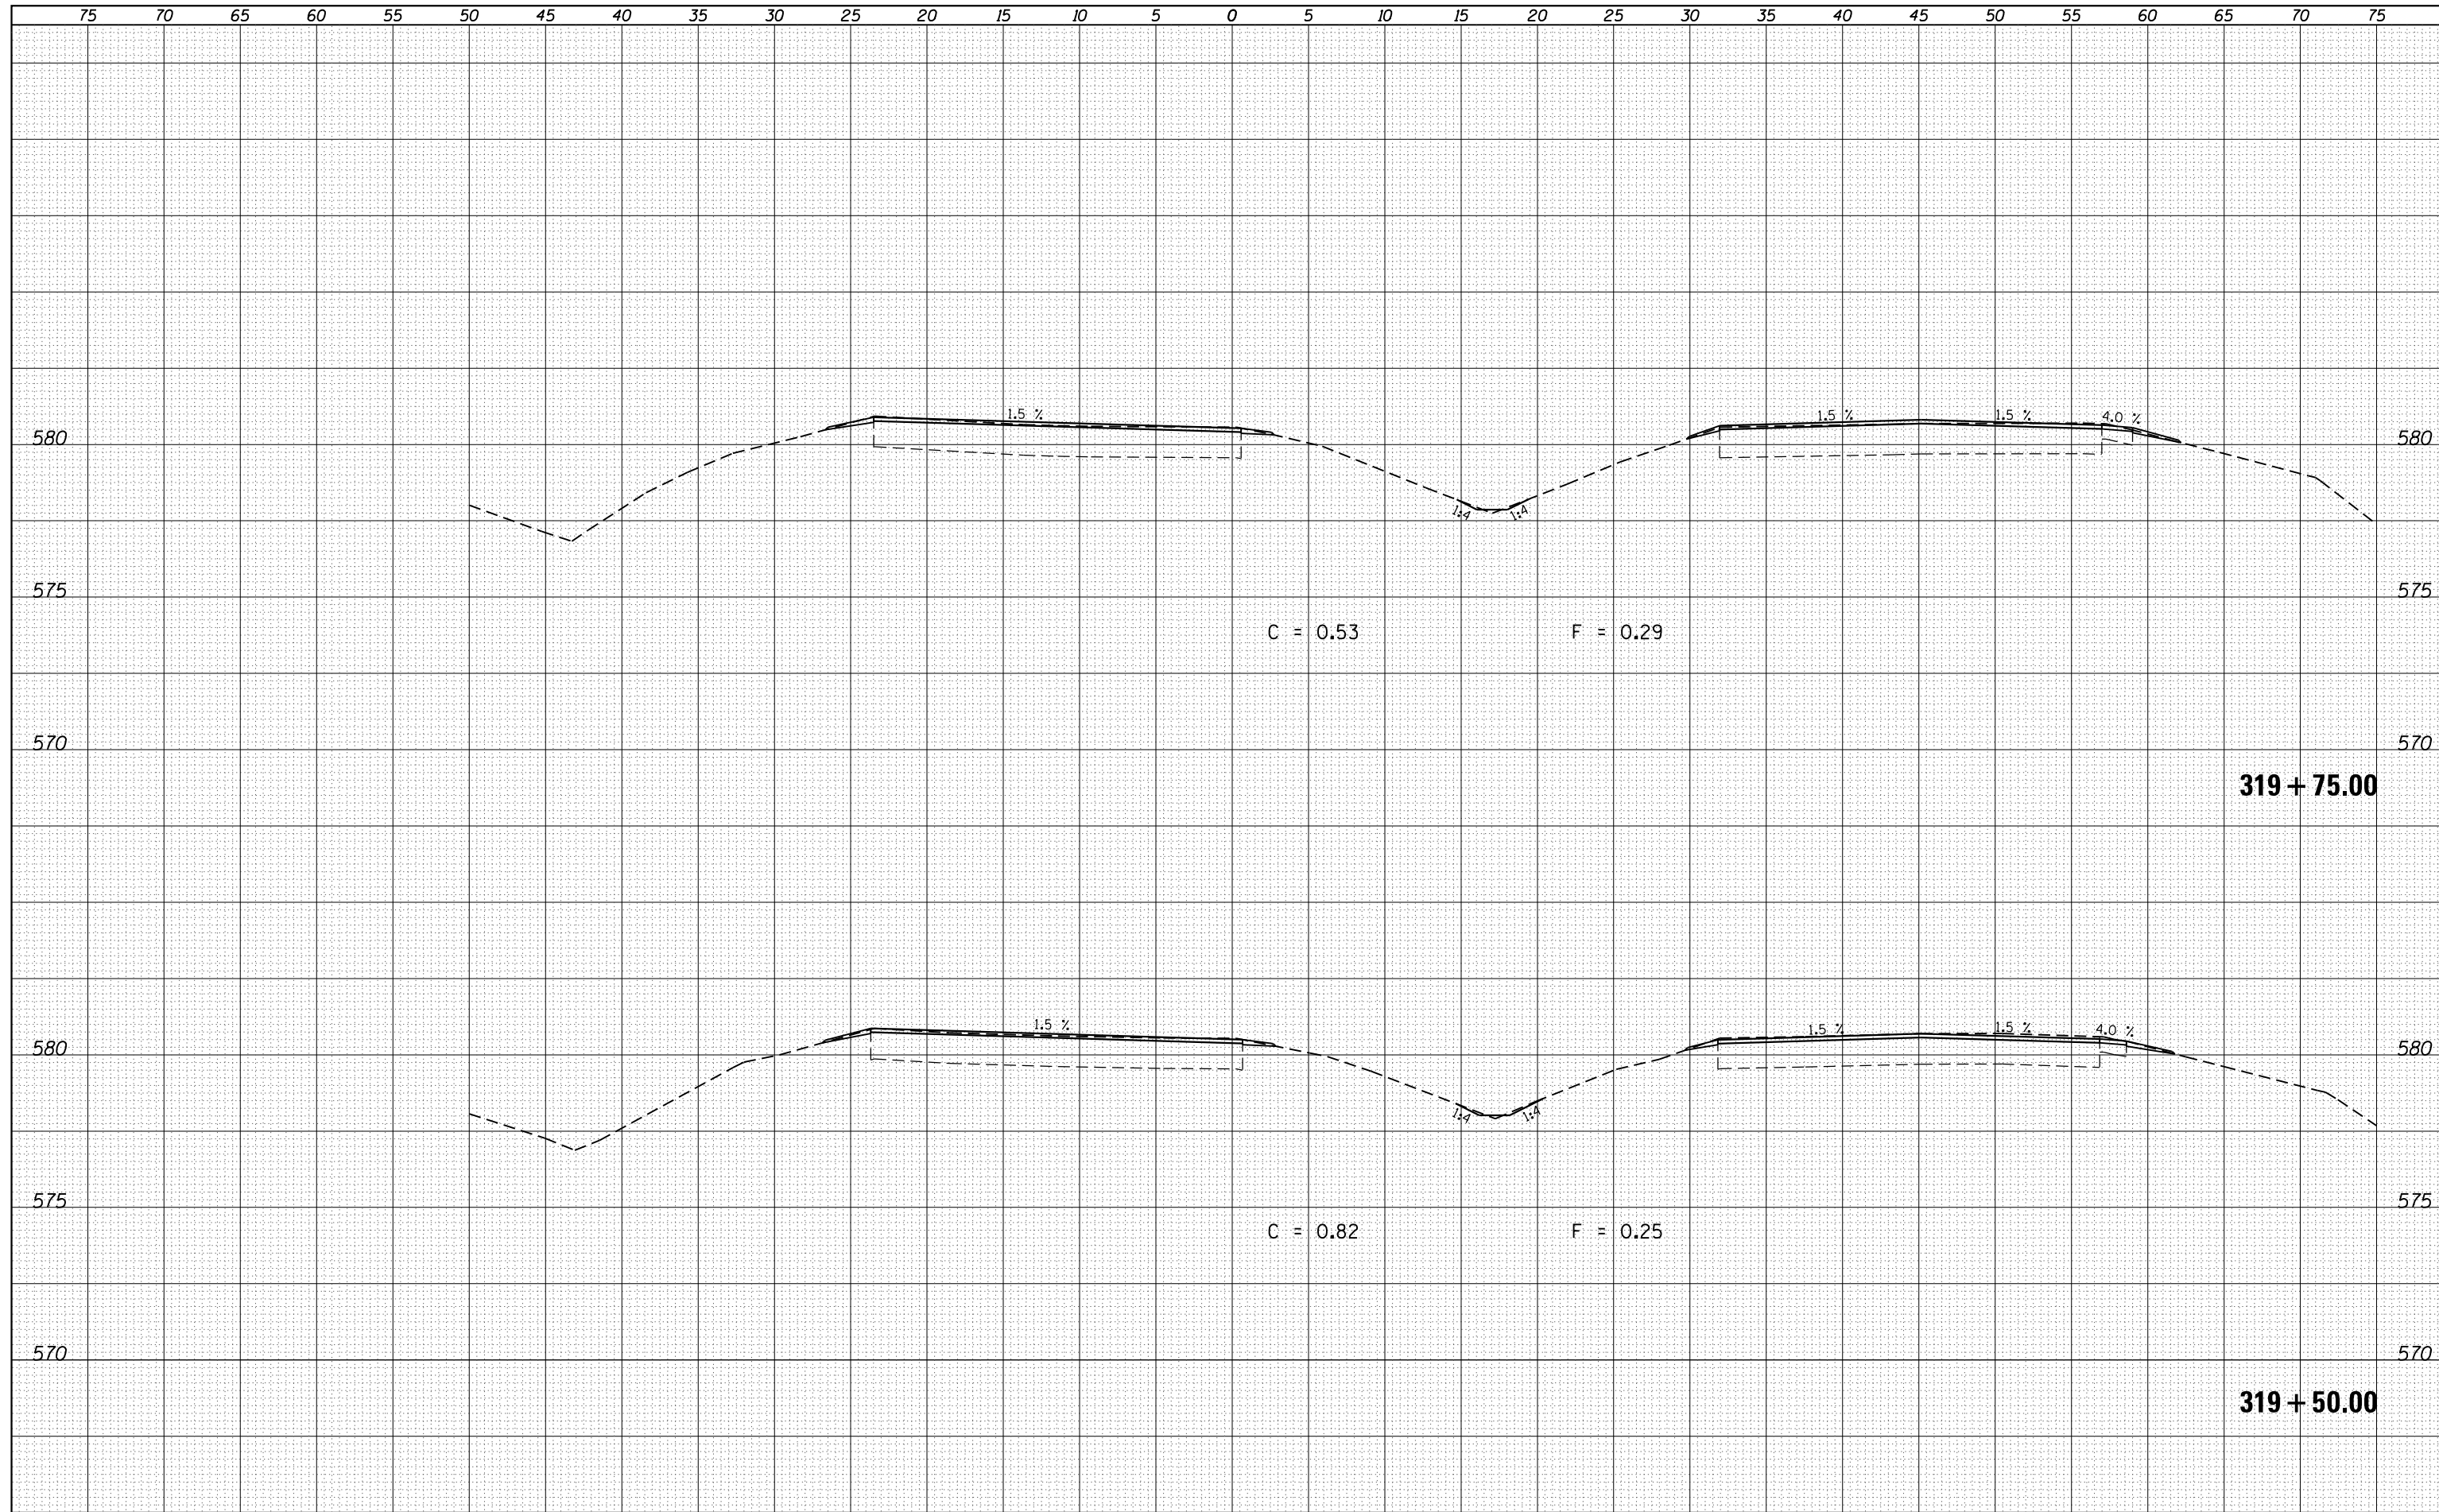

FILE NAME =	USER NAME = sparksgw	DESIGNED -	REVISED -	<p align="center">STATE OF ILLINOIS DEPARTMENT OF TRANSPORTATION</p> <p align="center">BUSINESS LOOP 55 CROSS SECTIONS</p> <p>SCALE: SHEET OF SHEETS STA. 319+50.00 TO STA. 319+75.00</p>	F.A.P. RTE. 666	SECTION (26)RS,I	COUNTY SANGAMON	TOTAL SHEETS 116	SHEET NO. 76	
Default	es:\pw\work\pwidthot\sparksgw\ad306018\0672F50-sh-xssh1-BL55-D1.tch.dgn	DRAWN -	REVISED -		CONTRACT NO. 72F50		ILLINOIS FED. AID PROJECT			
	PLOT SCALE = 10.0000' / in.	CHECKED -	REVISED -							
	PLOT DATE = Dec-05-2013 04:12:46PM	DATE -	REVISED -							