


BY	DATE
FINAL SURVEY	SURVEYED
NOTE BOOK	PLOTTED
NO.	TEMPLATE
	AREAS
	CHECKED

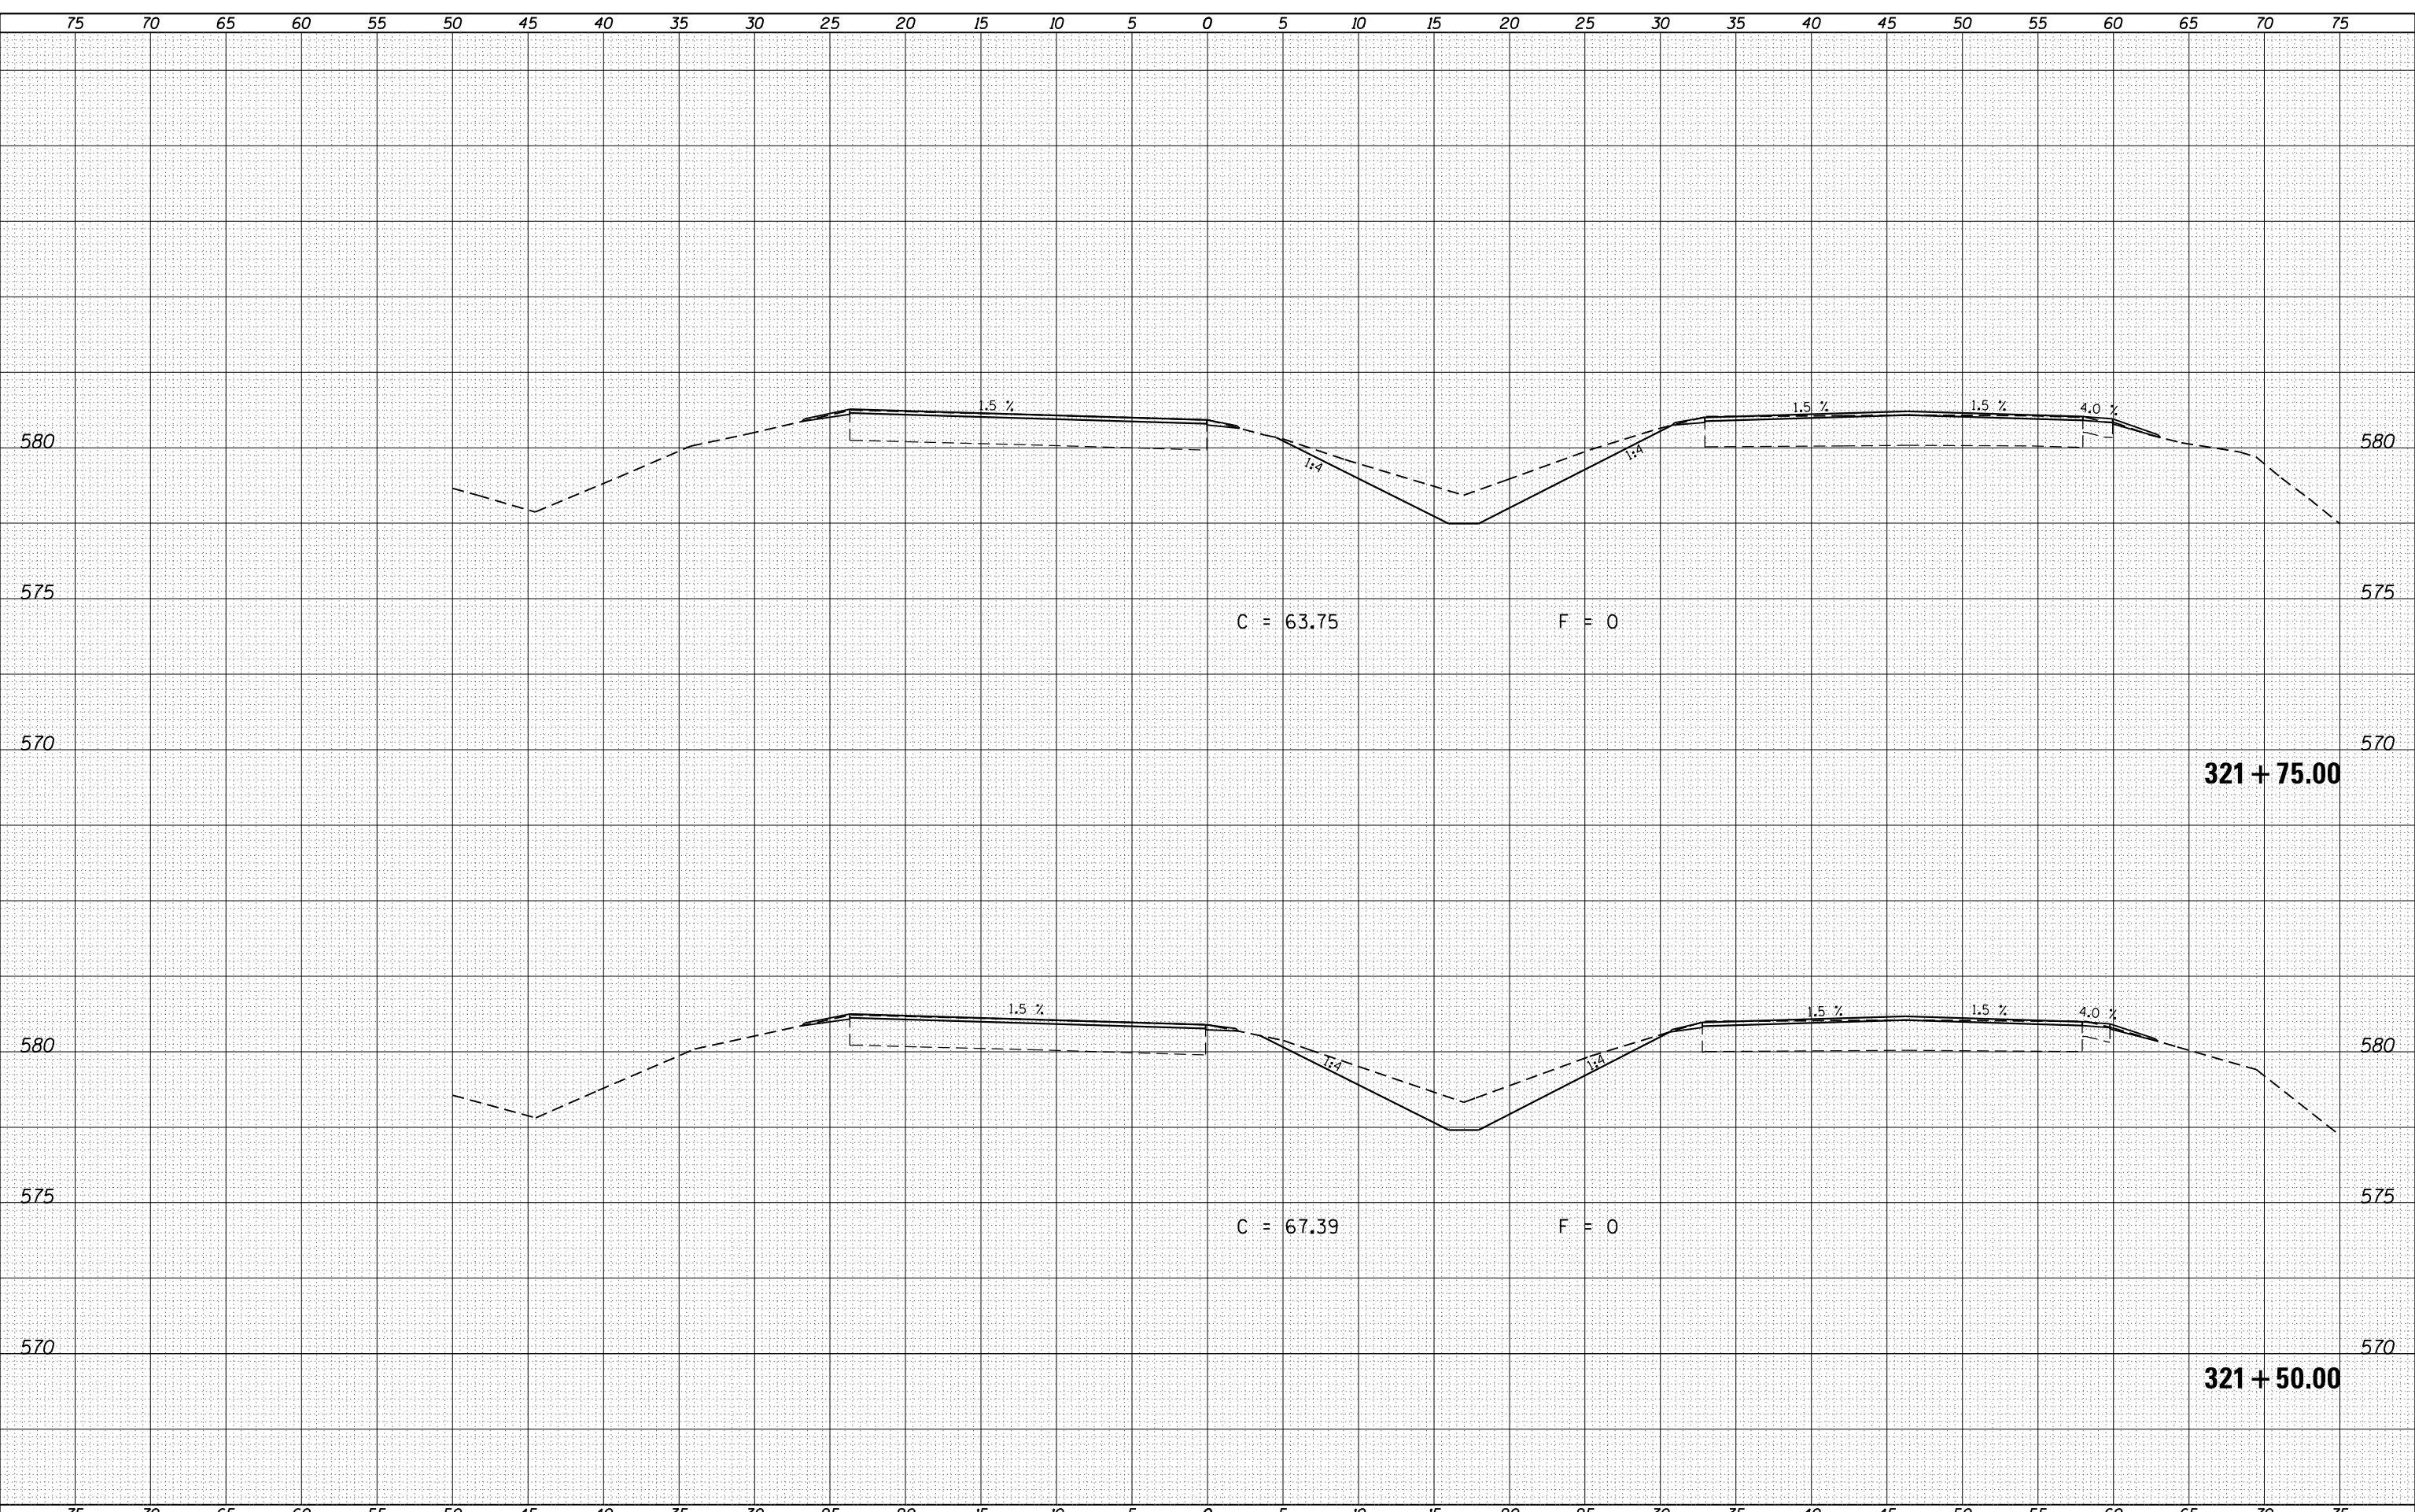

BY	DATE
ORIGINAL SURVEY	SURVEYED
NOTE BOOK	PLOTTED
NO.	TEMPLATE
	AREAS
	CHECKED

FILE NAME =
 c:\pw_work\p1dot\spksg\ad0306018\0672F50-sh

USER NAME = spksgw
 DESIGNED -
 DRAWN -
 CHECKED -
 DATE - Dec-05-2013 04:12:49PM

REVISSED -
 REVISSED -
 REVISSED -
 REVISSED -

**STATE OF ILLINOIS
 DEPARTMENT OF TRANSPORTATION**

**BUSINESS LOOP 55
 CROSS SECTIONS**

SCALE: SHEET OF SHEETS STA. 321+50.00 TO STA. 321+75.00

F.A.P. RTE.	SECTION	COUNTY	TOTAL SHEETS	SHEET NO.
666	(26)RS,I	SANGAMON	116	80
CONTRACT NO.			72F50	
ILLINOIS FED. AID PROJECT				