


DATE	
BY	
FINAL SURVEY	SURVEYED
NOTE BOOK	PLOTTED
NO.	TEMPLATE
	AREAS CHECKED

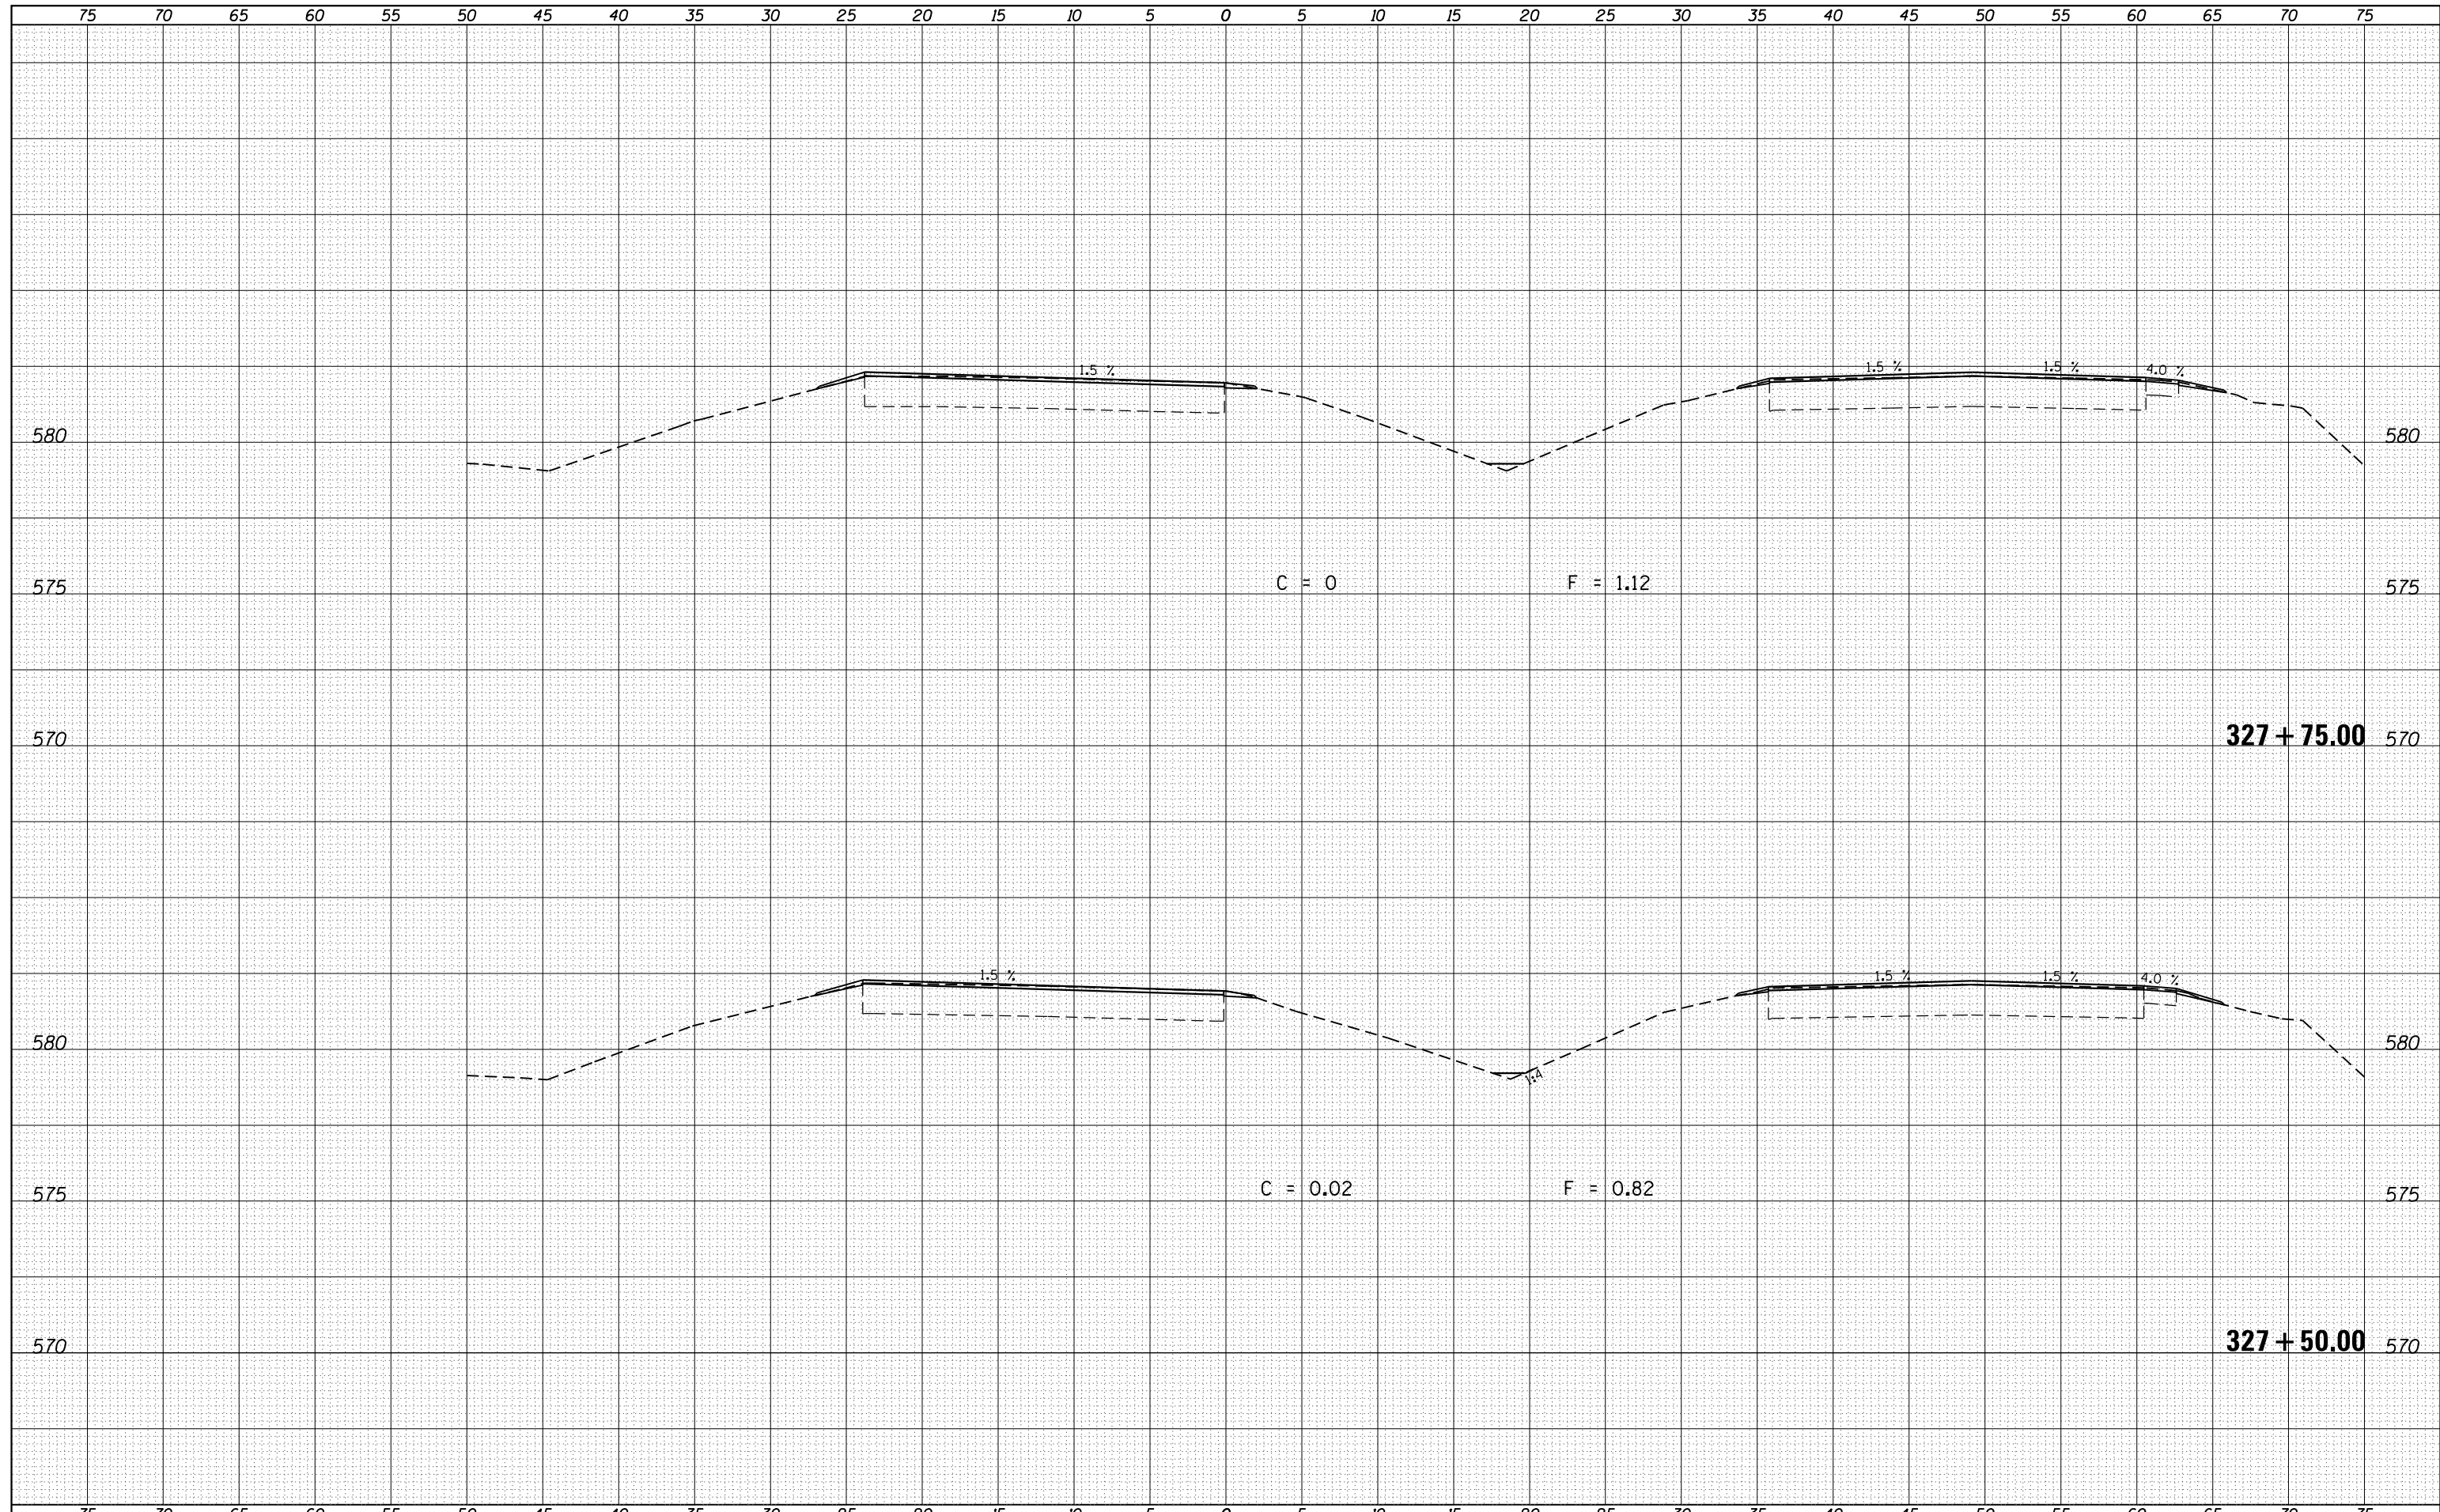

DATE	
BY	
ORIGINAL SURVEY	SURVEYED
NOTE BOOK	PLOTTED
NO.	TEMPLATE
	AREAS CHECKED

FILE NAME =  
 c:\pw\work\p1dot\spksg\ad0306018\0672F50-sh  
 Default

USER NAME = spksgw	DESIGNED -	REVISD -
xsht-BL55-D1.tch.dgn	DRAWN -	REVISD -
PLOT SCALE = 10.0000' / in.	CHECKED -	REVISD -
PLOT DATE = Dec-05-2013 04:12:57PM	DATE -	REVISD -

**STATE OF ILLINOIS  
 DEPARTMENT OF TRANSPORTATION**

**BUSINESS LOOP 55  
 CROSS SECTIONS**

SCALE: SHEET OF SHEETS STA. 327+50.00 TO STA. 327+75.00

F.A.P. RTE.	SECTION	COUNTY	TOTAL SHEETS	SHEET NO.
666	(26)RS,I	SANGAMON	116	92
			CONTRACT NO. 72F50	
ILLINOIS FED. AID PROJECT				