


DATE	
BY	
FINAL SURVEY NO.	
SURVEYED	
PLOTTED	
TEMPLATE	
AREAS	
CHECKED	

DATE	
BY	
ORIGINAL SURVEY NO.	
SURVEYED	
PLOTTED	
TEMPLATE	
AREAS	
CHECKED	

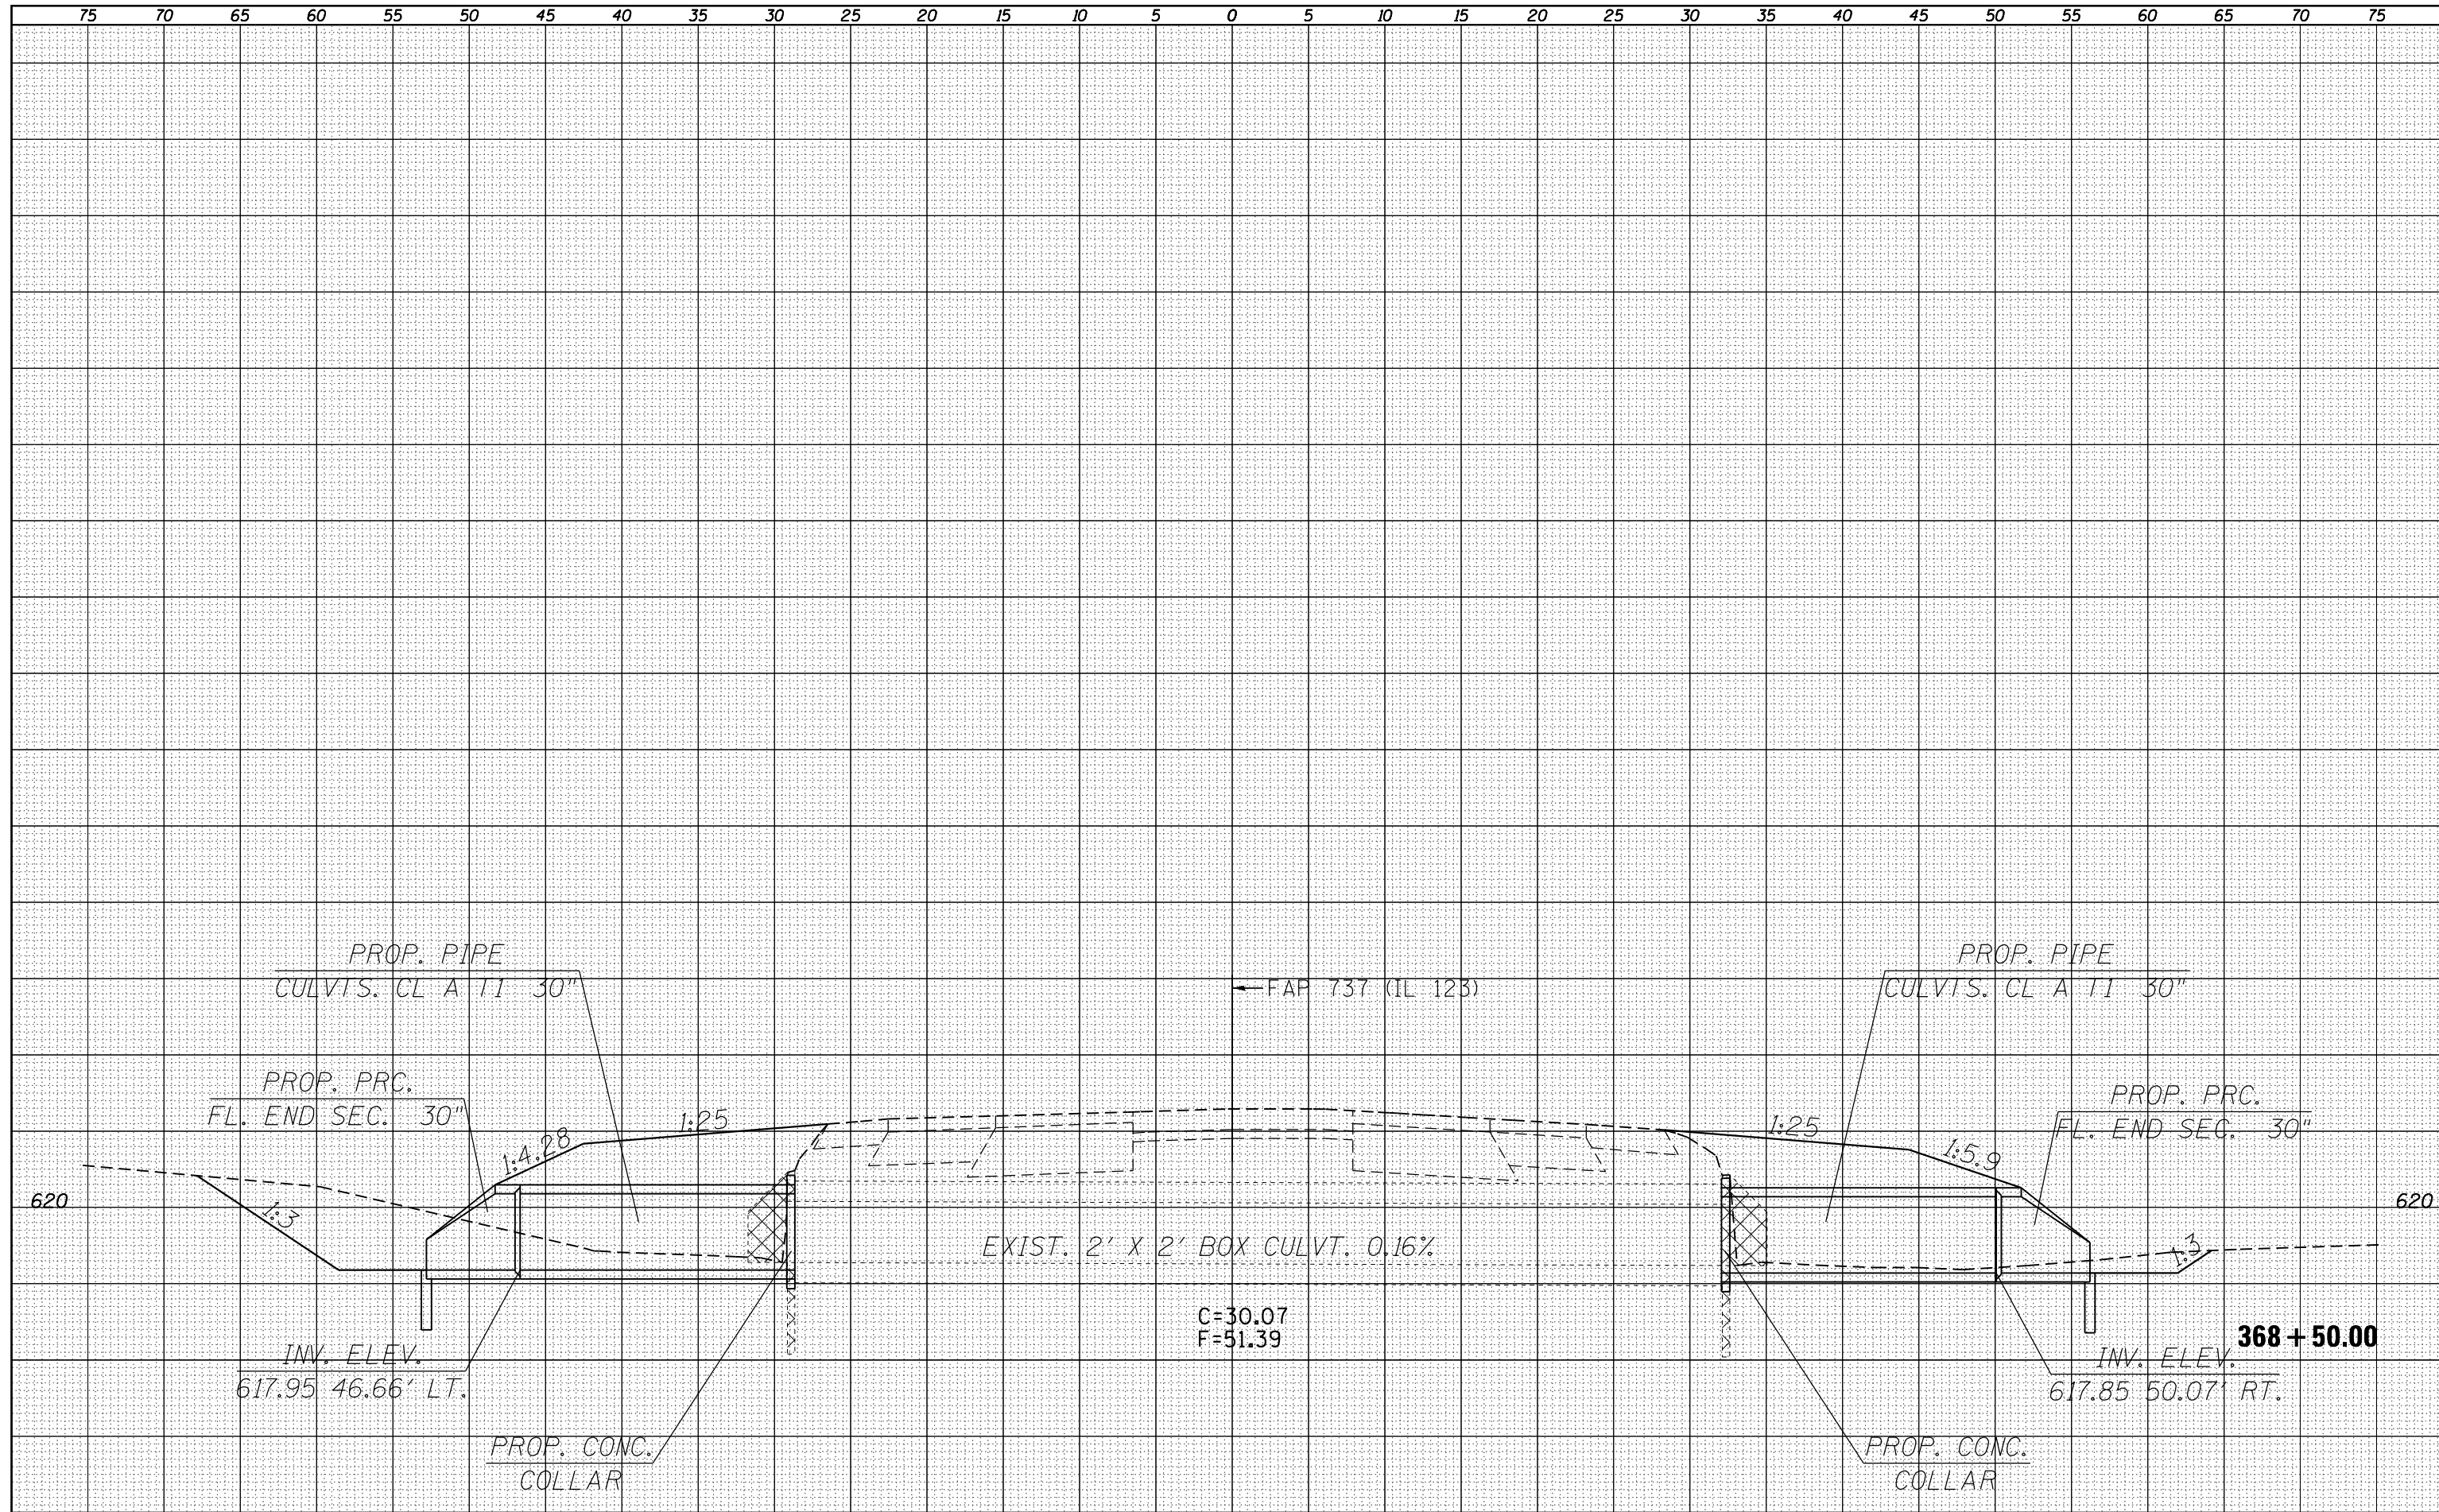

FILE NAME =
 es:\pw_work\p1dot\sparksgw\d0365122\0672064-sh-xsc\IL123.dgn

USER NAME = sparksgw
 DESIGNED -
 DRAWN -
 PLOT SCALE = 10.0000' / in.
 CHECKED -
 PLOT DATE = Dec-13-2013 09:22:07AM
 DATE -

REVISIED -
 REVISIED -
 REVISIED -
 REVISIED -

**STATE OF ILLINOIS
 DEPARTMENT OF TRANSPORTATION**

CROSS SECTION SHEETS IL 123
 SCALE: SHEET 2 OF 2 SHEETS STA. 368+50.00 TO STA. 369+00.00

F.A. RTE.	SECTION	COUNTY	TOTAL SHEETS	SHEET NO.
VAR	DE MISC 2014		22	19
CONTRACT NO. 72G64			ILLINOIS FED. AID PROJECT	