


DATE	
BY	
SURVEYED	
PLOTTED	
TEMPLATE	
AREAS	
CHECKED	
FINAL SURVEY	
NOTE BOOK	
NO.	

DATE	
BY	
SURVEYED	
PLOTTED	
TEMPLATE	
AREAS	
CHECKED	
ORIGINAL SURVEY	
NOTE BOOK	
NO.	

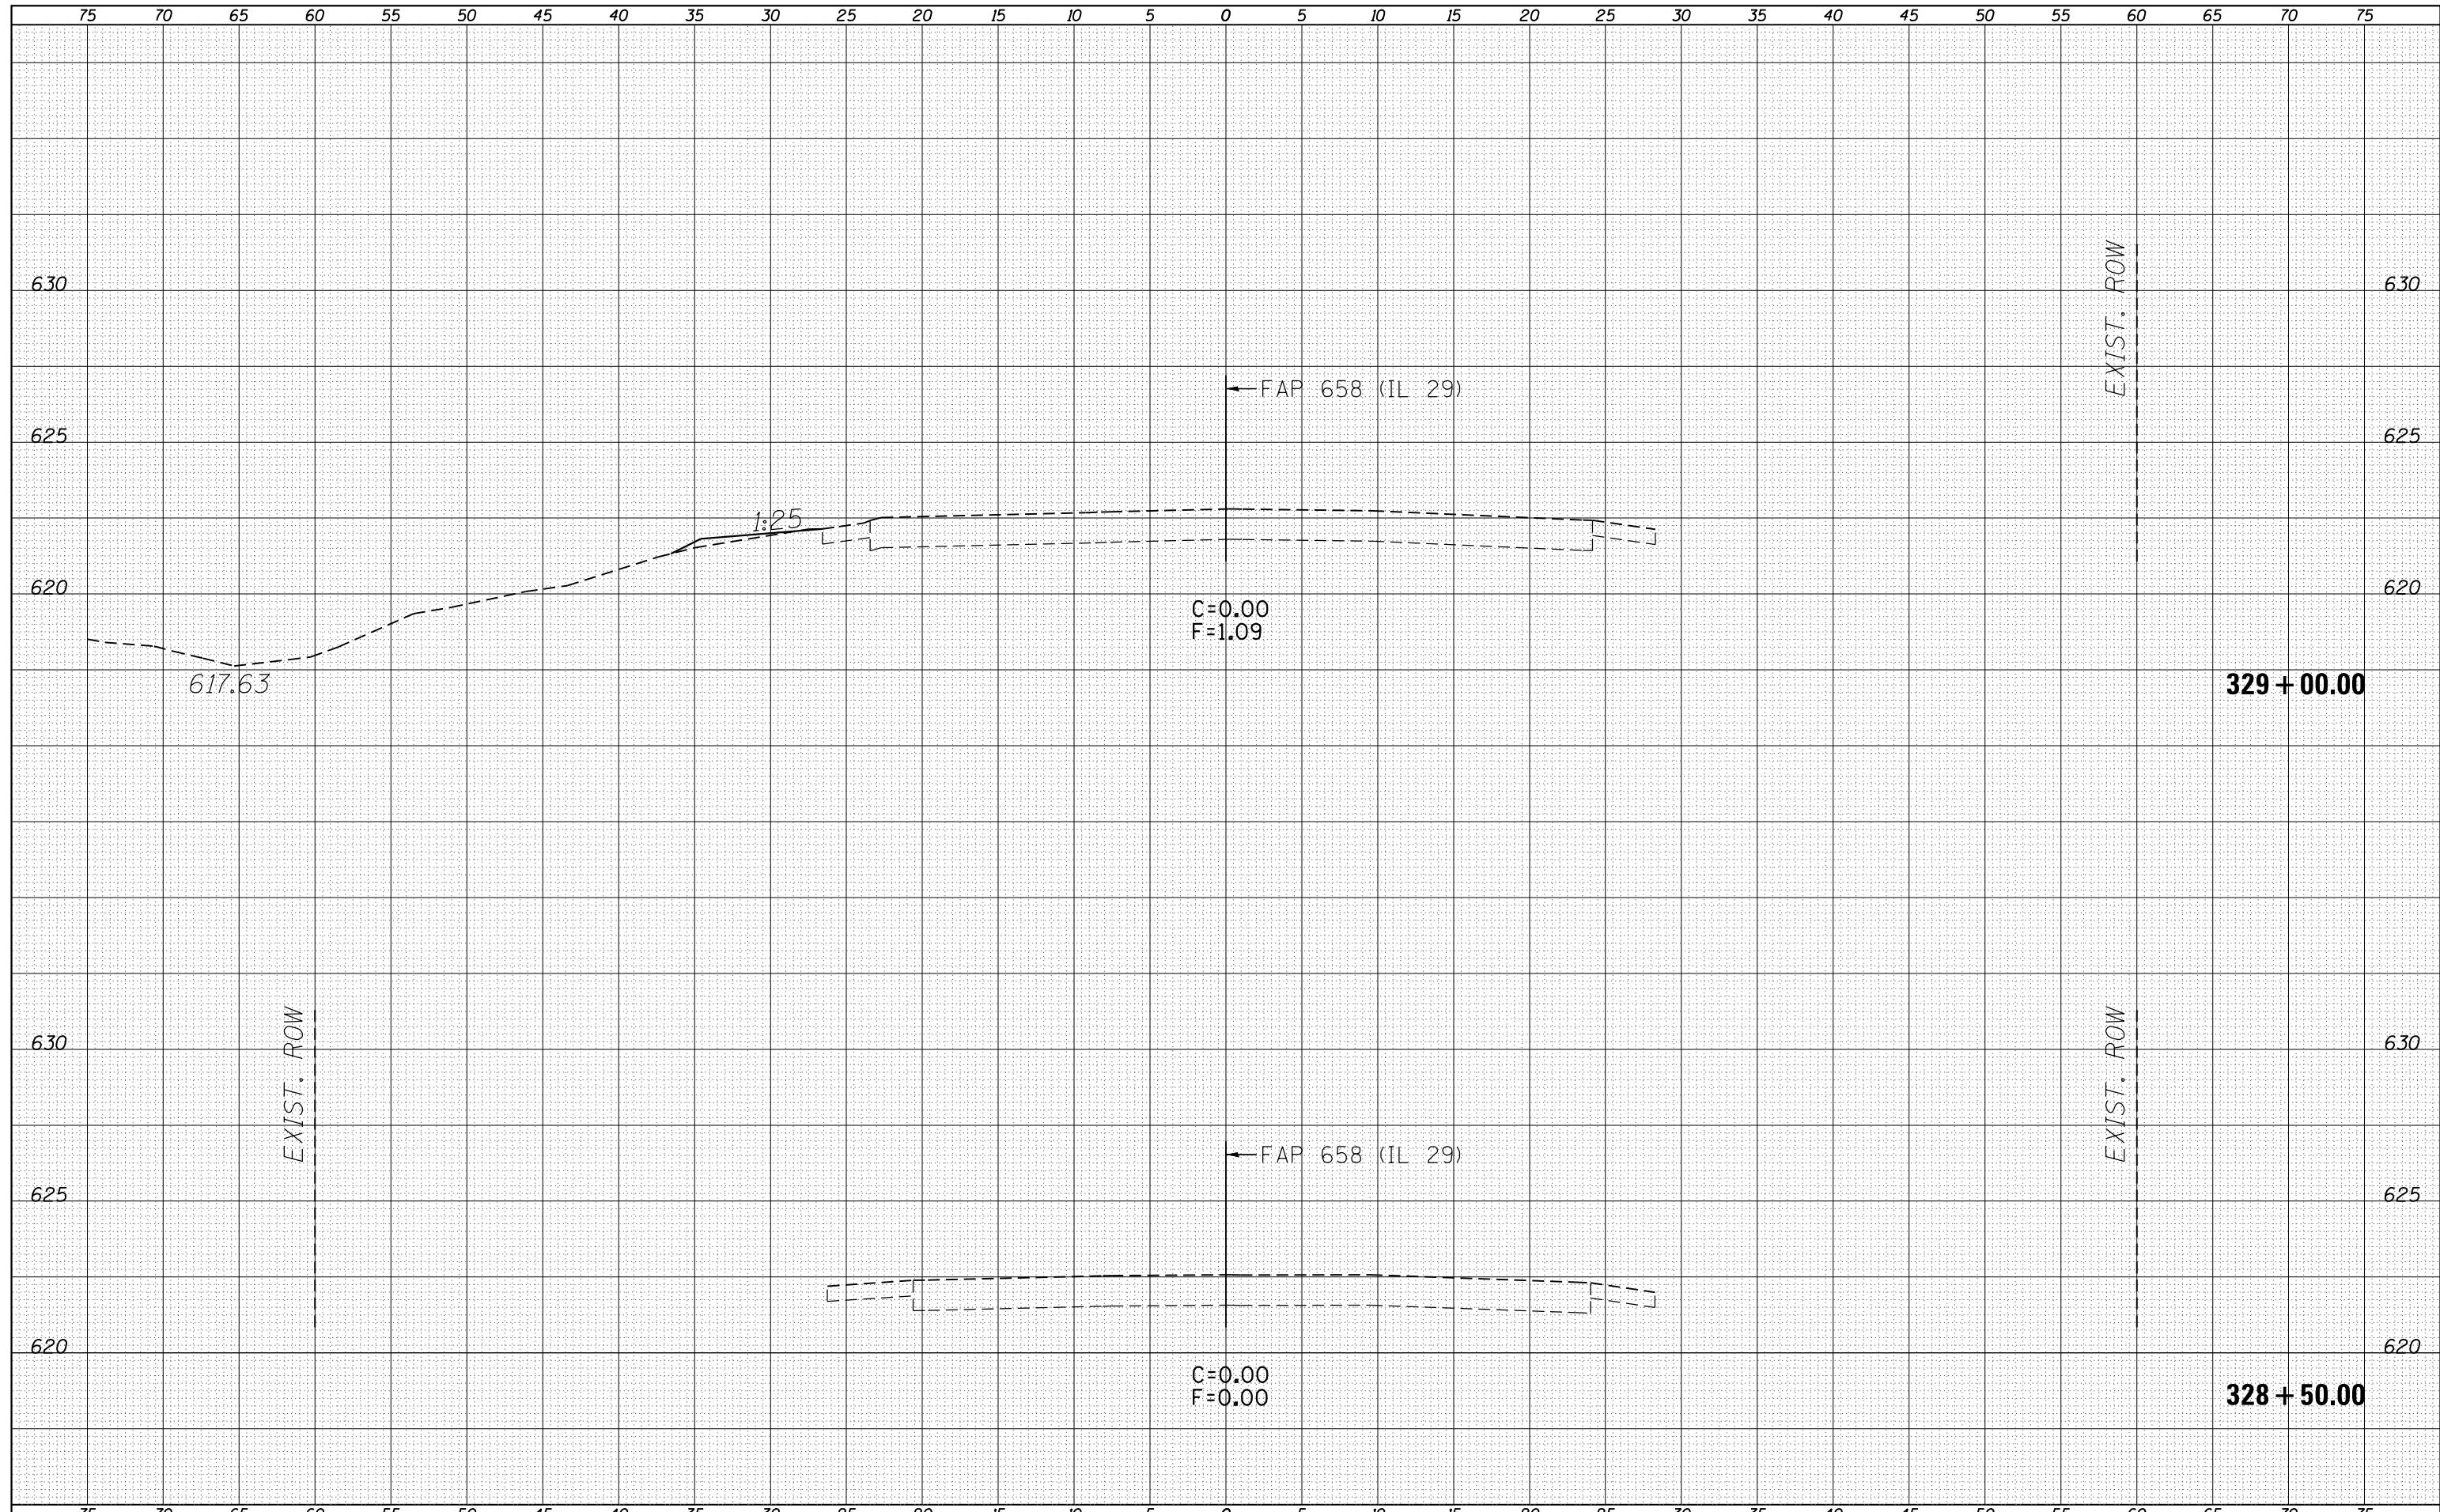

FILE NAME =	USER NAME = sparksq	DESIGNED - JWC	REVISED -	STATE OF ILLINOIS DEPARTMENT OF TRANSPORTATION	CROSS SECTION SHEETS IL 29			F.A. RTE.	SECTION	COUNTY	TOTAL SHEETS	SHEET NO.
es:\pw\work\p\dot\sparksq\ad0365122\0672064-sh-xsc\IL29.dgn		DRAWN - JWC	REVISED -		VAR	D6 DE MISC 2014	.	22	20			
Default	PLOT SCALE = 10.0000' / in.	CHECKED - JWC	REVISED -		CONTRACT NO. 72G64			ILLINOIS FED. AID PROJECT				
	PLOT DATE = Dec-13-2013 09:22:09AM	DATE -	REVISED -		SCALE:	SHEET 1 OF 3 SHEETS	STA. 328+50.00 TO STA. 329+00.00	MACOUPIN/MENARD				