


TYPICAL SECTION

- STA 350+00 TO STA 369+10: • EXISTING LT & RT V-GUTTER
- STA 403+44 TO STA 408+44: • EXISTING LT & RT V-GUTTER
- STA 411+30 TO STA 414+22: • EXISTING LT & RT V-GUTTER
- STA 505+05 TO STA 507+00: • EXISTING LT & RT PCC SHOULDER
- STA 508+16 TO STA 509+91: • EXISTING LT & RT PCC SHOULDER
- STA 573+40 TO STA 596+50: • EXISTING RT V-GUTTER & INLETS THROUGH CISNE
- STA 717+50 TO STA 719+10: • EXISTING LT & RT PCC SHOULDER
- STA 719+94 TO STA 722+96: • EXISTING LT & RT PCC SHOULDER

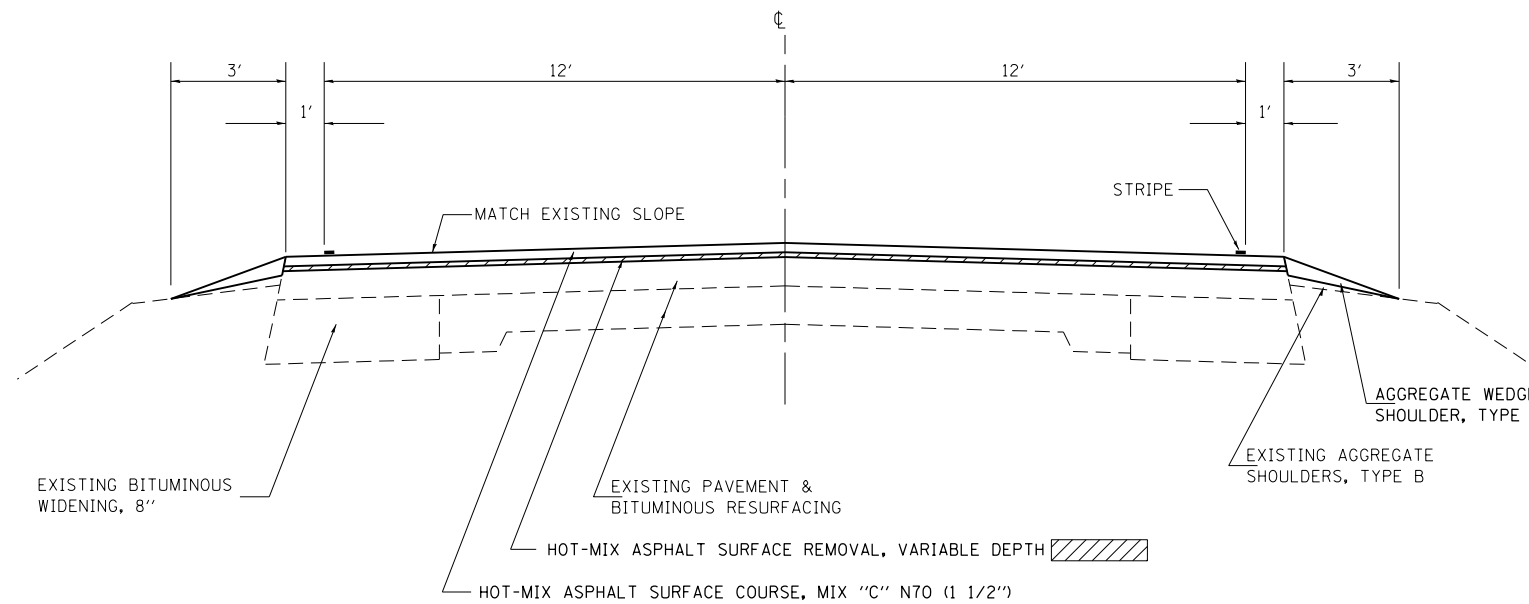

TYPICAL SECTION

- STA 213+50 TO STA 350+00
- STA 369+10 TO STA 380+00
- STA 388+74 TO STA 403+44
- STA 414+22 TO STA 505+05
- STA 509+91 TO STA 573+40
- STA 596+50 TO STA 717+05
- STA 722+96 TO STA 884+90
- STA 892+30 TO STA 915+44

FILE NAME =	USER NAME = steffenmk	DESIGNED -	REVISED -
ct:\pw\work\p\dot\steffenmk\d0249366\0774512-sh-typical.dgn		DRAWN -	REVISED -
PLOT SCALE = 100.0000' / in.		CHECKED -	REVISED -
PLOT DATE = 12/5/2013		DATE -	REVISED -

STATE OF ILLINOIS
DEPARTMENT OF TRANSPORTATION

TYPICAL SECTIONS

SCALE: NA SHEET NO. 1 OF 1 SHEETS STA. TO STA.

F.A.P. RTE.	SECTION	COUNTY	TOTAL SHEETS	SHEET NO.
328	(8,910)RS-2	Wayne	23	5
CONTRACT NO. 74512			ILLINOIS FED. AID PROJECT	