


CURVE DATA
 P.I. STA= 351+00
 Δ = 0°-05'-54"
 D= 0°-06'-00"
 R= 57296'
 T= 450.0'
 L= 900.00'
 E= 1.9'
 S.E. = 0 (MATCH EXISTING)
 P.C. STA= 346+50
 P.T. STA= 355+50

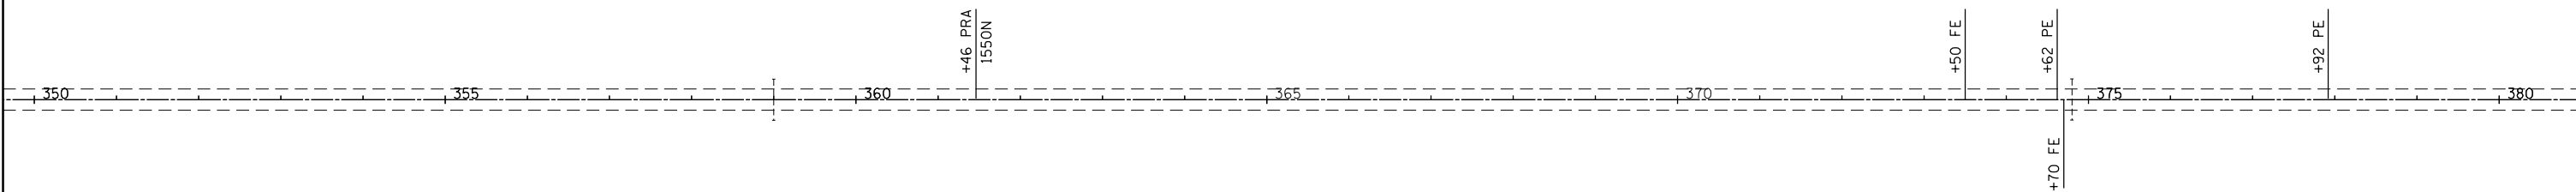

FILE NAME =	USER NAME = steffenmk	DESIGNED -	REVISED -
ci:\pw\work\p\idot\stevfenmk\d0249366\0774512-sh-t-plan.dgn		DRAWN -	REVISED -
	PLOT SCALE = 200.0000' / in.	CHECKED -	REVISED -
	PLOT DATE = 12/5/2013	DATE -	REVISED -

**STATE OF ILLINOIS
 DEPARTMENT OF TRANSPORTATION**

**PLAN SHEET
 STA 320+00 TO STA 380+00**

SCALE: 100 SHEET NO. 3 OF 12 SHEETS STA. TO STA.

F.A.P. RTE.	SECTION	COUNTY	TOTAL SHEETS	SHEET NO.
328	(8,9,10)RS-2	Wayne	23	14
ILLINOIS FED. AID PROJECT			CONTRACT NO. 74512	