


DATE	
BY	
FINAL SURVEY	SURVEYED
NOTE BOOK	PLOTTED
NO.	TEMPLATE
	AREAS CHECKED

DATE	
BY	
ORIGINAL SURVEY	SURVEYED
NOTE BOOK	PLOTTED
NO.	TEMPLATE
	AREAS CHECKED

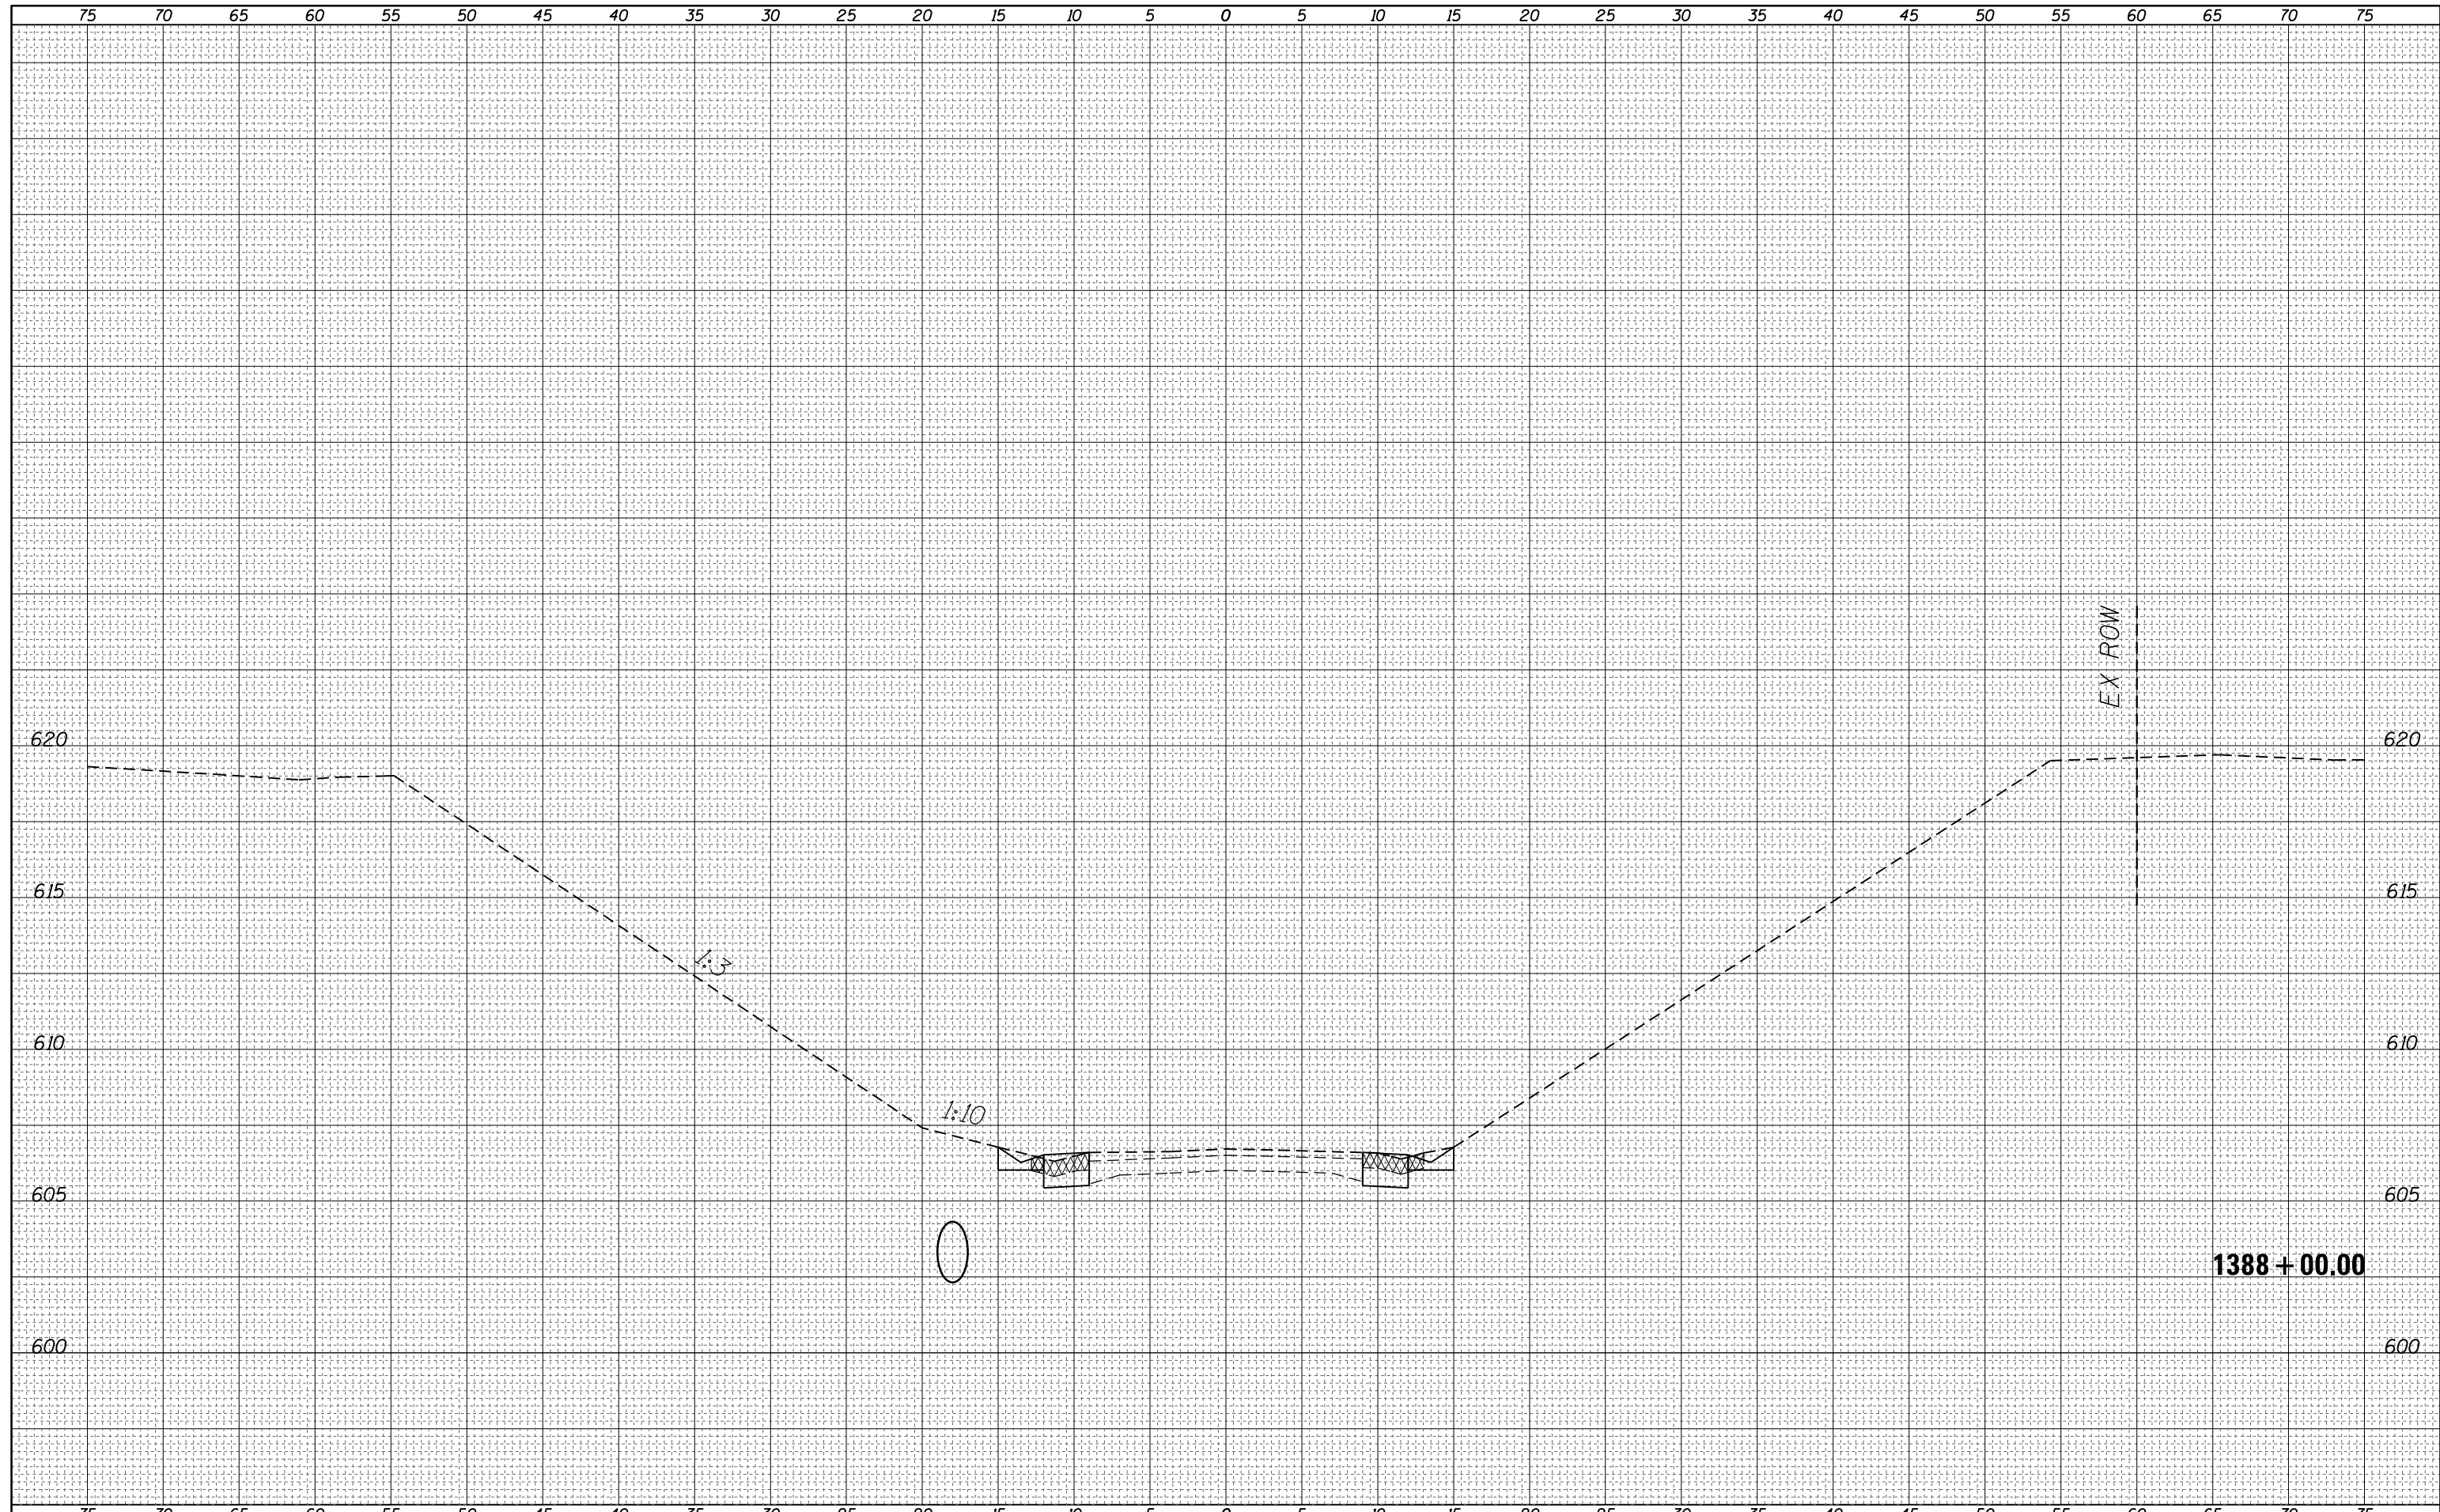

FILE NAME =	USER NAME = teasleyck	DESIGNED -	REVISED -	STATE OF ILLINOIS DEPARTMENT OF TRANSPORTATION	IL 128 CROSS SECTIONS	F.A.S. RTE.	SECTION	COUNTY	TOTAL SHEETS	SHEET NO.
c:\pw_work\pwidot\teasleyck\d0348300\0774627-shr-xa-RR128.dgn	DRAWN -	REVISED -	2801				Eff./Fay.	22	16	
Default	PLOT SCALE = 10.0000' / in.	CHECKED -	REVISED -			• D7 DRAINAGE REHAB 2014-1		CONTRACT NO. 74627		
	PLOT DATE = 12/19/2013	DATE -	REVISED -			ILLINOIS FED. AID PROJECT				