
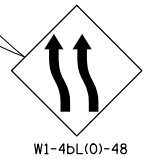


APPROACH TRAFFIC CONTROL DEVICES AND SIGNING - STD. 701400

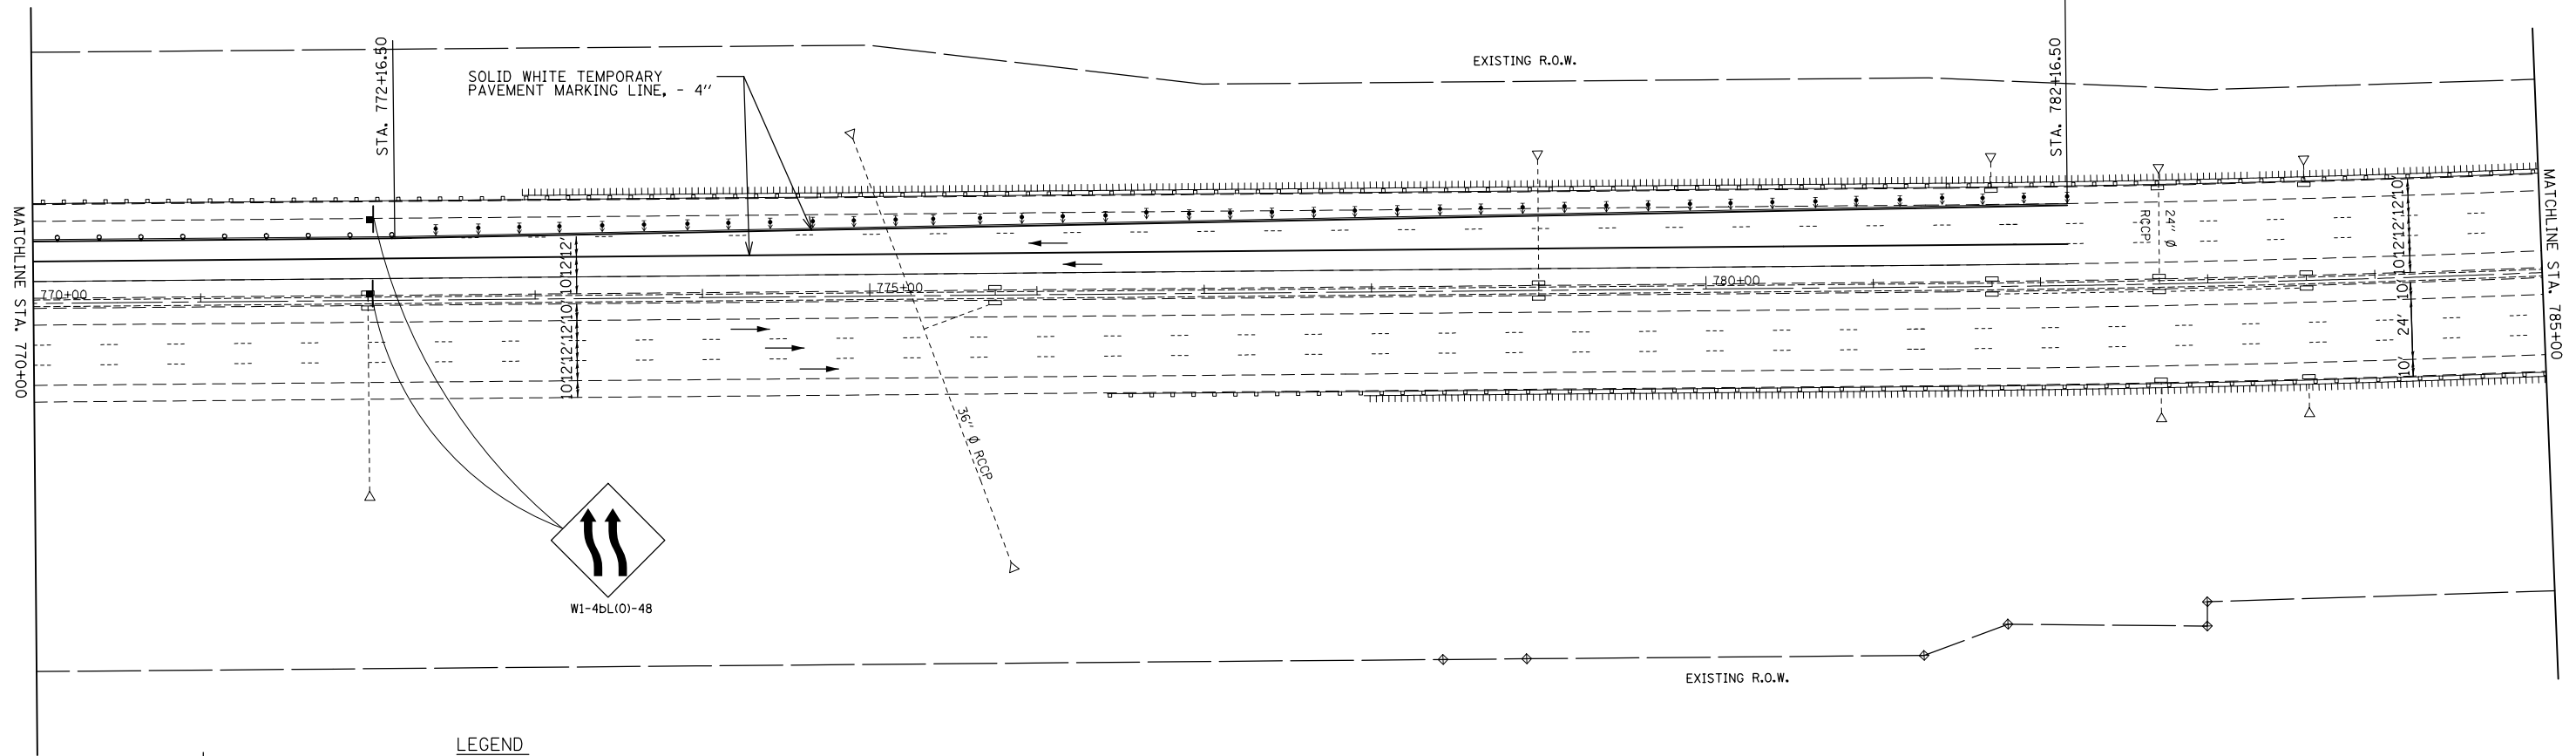

W1-4bL(0)-48

LEGEND

- SIGN
- DIRECTION OF TRAFFIC
- TYPE II BARRICADES OR DRUMS WITH MONO-DIRECTIONAL STEADY BURNING LIGHTS
- DIRECTION INDICATOR BARRICADE WITH STEADY BURN MONODIRECTIONAL LIGHT
- ARROW BOARD
- IMPACT ATTENUATOR
- TEMPORARY CONCRETE BARRIER
- PRE-STAGE 1 CONSTRUCTION
- CONSTRUCTION THIS STAGE

NOTE: TRAFFIC CONTROL DEVICES AND SIGNING NOT SHOWN WILL BE ACCORDING TO APPLICABLE PORTIONS OF STANDARDS 701402 AND 701411.

FILE NAME =	USER NAME = #USER#	DESIGNED -	REVISED -
#FILE#		DRAWN -	REVISED -
	PLOT SCALE = #SCALE#	CHECKED -	REVISED -
	PLOT DATE = #DATE#	DATE -	REVISED -

**STATE OF ILLINOIS
DEPARTMENT OF TRANSPORTATION**

STAGE I TRAFFIC CONTROL AND CONSTRUCTION			
SCALE:	SHEET NO. 10 OF 10 SHEETS	STA.	TO STA.

F.A.I. RTE.	SECTION	COUNTY	TOTAL SHEETS	SHEET NO.
255	82-4HVB-I	ST. CLAIR	46	22
CONTRACT NO. 76D51				
FED. ROAD DIST. NO. ILLINOIS FED. AID PROJECT				