



PARTIAL CROSS SECTION

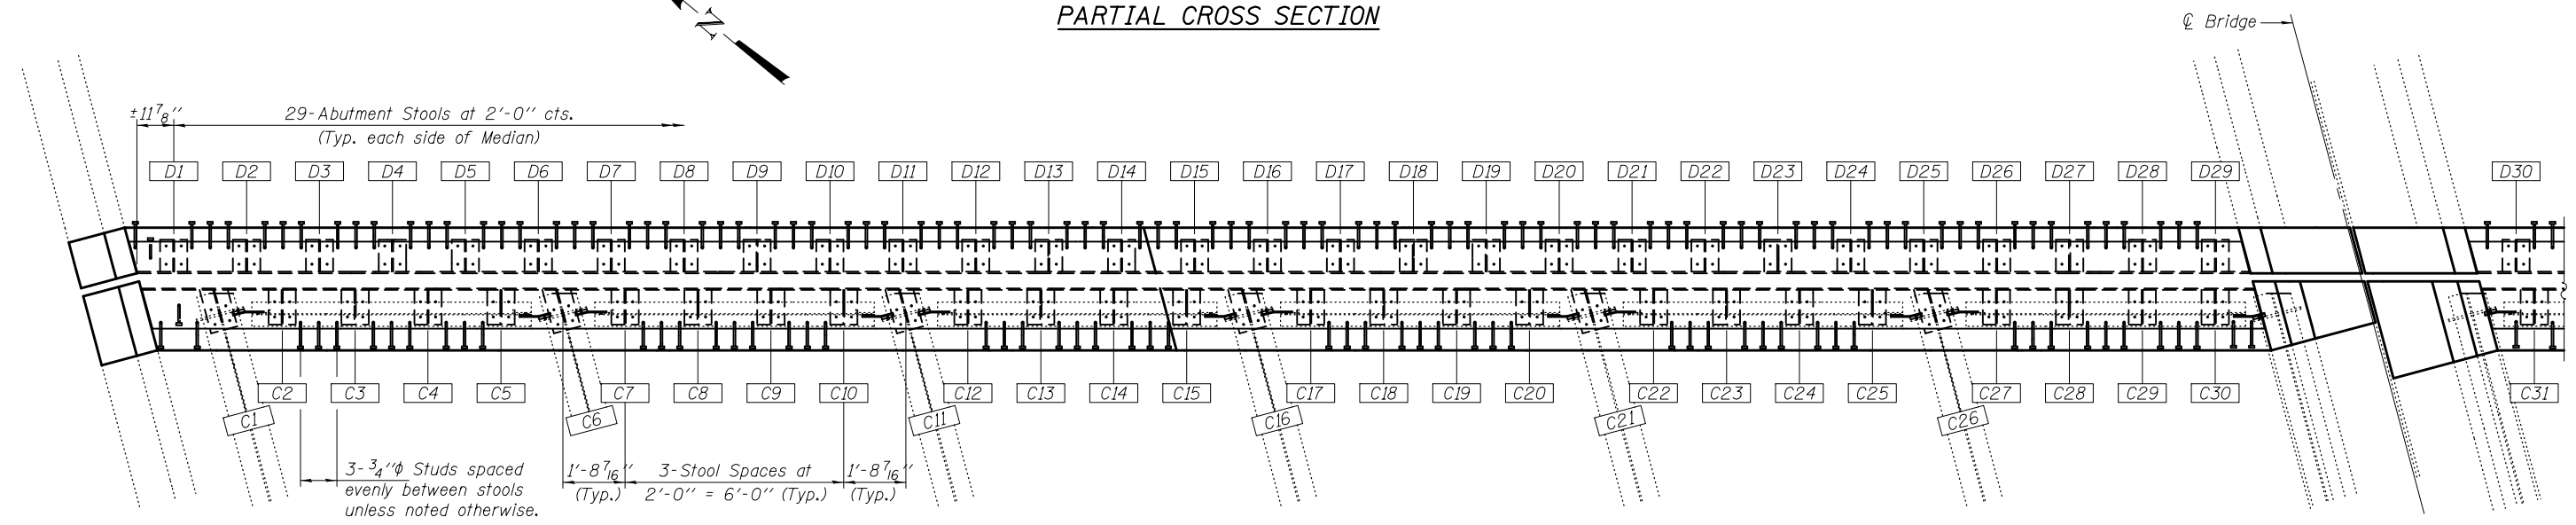

PARTIAL PLAN

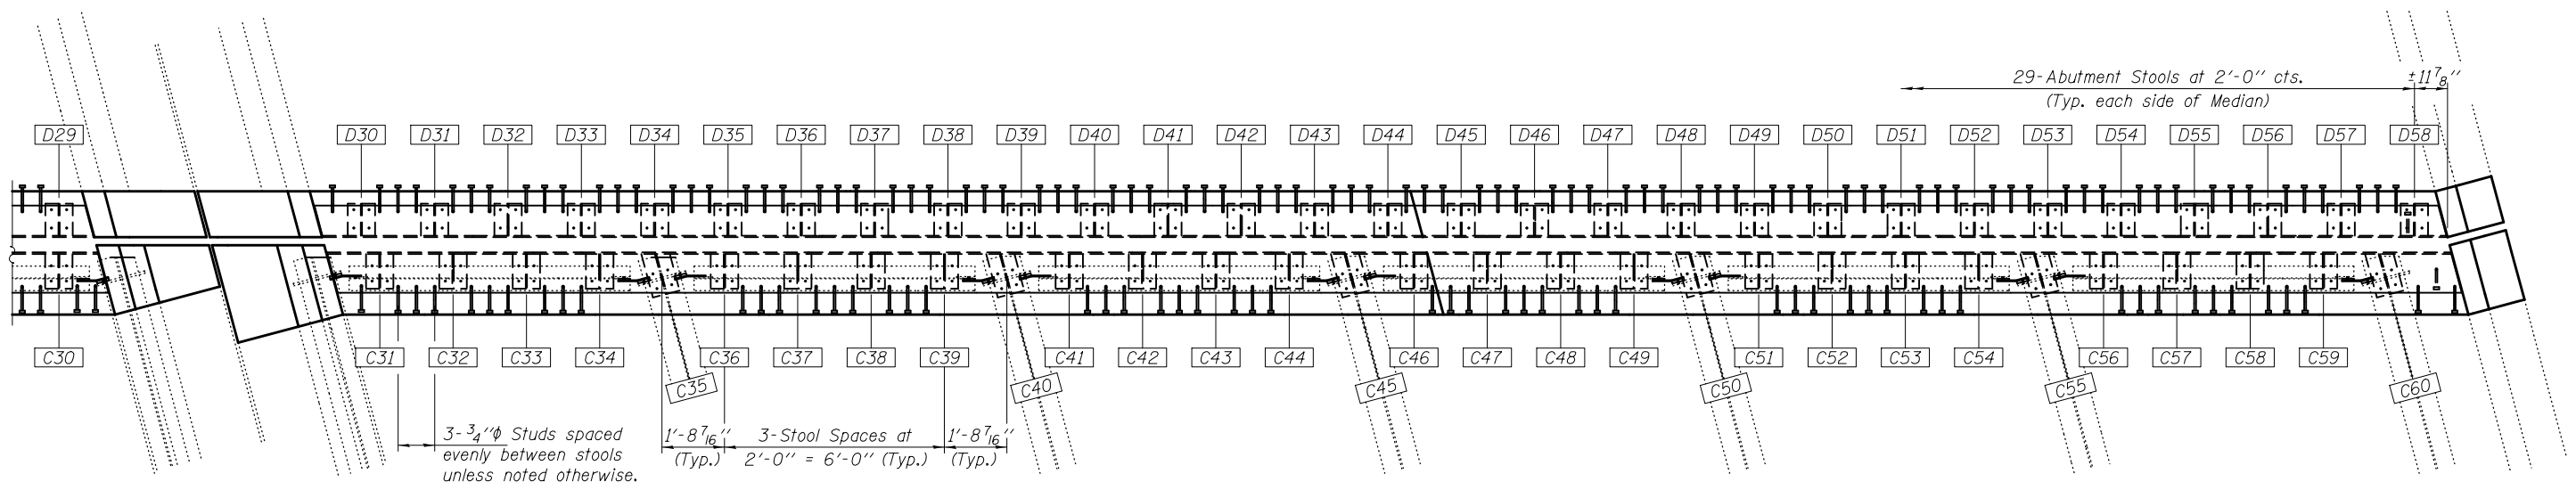

PARTIAL PLAN

DESIGNED <i>ATH</i>	EXAMINED <i>Timothy A. [Signature]</i>	DATE JANUARY 22, 2014	STATE OF ILLINOIS DEPARTMENT OF TRANSPORTATION	FINGER PLATE DETAILS AT NORTH ABUTMENT SN 082-0227	F.A.I. RTE.	SECTION	COUNTY	TOTAL SHEETS	SHEET NO.	
CHECKED <i>VHV</i>	PASSED <i>[Signature]</i>	REVISED			255	82-4HV8-1	ST. CLAIR	46	34	
DRAWN <i>Steffen</i>	ACTING ENGINEER OF BRIDGES AND STRUCTURES	REVISED			CONTRACT NO. 76D51					
CHECKED <i>ATH VHV</i>	ACTING ENGINEER OF STRUCTURAL SERVICES	REVISED			ILLINOIS FED. AID PROJECT					