


□ = EXISTING GUARDRAIL TO BE REMOVED
408 FEET

GUARDRAIL REMOVAL
(PLAN VIEW)

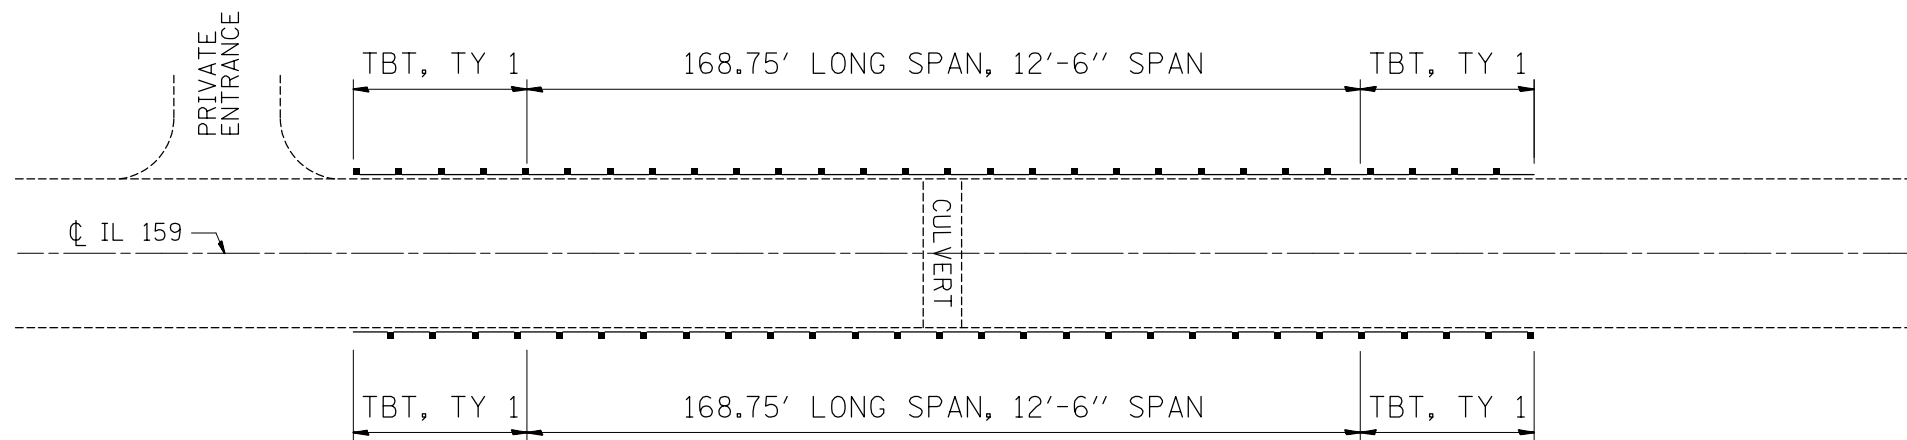

PROPOSED GUARDRAIL
(PLAN VIEW)

FILE NAME =	USER NAME = challandeske	DESIGNED -	REVISED -
et:\pw\work\p\dot\challandeske\d0332017	D0876025-sht-details.dgn	DRAWN -	REVISED -
	PLOT SCALE = 100.0000' / 1in.	CHECKED -	REVISED -
MODELNAME	PLOT DATE = 12/10/2013	DATE -	REVISED -

STATE OF ILLINOIS
DEPARTMENT OF TRANSPORTATION

GUARDRAIL DETAILS
LOCATION #1 APPROX STA 590+50

SCALE: NONE SHEET 1 OF 9 SHEETS STA. TO STA.

F.A.P. RTE.	SECTION	COUNTY	TOTAL SHEETS	SHEET NO.
604	(103,125)RS-2, 125-BR-2	MADISON	46	17
ILLINOIS FED. AID PROJECT			CONTRACT NO. 76G25	