


Type A monodirectional
Flashing Light (Typ.)

0:\OwnProj\Imp\Projects\Crystal Creek\JF\Traffic Control Plan.dgn

1/29/2010 11:49:25 AM

1/29/2010

Designed By JUF Checked By RLP
Drawn By JUF Checked By RLP

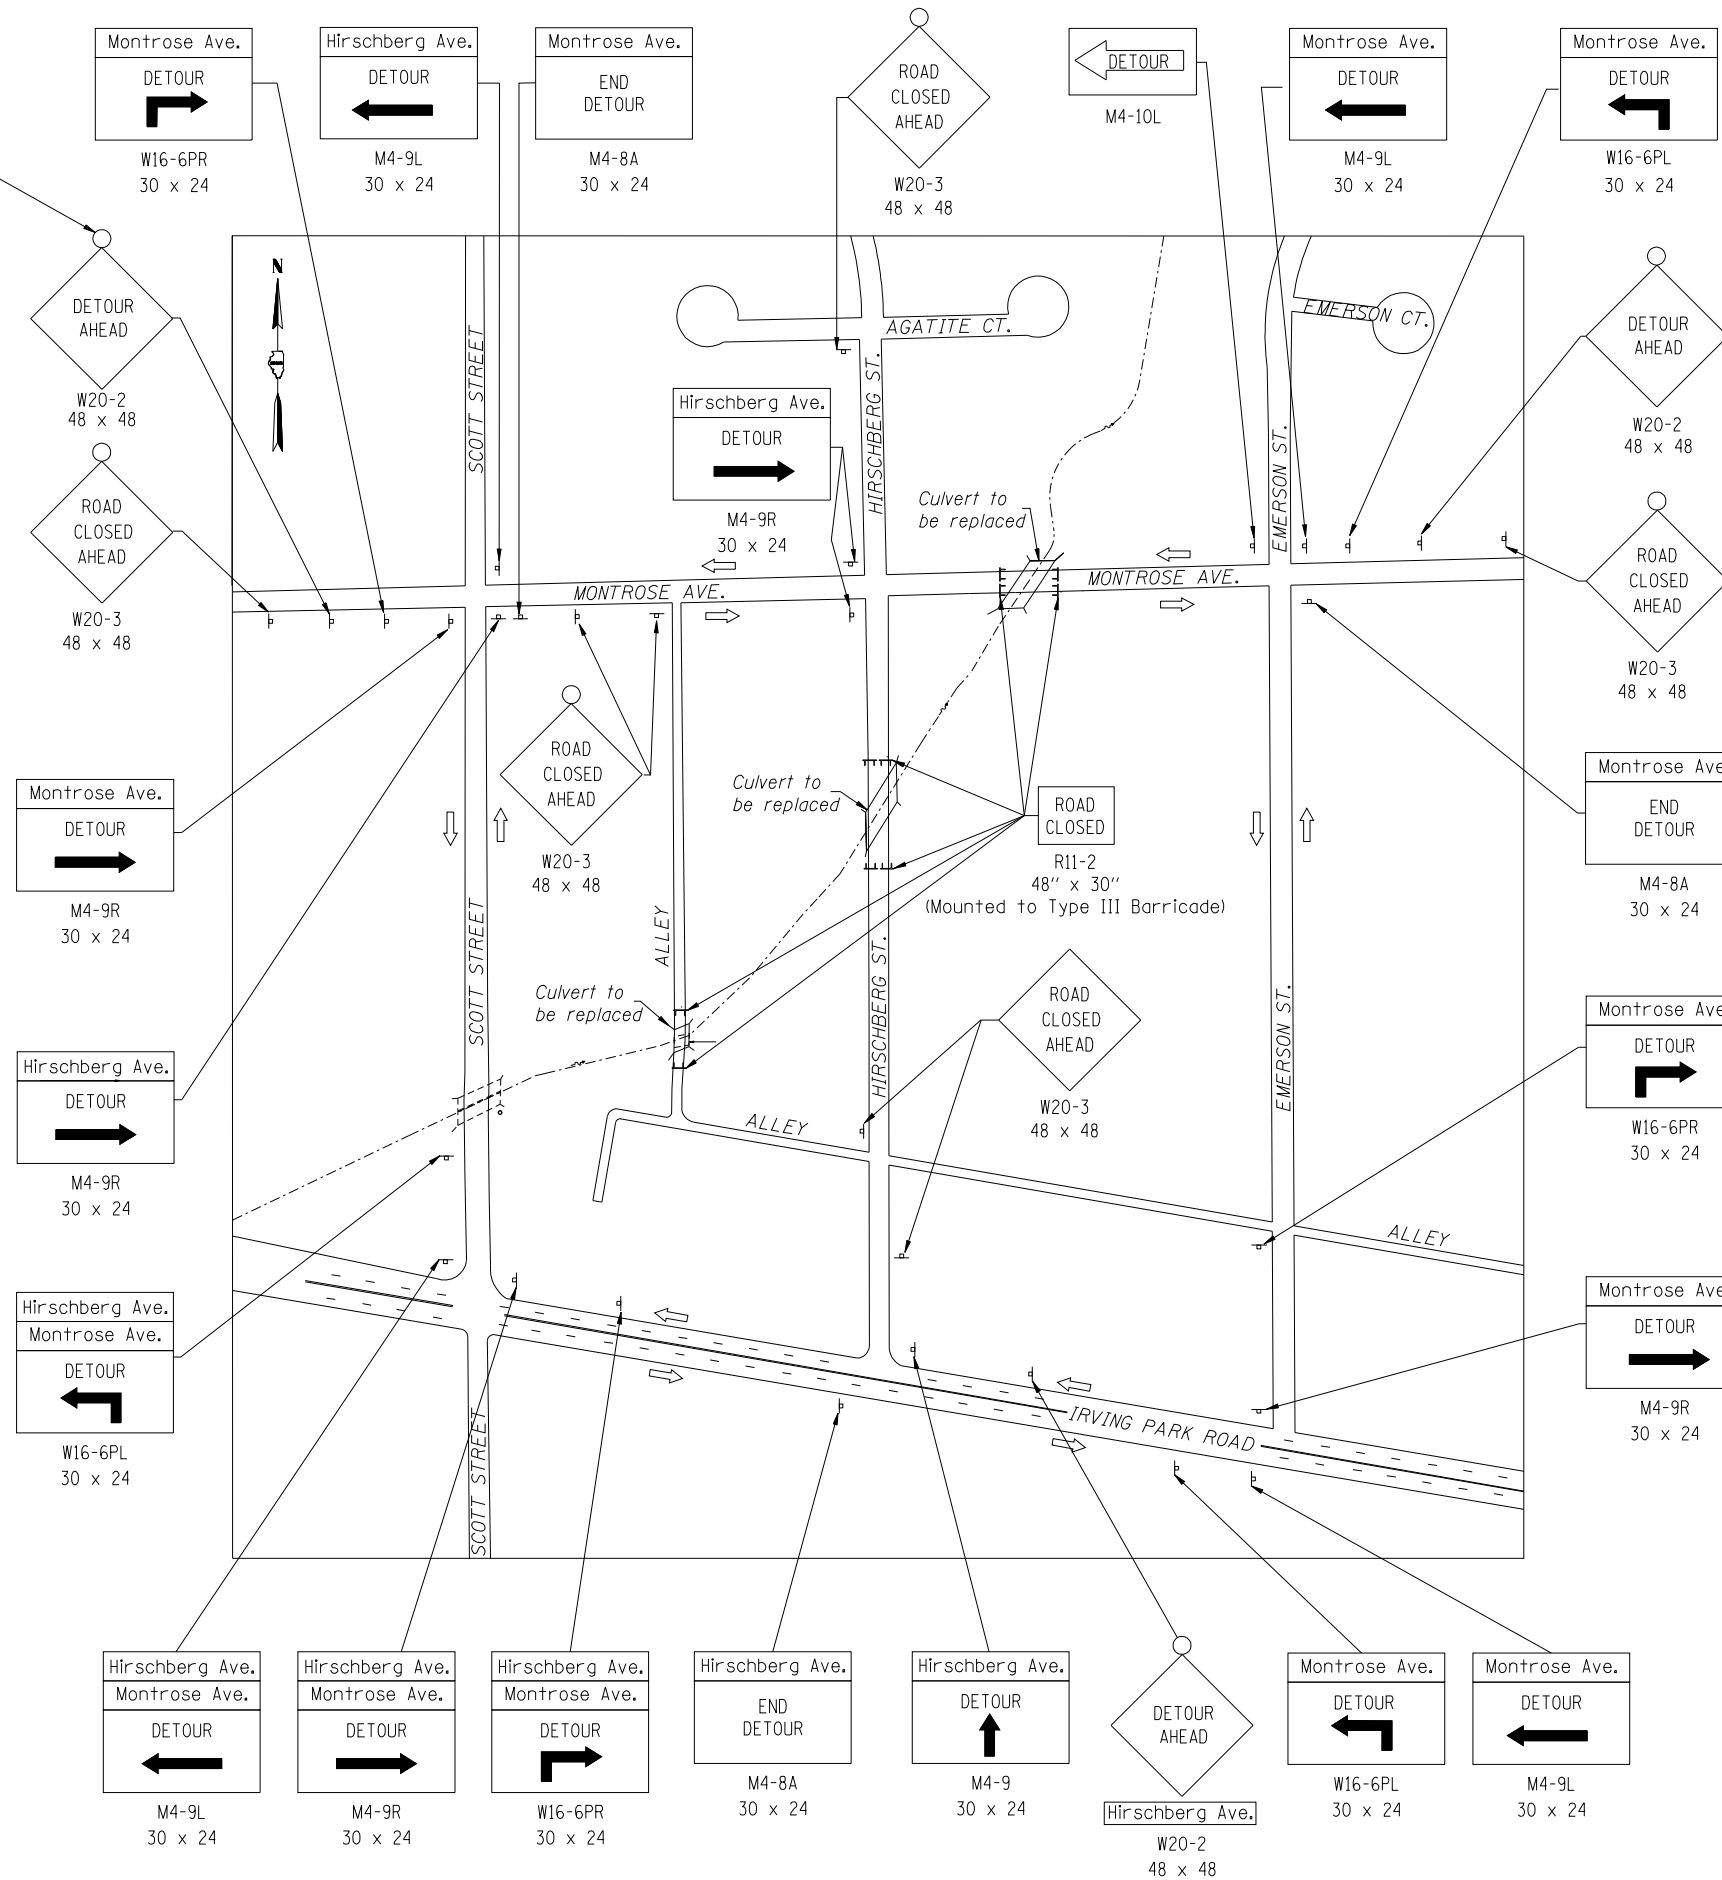

TRAFFIC CONTROL PLAN