


Designed By TMM Checked By RLP
 Drawn By JUF Checked By TMM
 1/29/2010 12:14:29 PM
 C:\Dwt\Proj\Projects\Crystal Creek\JUF\Culvert No 3 Alley Details.dgn

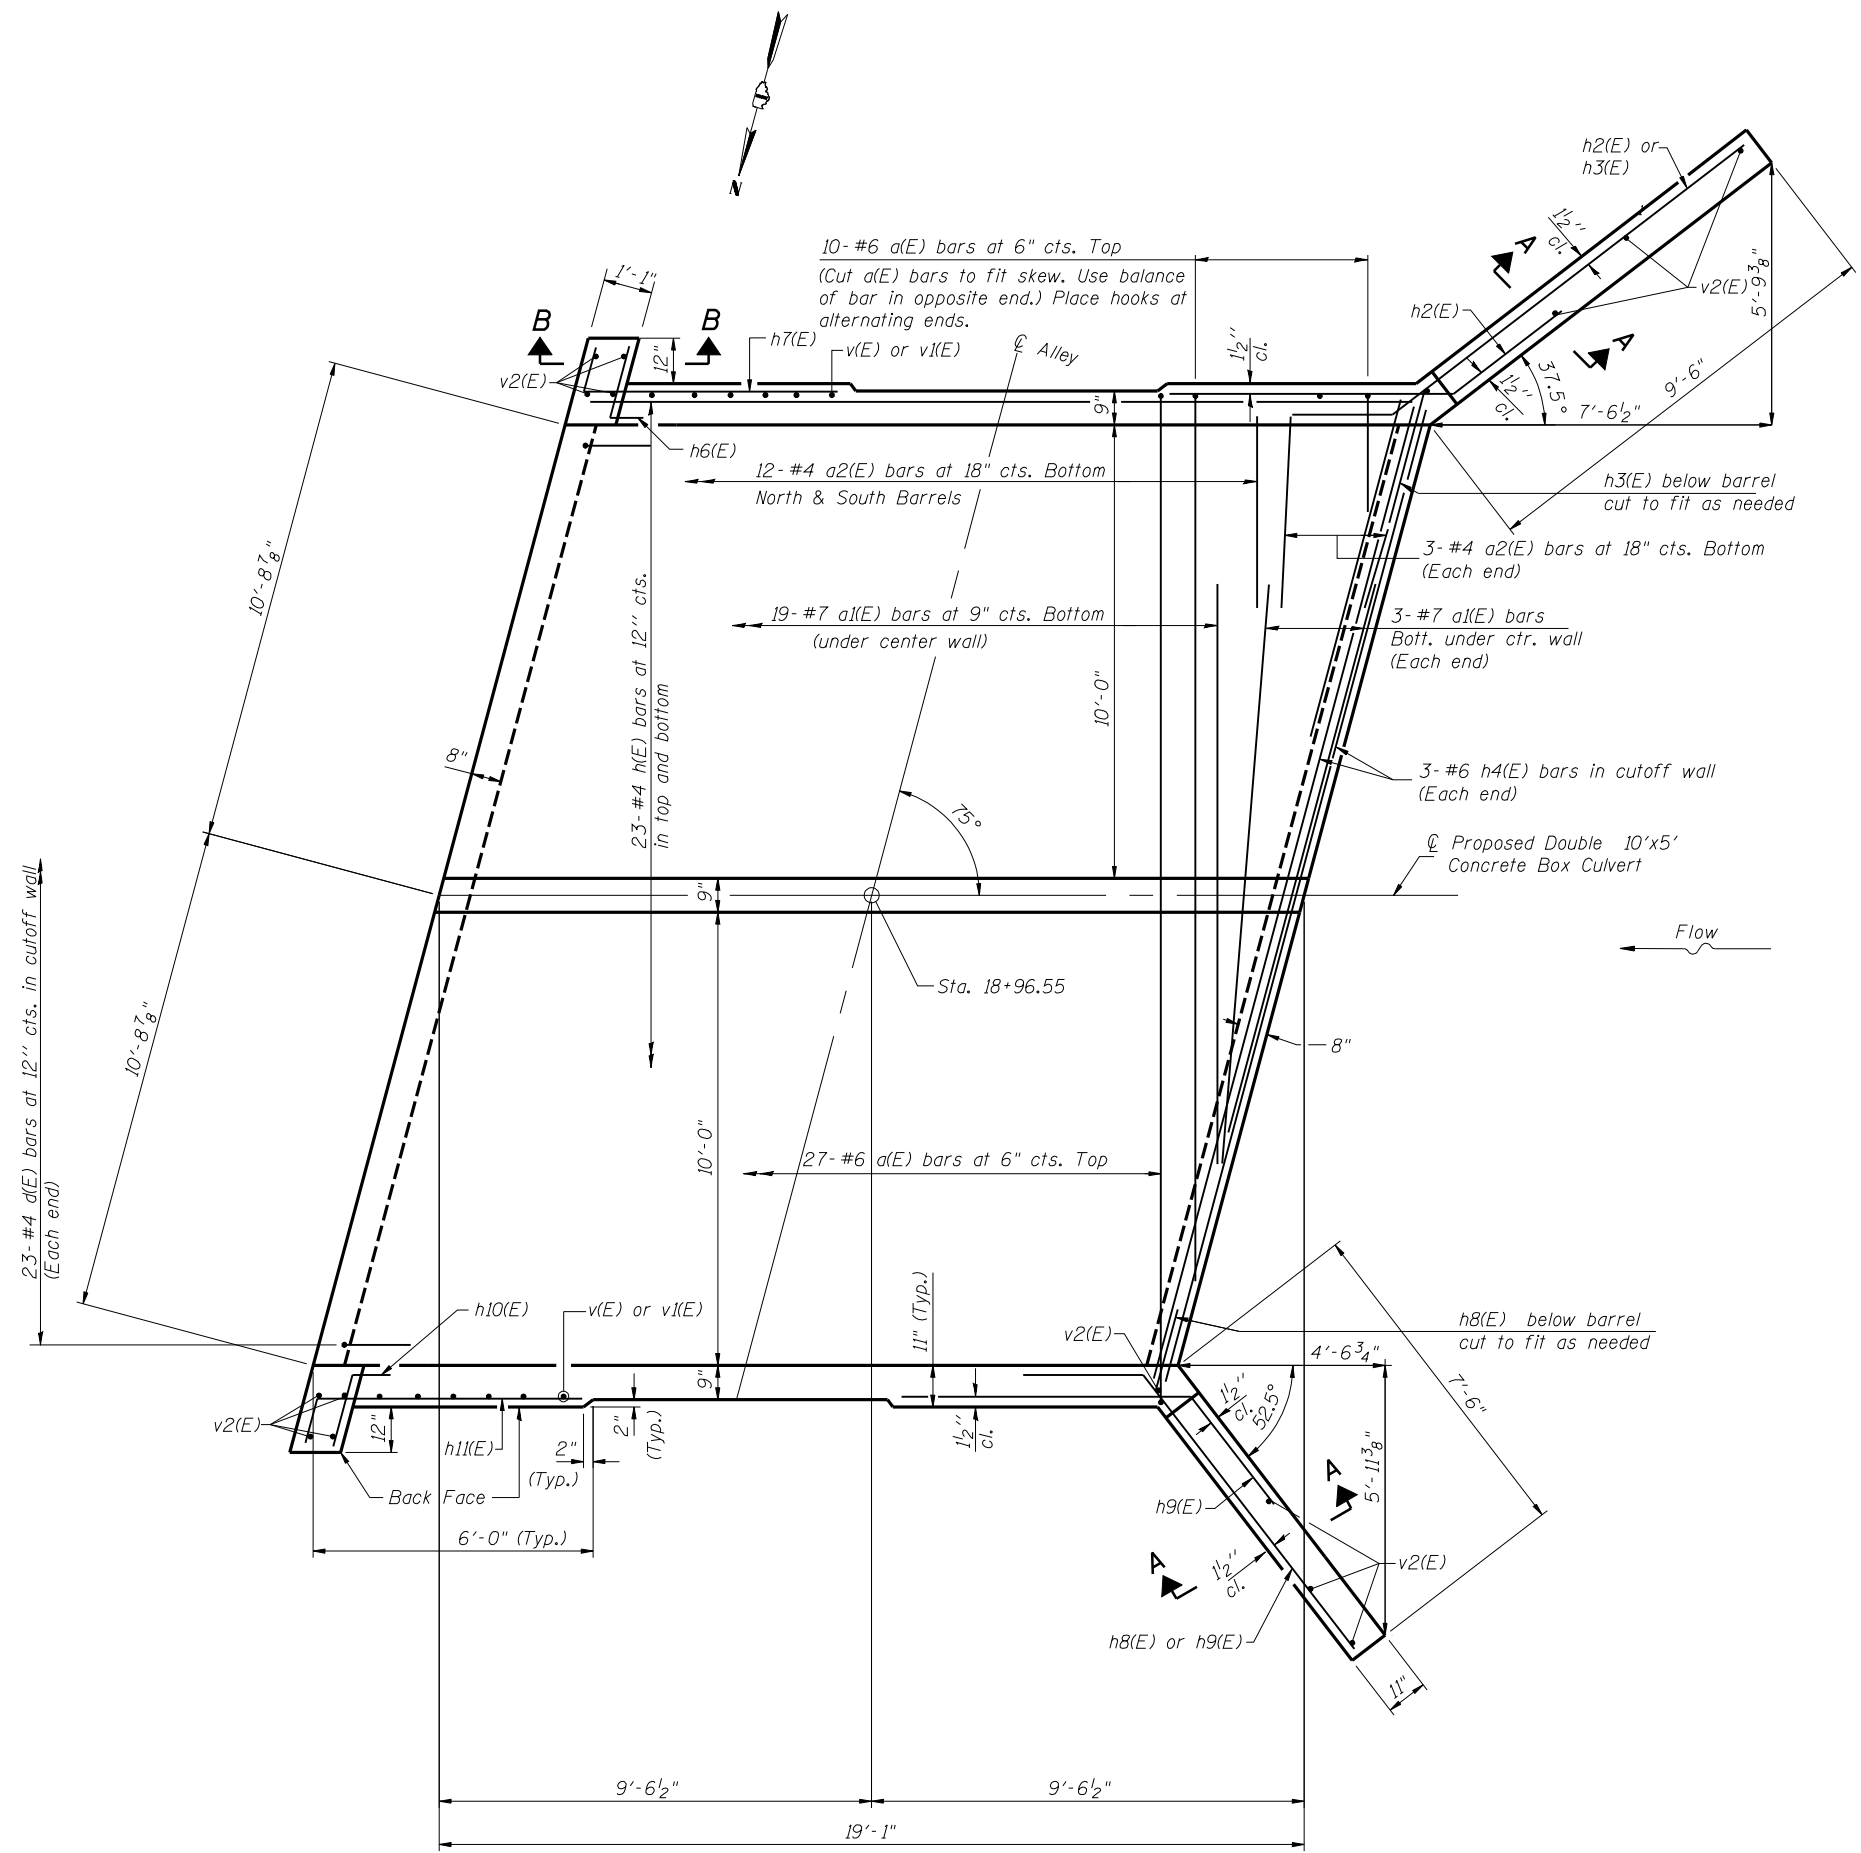

PLAN - BOTTOM SLAB

Notes:
Work this sheet with sheets 41, 43, and 44
For Section A-A and B-B see sheet 44