
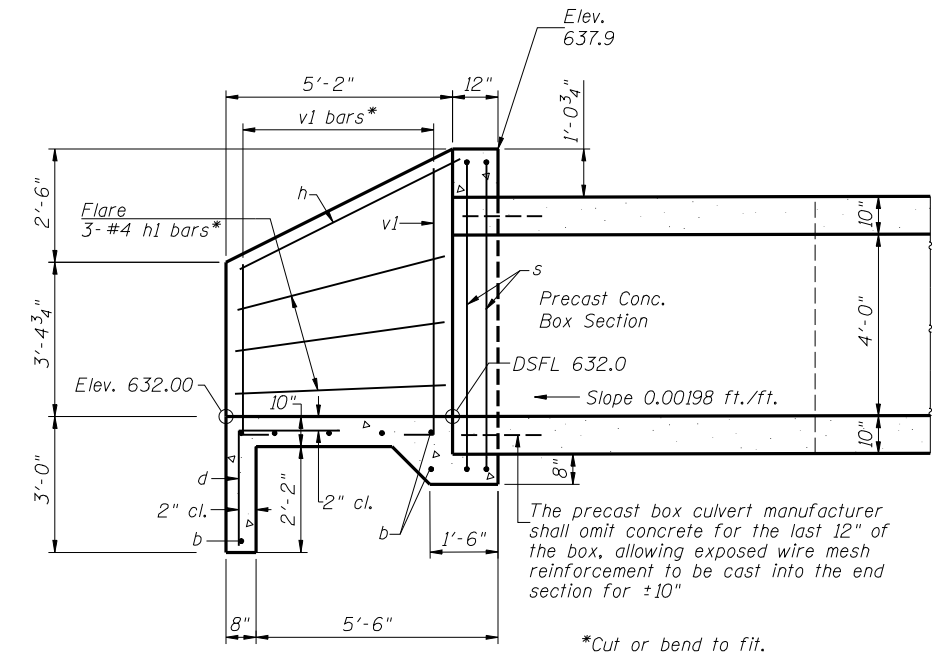



C:\Dwr\Proj\Imp\Projects\Crystal Creek\JUF\Culvert No 5 Downstream End Section.dgn

1/29/2010 12:24:19 PM





Designed By TMM Checked By JUF
Drawn By JUF Checked By RLP

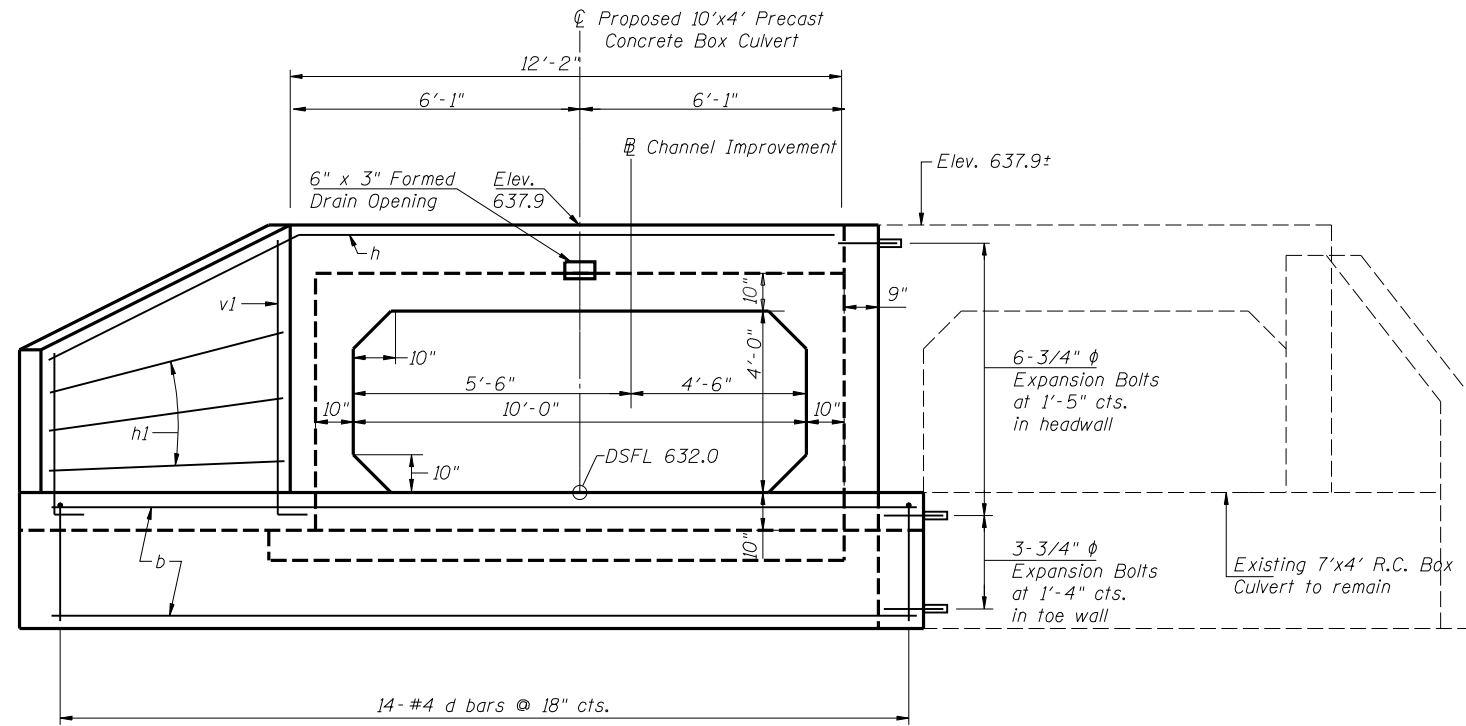

Note:
Expansion Bolts shall be 3/4" ϕ hooked bolts.
Hooked bolts shall extend a minimum of 9" into new concrete.

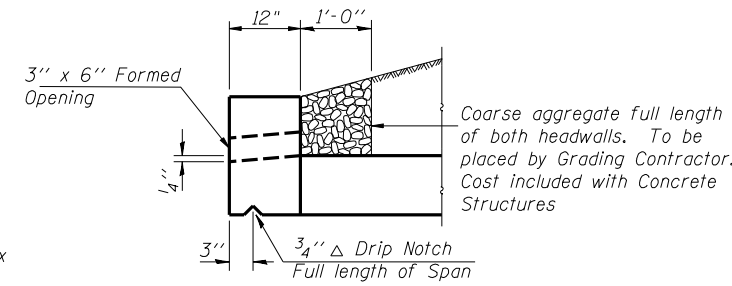

SECTION A-A

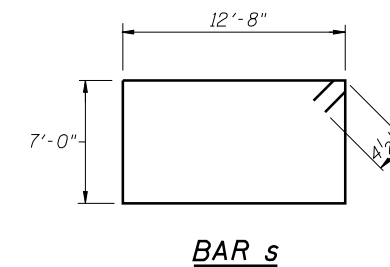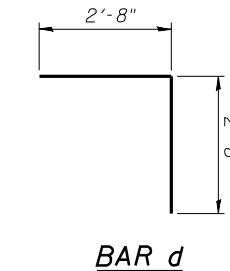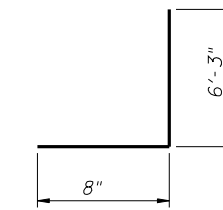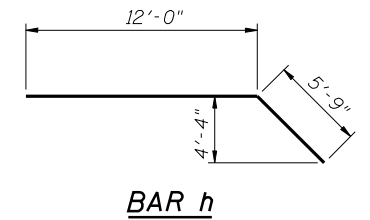

BILL OF MATERIAL

Bar	No.	Size	Length	Shape
b	6	#4	19'-3"	—
d	14	#4	5'-4"	┌
h	1	#4	17'-9"	—
h1	3	#4	5'-3"	—
s	2	#4	40'-1"	□
v1	8	#4	6'-11"	┌
Expansion Bolts 3/4"		Each	14	
Concrete Structures		Cu. Yd.	6.1	
Reinforcement Bars		Pound	240	

