

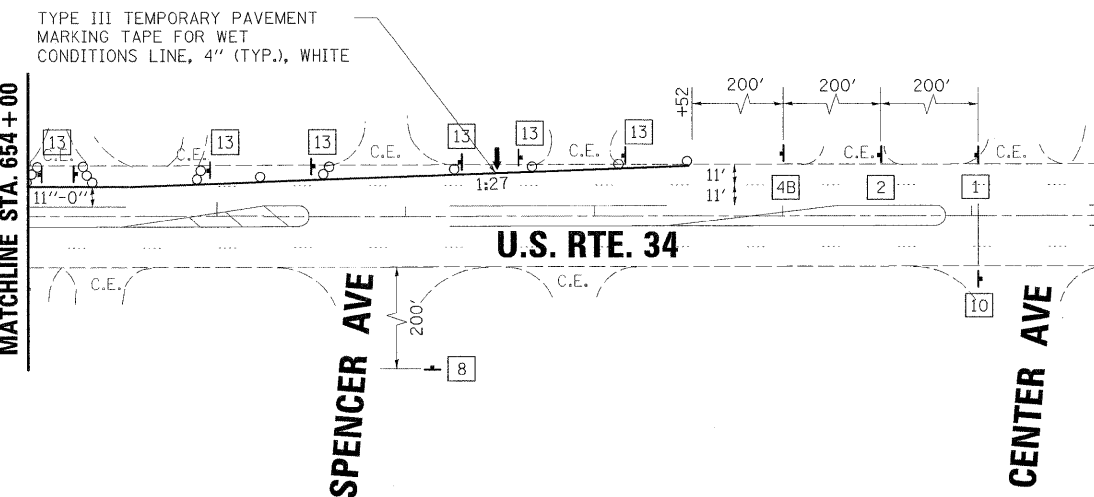


- LEGEND**
- WORK AREA
 - SIGN
 - TYPE II BARRICADE
 - ⊙ 50' C-C ON TANGENT
 - ⊙ 25' C-C ON TAPERS (TYP.)
 - FLEXIBLE DELINEATORS
 - ⊙ 25' C-C
 - TYPE III BARRICADE WITH FLASHING LIGHTS
 - ARROW BOARD
 - TEMPORARY CONCRETE BARRIER, RELOCATE
 - IMPACT ATTENUATOR, RELOCATE (NON REDIRECTIVE), TEST LEVEL 3

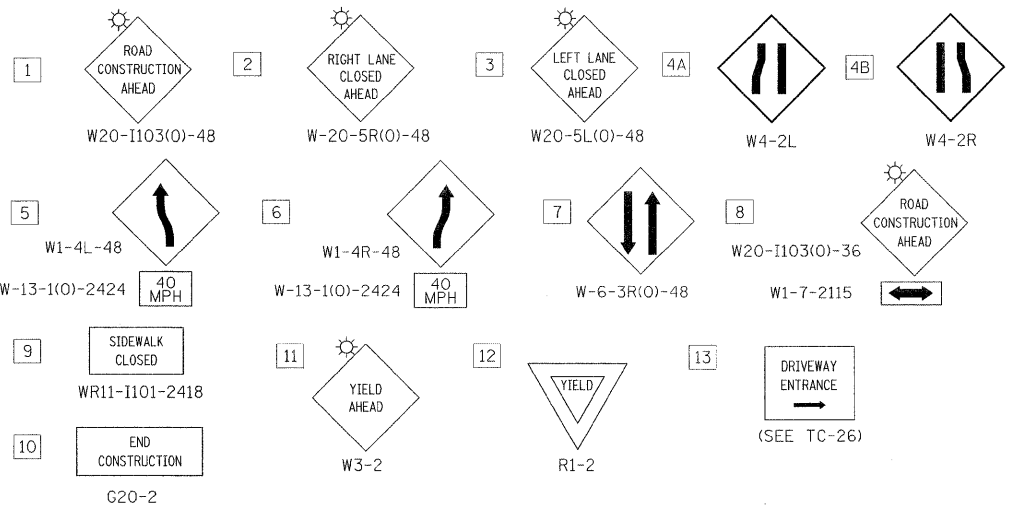

8/7/2009
 K:\122850\civil\cadd\sheet\22850-101.dgn
 PLOT SCALE = 1/4" = 1'-0"
 USER NAME = jrsney
 MODEL = 101.dgn

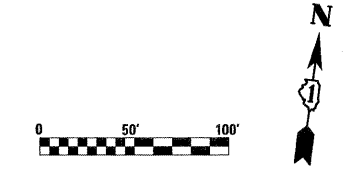

rjngroup
 Excellence through Ownership

200 West Front Street
 Wheaton, IL 60187

DESIGNED -	REVISOR -
DRAWN - MH	REVISIONS -
CHECKED - MK	REVISIONS -
DATE - 8/7/09	REVISIONS -

**STATE OF ILLINOIS
 DEPARTMENT OF TRANSPORTATION**

**US RTE. 34 OVER IL RTE. 53
 STRUCTURE NO. 022-0033**

**MAINTENANCE OF TRAFFIC
 US RTE 34 STAGE II**

SCALE: 1/4" = 1'-0" SHEET NO. 12 OF 53 SHEETS

STA. _____ TO STA. _____

F.A.P. RTE.	SECTION	COUNTY	TOTAL SHEETS	SHEET NO.
311	10HB-R	DUPAGE	53	12
FED. ROAD DIST. NO. 1 ILLINOIS FED. AID PROJECT			CONTRACT NO. 60B92	