



STATE OF ILLINOIS  
DEPARTMENT OF TRANSPORTATION

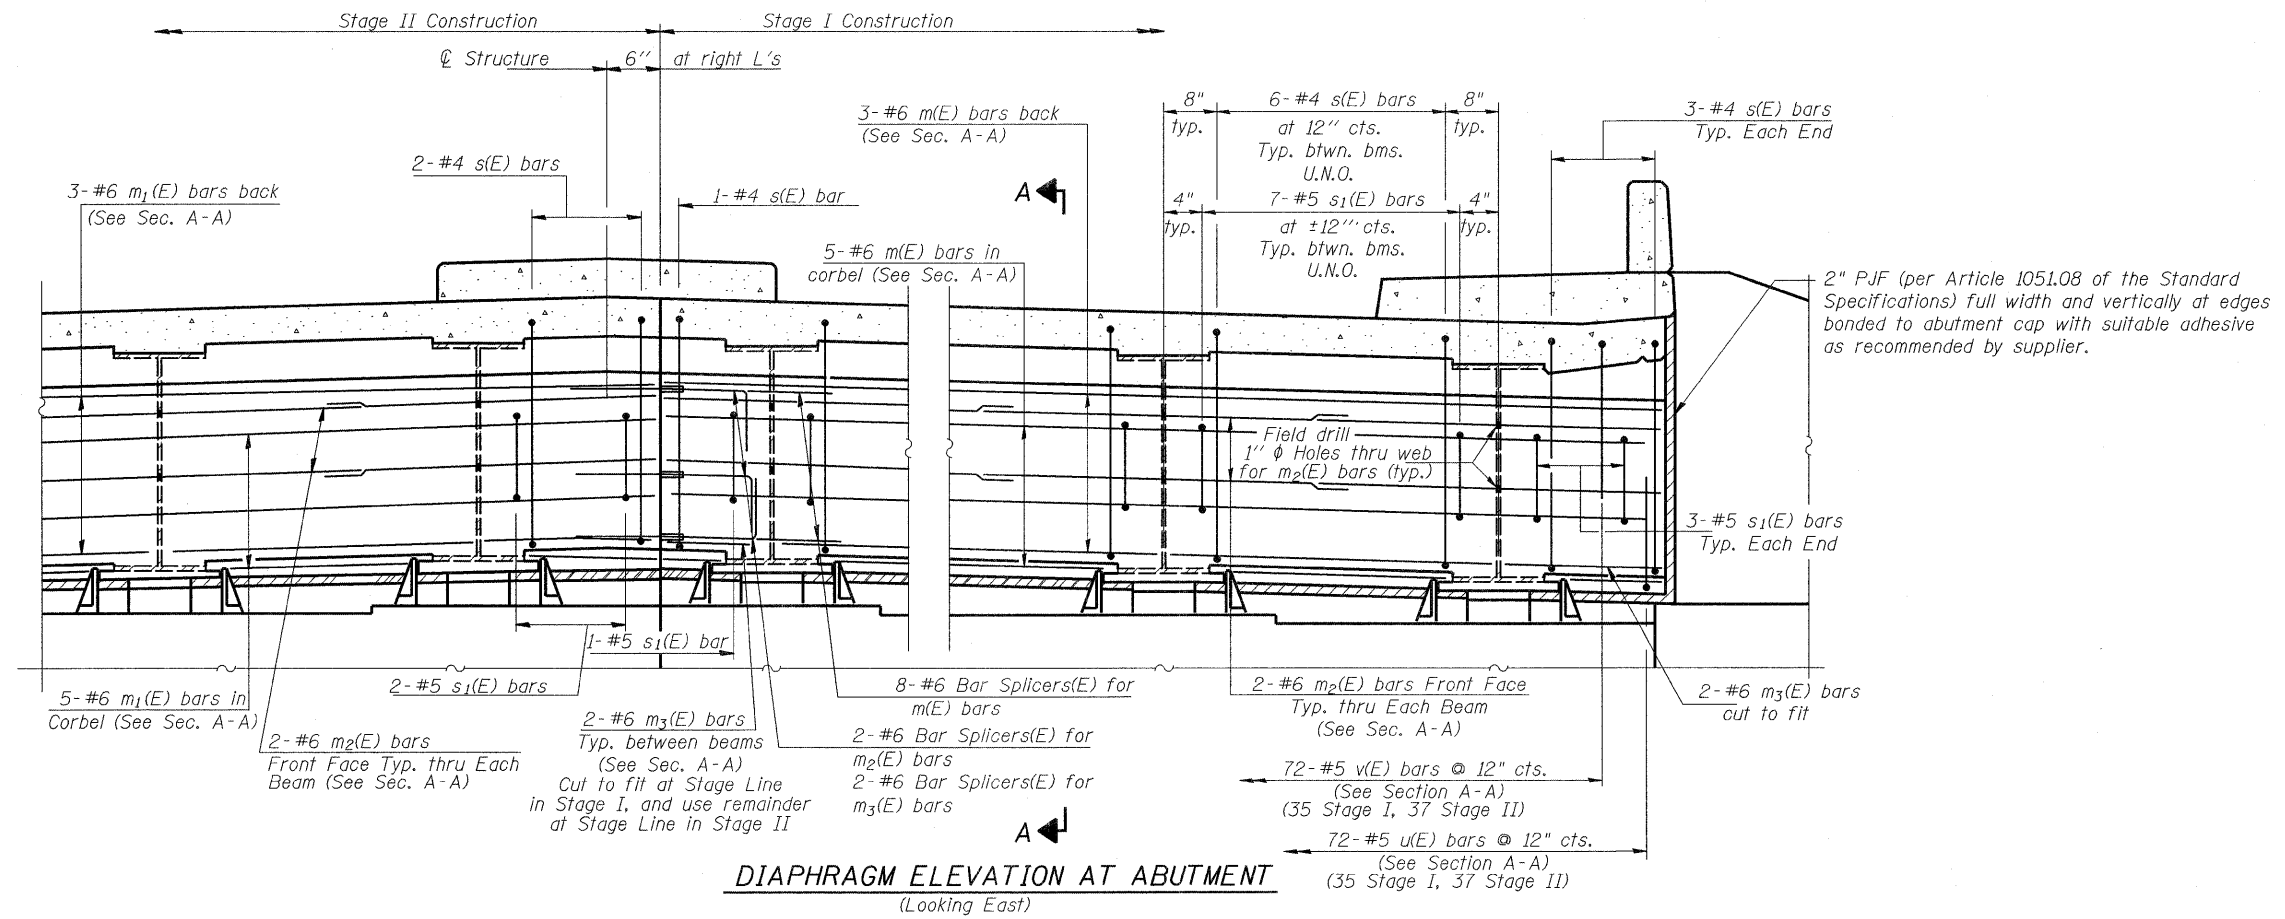

**NOTES:**  
U.N.O. = Unless Noted Otherwise.

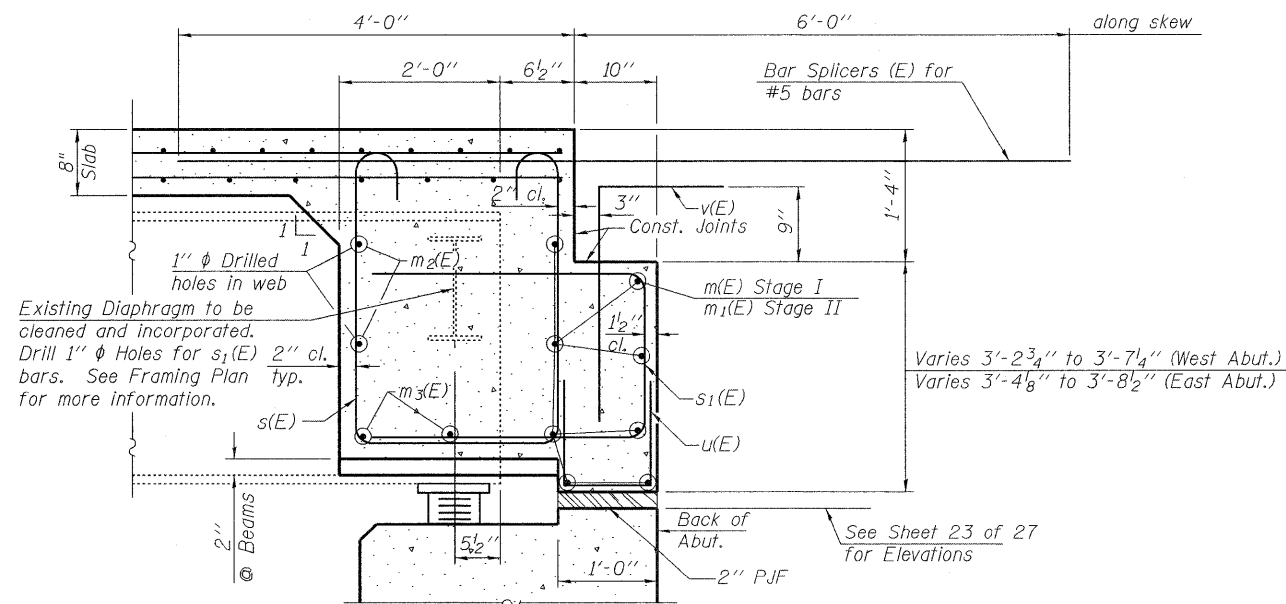

**SECTION A-A**  
(Dimensions at right angles to abutment, except as shown.)

DESIGNED	JMT
CHECKED	BLB
DRAWN	JMT
CHECKED	BLB

**DIAPHRAGM DETAILS**  
**STRUCTURE NO. 022-0033**

<b>rjngroup</b> Excellence through Ownership 200 West Front Street Wheaton, IL 60187	SHEET NO. 16	F.A.P. RTE.	SECTION	COUNTY	TOTAL SHEETS	SHEET NO.
	27 SHEETS	311	10HB-R	Du Page	53	32
		CONTRACT NO. 60B92				
		FED. ROAD DIST. NO.	ILLINOIS	FED. AID PROJECT		